
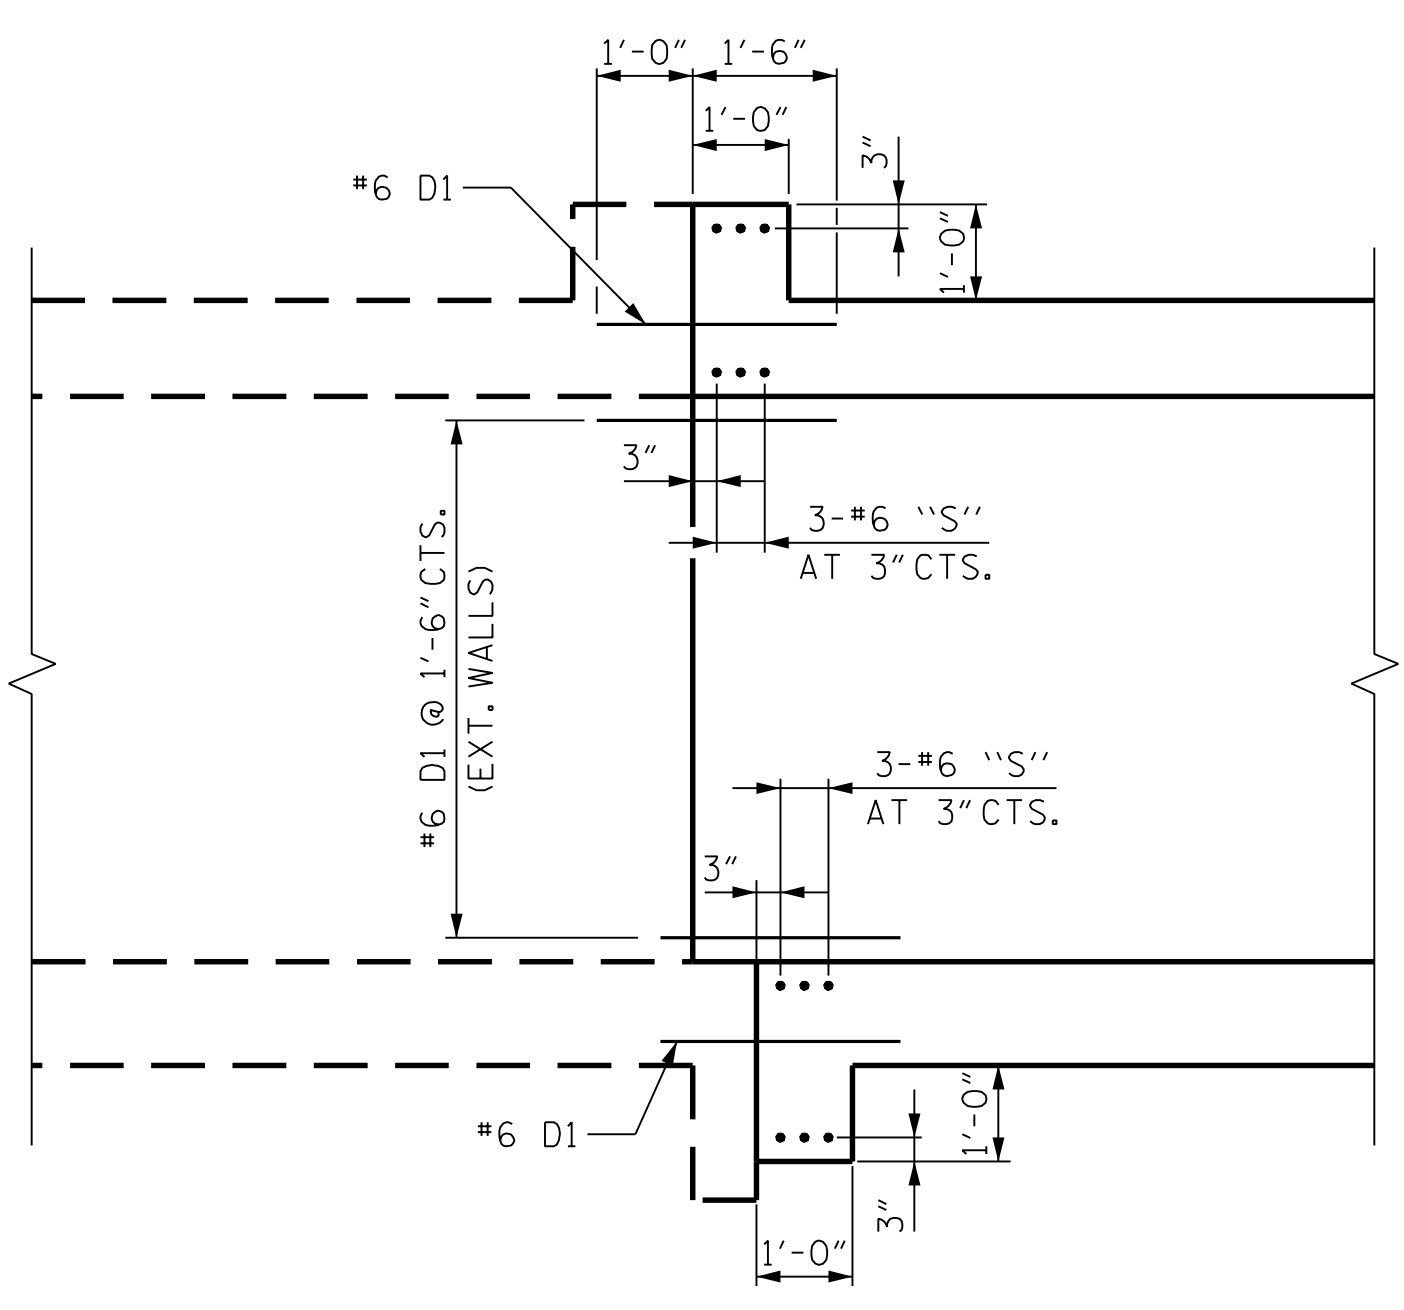


8/31/2023 R:\Structures\Culverts\Culvert 6 - CobbCreek\DGNN\Final\R-5861_SMU_CU_6-3_190003.dgn

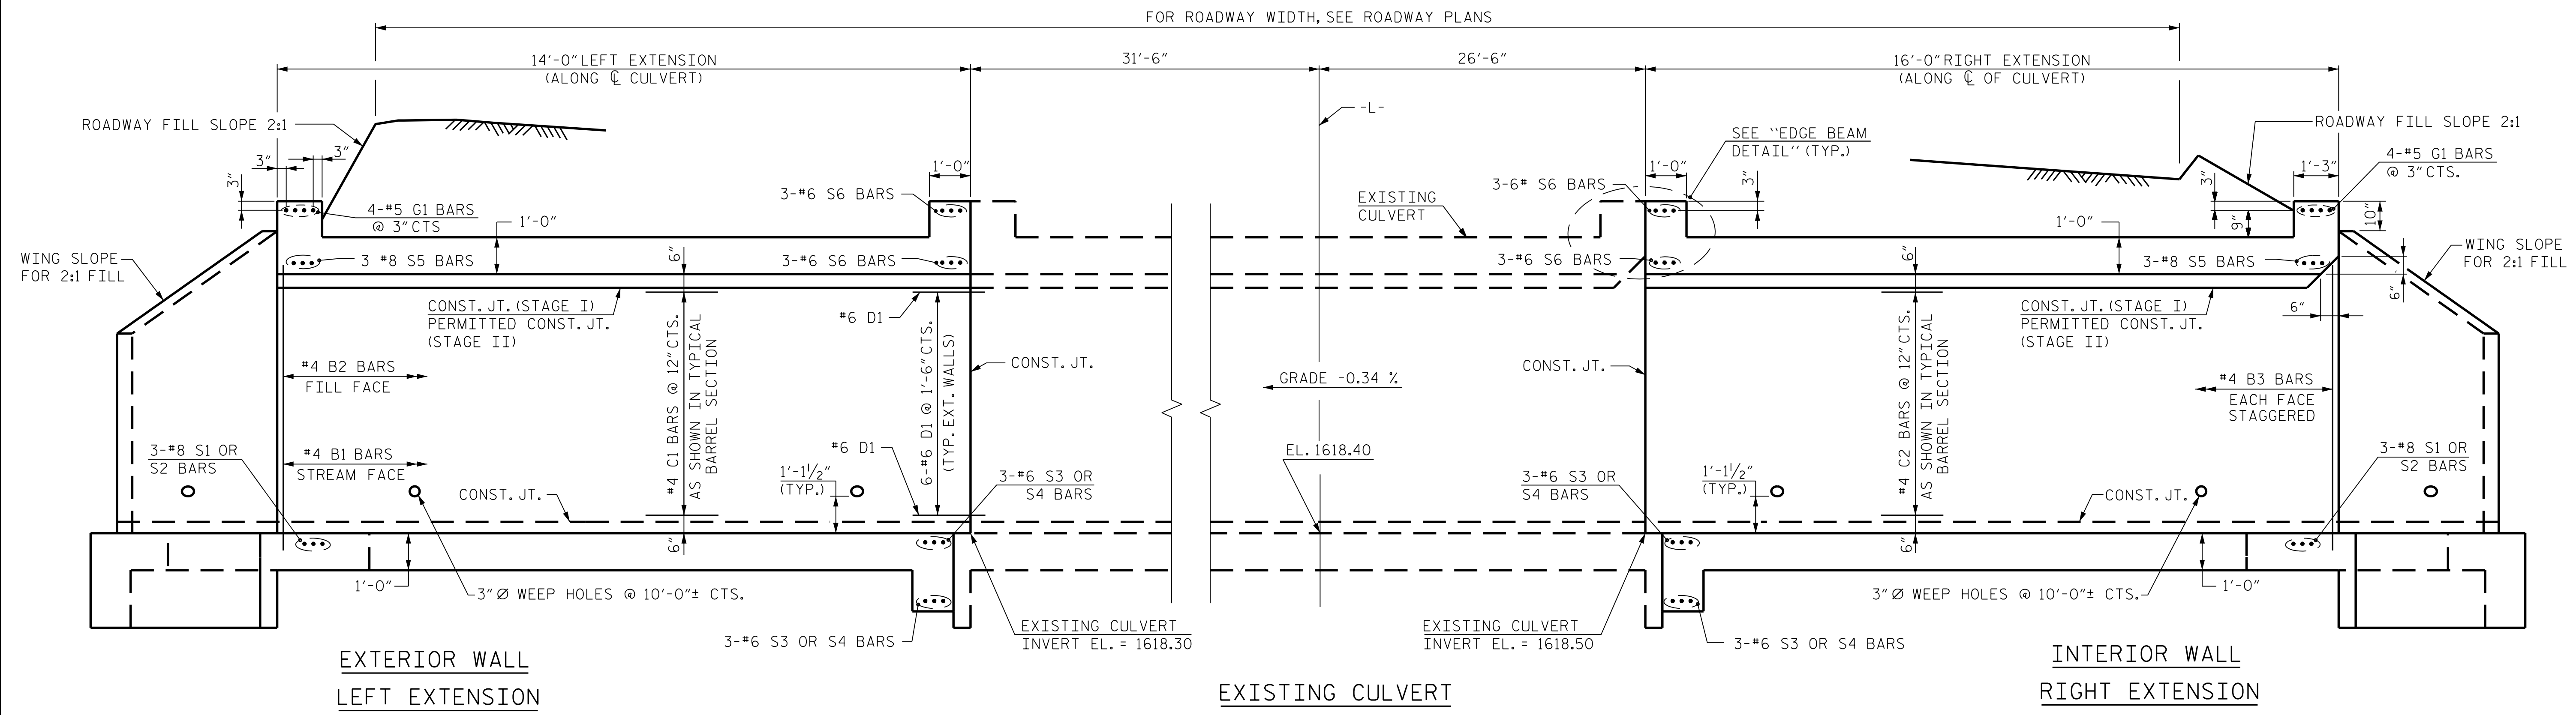


PROJECT NO. R-5861
CHEROKEE COUNTY
 STATION: 71+92.10 -L-

SHEET 3 OF 15

STATE OF NORTH CAROLINA
 DEPARTMENT OF TRANSPORTATION
 RALEIGH

DOUBLE 8 FT. X 8 FT.
 CONCRETE BOX CULVERT
 LEFT AND RIGHT EXTENSION
 134° SKEW

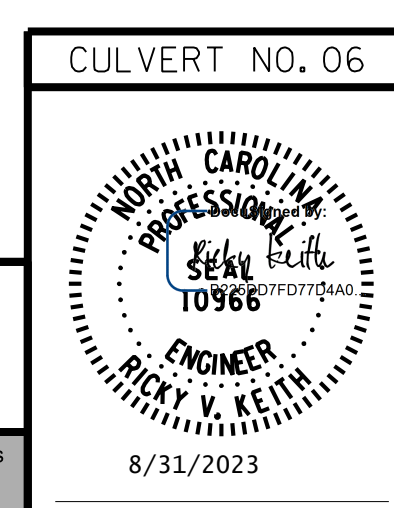

RK&K
 P: (919) 878-9560
 8601 Six Forks Road, Forum 1 Suite 700
 Raleigh, North Carolina 27615 | NC License No. F-0112
 Engineers | Construction Managers | Planners | Scientists
 www.rkk.com
 Responsive People | Creative Solutions

DRAWN BY : A. J. WOLCOTT DATE : JUL 2023
 CHECKED BY : R. V. KEITH DATE : JUL 2023
 DESIGN ENGINEER OF RECORD : R. V. KEITH DATE : JUL 2023

REVISIONS				SHEET NO.	
NO.	BY:	DATE:	NO.	BY:	DATE:
1			3		
2			4		

TOTAL SHEETS
15

**DOCUMENT NOT CONSIDERED FINAL
 UNLESS ALL SIGNATURES COMPLETED**