

LEFT EXTENSION

PLAN FLOOR SLAB

RIGHT EXTENSION

STAGE I

NOTES:

FOR EDGE BEAM DETAIL, SEE SHEET CU-6-3.

A2 BARS MAY BE SPLAYED IN ACUTE CORNERS.

* THE CONTRACTOR'S ATTENTION IS CALLED TO THE A1 BARS BEING PLACED IN THE TOP OF STAGE I EXTERIOR WALL DURING CONSTRUCTION OF STAGE I

- ① (3) A219 @ 7" CTS. (TOP OF FLOOR SLAB)
- ② (3) A419 @ 7" CTS. (BOTTOM OF FLOOR SLAB)
- ③ (6) A240 @ 7" CTS. (TOP OF FLOOR SLAB)
- ④ (6) A440 @ 7" CTS. (BOTTOM OF FLOOR SLAB)


PROJECT NO. R-5861
CHEROKEE COUNTY
 STATION: 71+92.10 -L-

SHEET 4 OF 15

STATE OF NORTH CAROLINA
 DEPARTMENT OF TRANSPORTATION
 RALEIGH

DOUBLE 8 FT. X 8 FT.
 CONCRETE BOX CULVERT
 LEFT AND RIGHT EXTENSION
 134° SKEW

CULVERT NO. 06

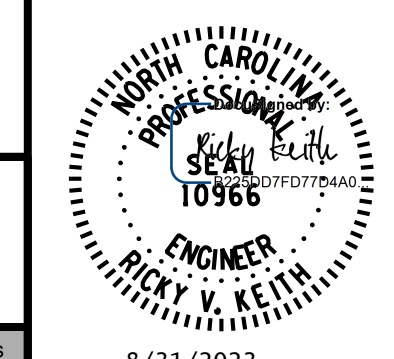

REVISIONS				SHEET NO.	
NO.	BY:	DATE:	NO.	BY:	DATE:
1			3		
2			4		

**DOCUMENT NOT CONSIDERED FINAL
 UNLESS ALL SIGNATURES COMPLETED**

8/31/2023 R:\Structures\Culverts\Culvert 6 - CobbCreek\GN\Final\R-5861_SMU_CU_6-4_1900003.dgn

DRAWN BY : A. J. WOLCOTT DATE : JUL 2023
 CHECKED BY : R. V. KEITH DATE : JUL 2023
 DESIGN ENGINEER OF RECORD : R. V. KEITH DATE : JUL 2023