


8/31/2023 R:\Structures\Culverts\Culvert 6 - CobbCreek\GN\Final\R-5861_SMU_CU_6-5_190003.dgn

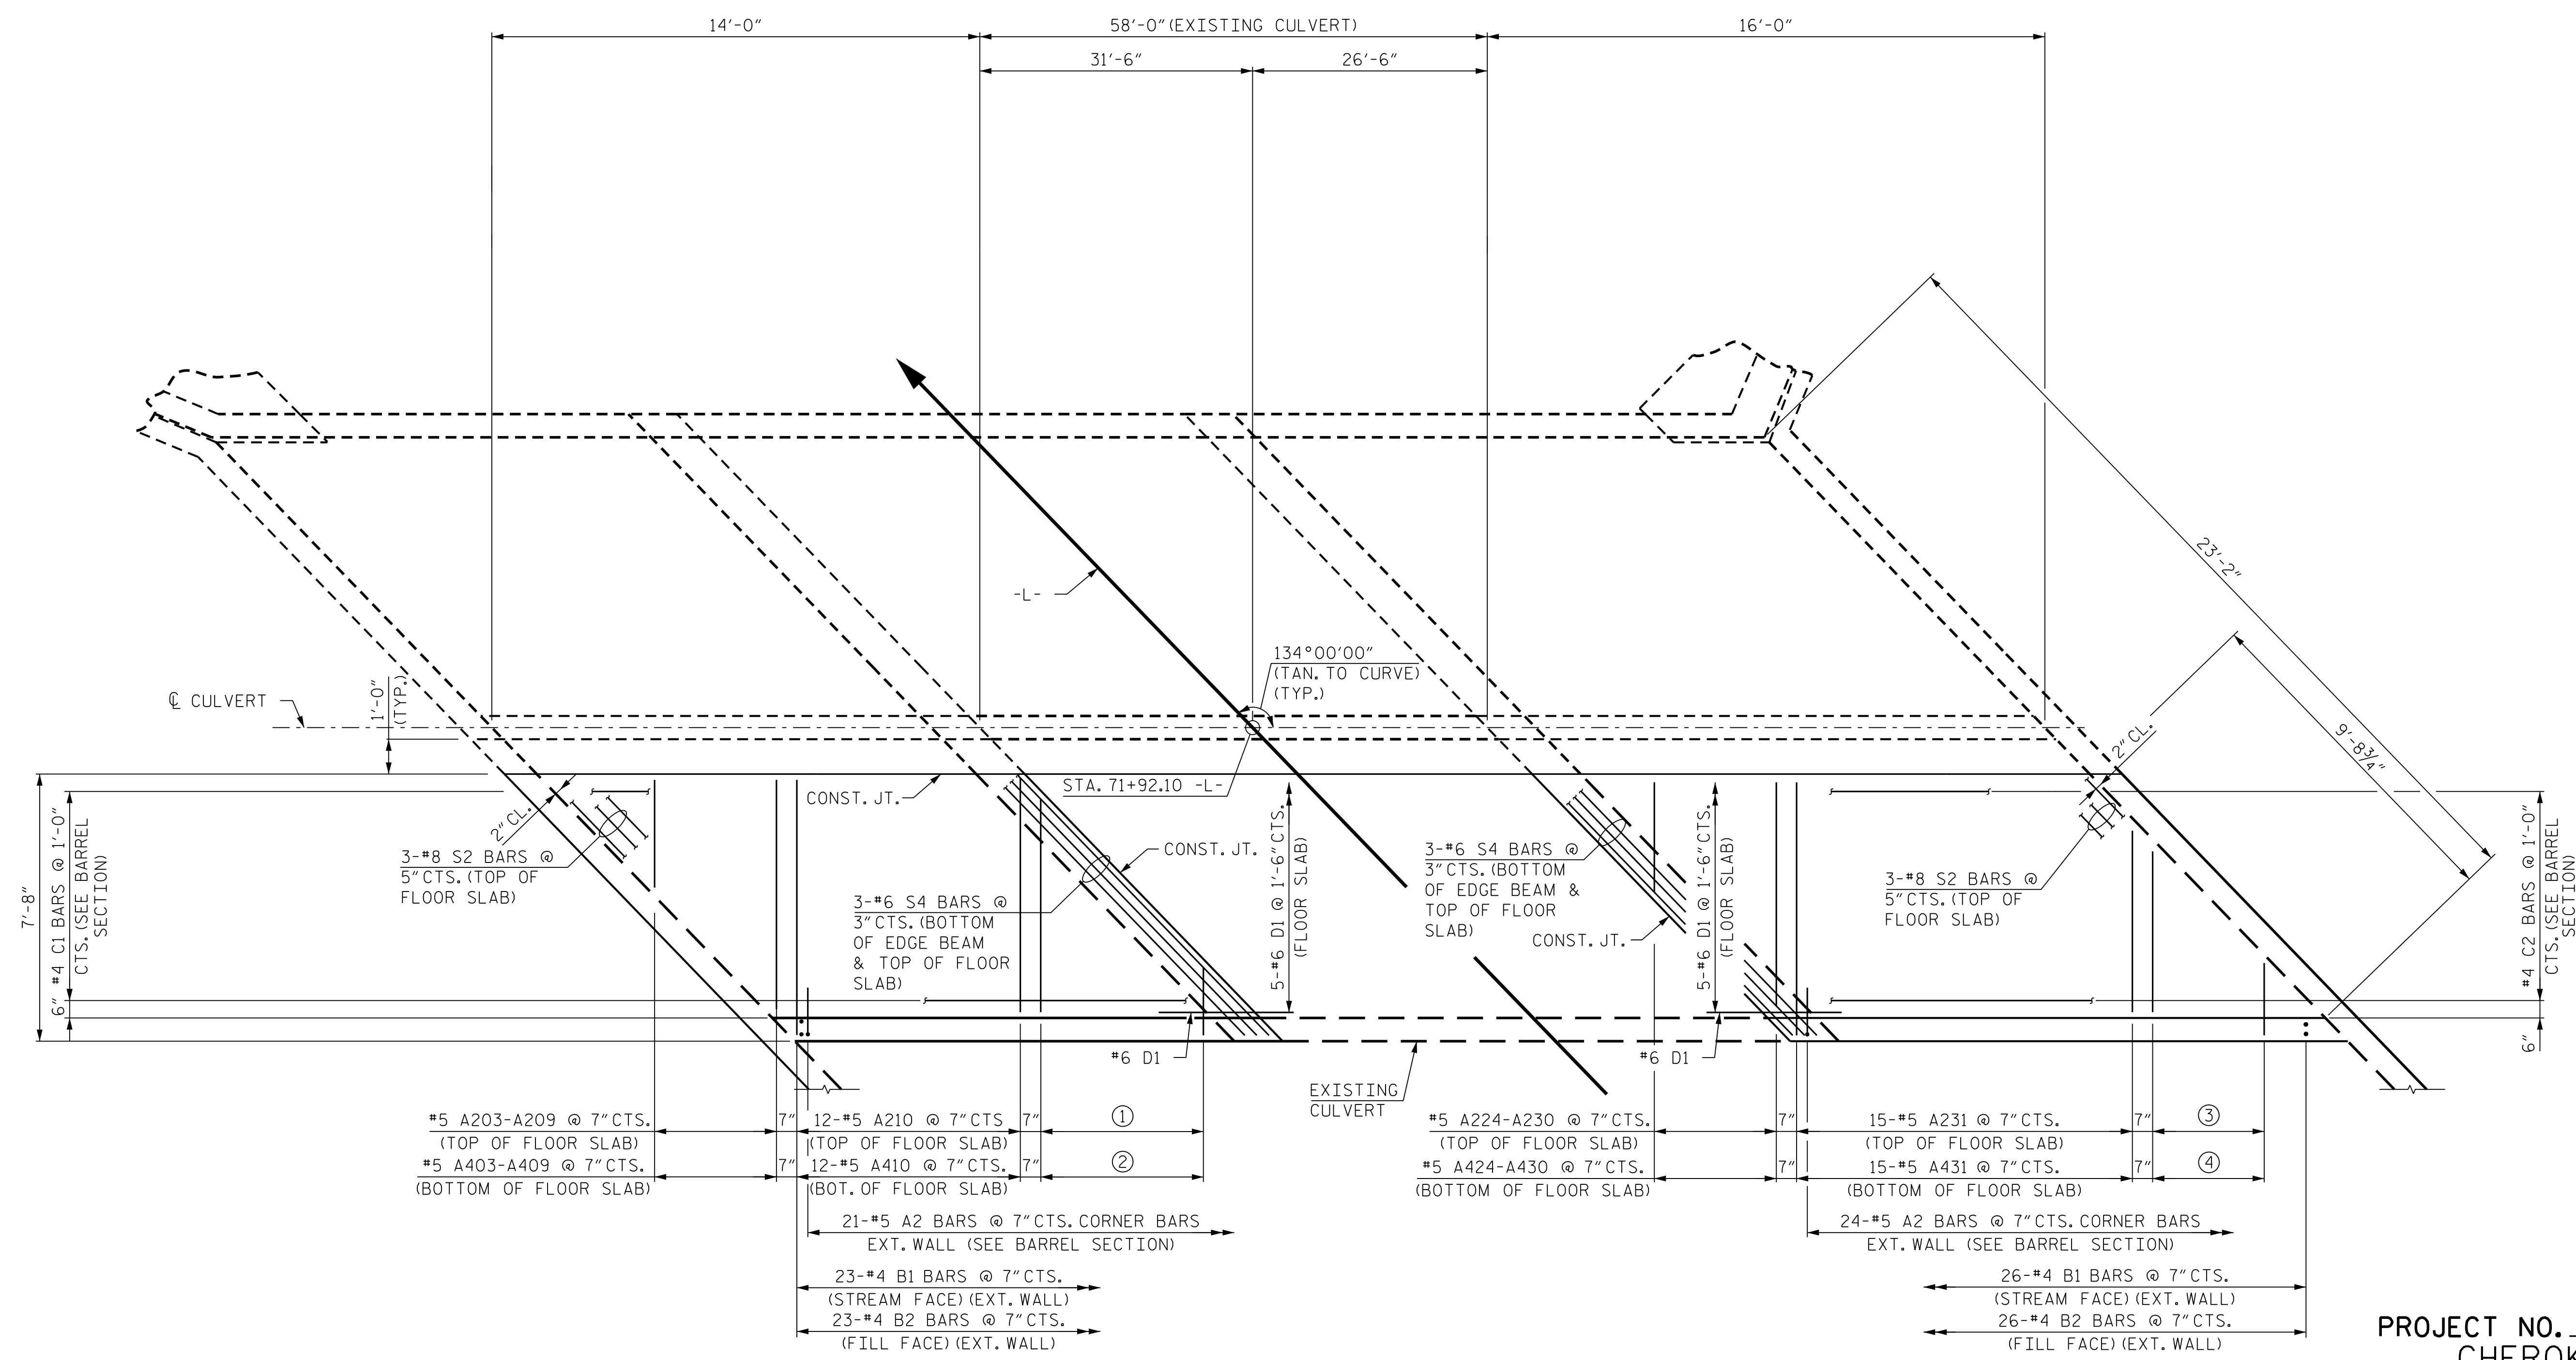

NOTES:

FOR EDGE BEAM DETAIL, SEE SHEET CU-6-3.
 A2 BARS MAY BE SPLAYED IN ACUTE CORNERS.

- ① #5 A201-A209 @ 7" CTS. (TOP OF FLOOR SLAB)
- ② #5 A401-A409 @ 7" CTS. (BOTTOM OF FLOOR SLAB)
- ③ #5 A222-A230 @ 7" CTS. (TOP OF FLOOR SLAB)
- ④ #5 A422-A430 @ 7" CTS. (BOTTOM OF FLOOR SLAB)

LEFT EXTENSION

PLAN FLOOR SLAB

STAGE II

RIGHT EXTENSION

PROJECT NO. R-5861
CHEROKEE COUNTY
 STATION: 71+92.10 -L-

SHEET 5 OF 15

STATE OF NORTH CAROLINA
 DEPARTMENT OF TRANSPORTATION
 RALEIGH

**DOUBLE 8 FT. X 8 FT.
 CONCRETE BOX CULVERT
 LEFT AND RIGHT EXTENSION
 134° SKEW**

CULVERT NO. 06

8/31/2023

RK&K

P: (919) 878-9560
 8601 Six Forks Road, Forum 1 Suite 700
 Raleigh, North Carolina 27615 | NC License No. F-0112

Engineers | Construction Managers | Planners | Scientists
 www.rkk.com

Responsive People | Creative Solutions

DRAWN BY : A. J. WOLCOTT	DATE : JUL 2023
CHECKED BY : R. V. KEITH	DATE : JUL 2023
DESIGN ENGINEER OF RECORD : R. V. KEITH	DATE : JUL 2023

REVISIONS				SHEET NO.	
NO.	BY:	DATE:	NO.	BY:	DATE:
1			3		
2			4		

**DOCUMENT NOT CONSIDERED FINAL
 UNLESS ALL SIGNATURES COMPLETED**

TOTAL SHEETS
15