


8/31/2023 R:\Structures\Culverts\Culvert 6 - CobbCreek\GN\Final\R-5861_SMU_CU-6-6_190003.dgn

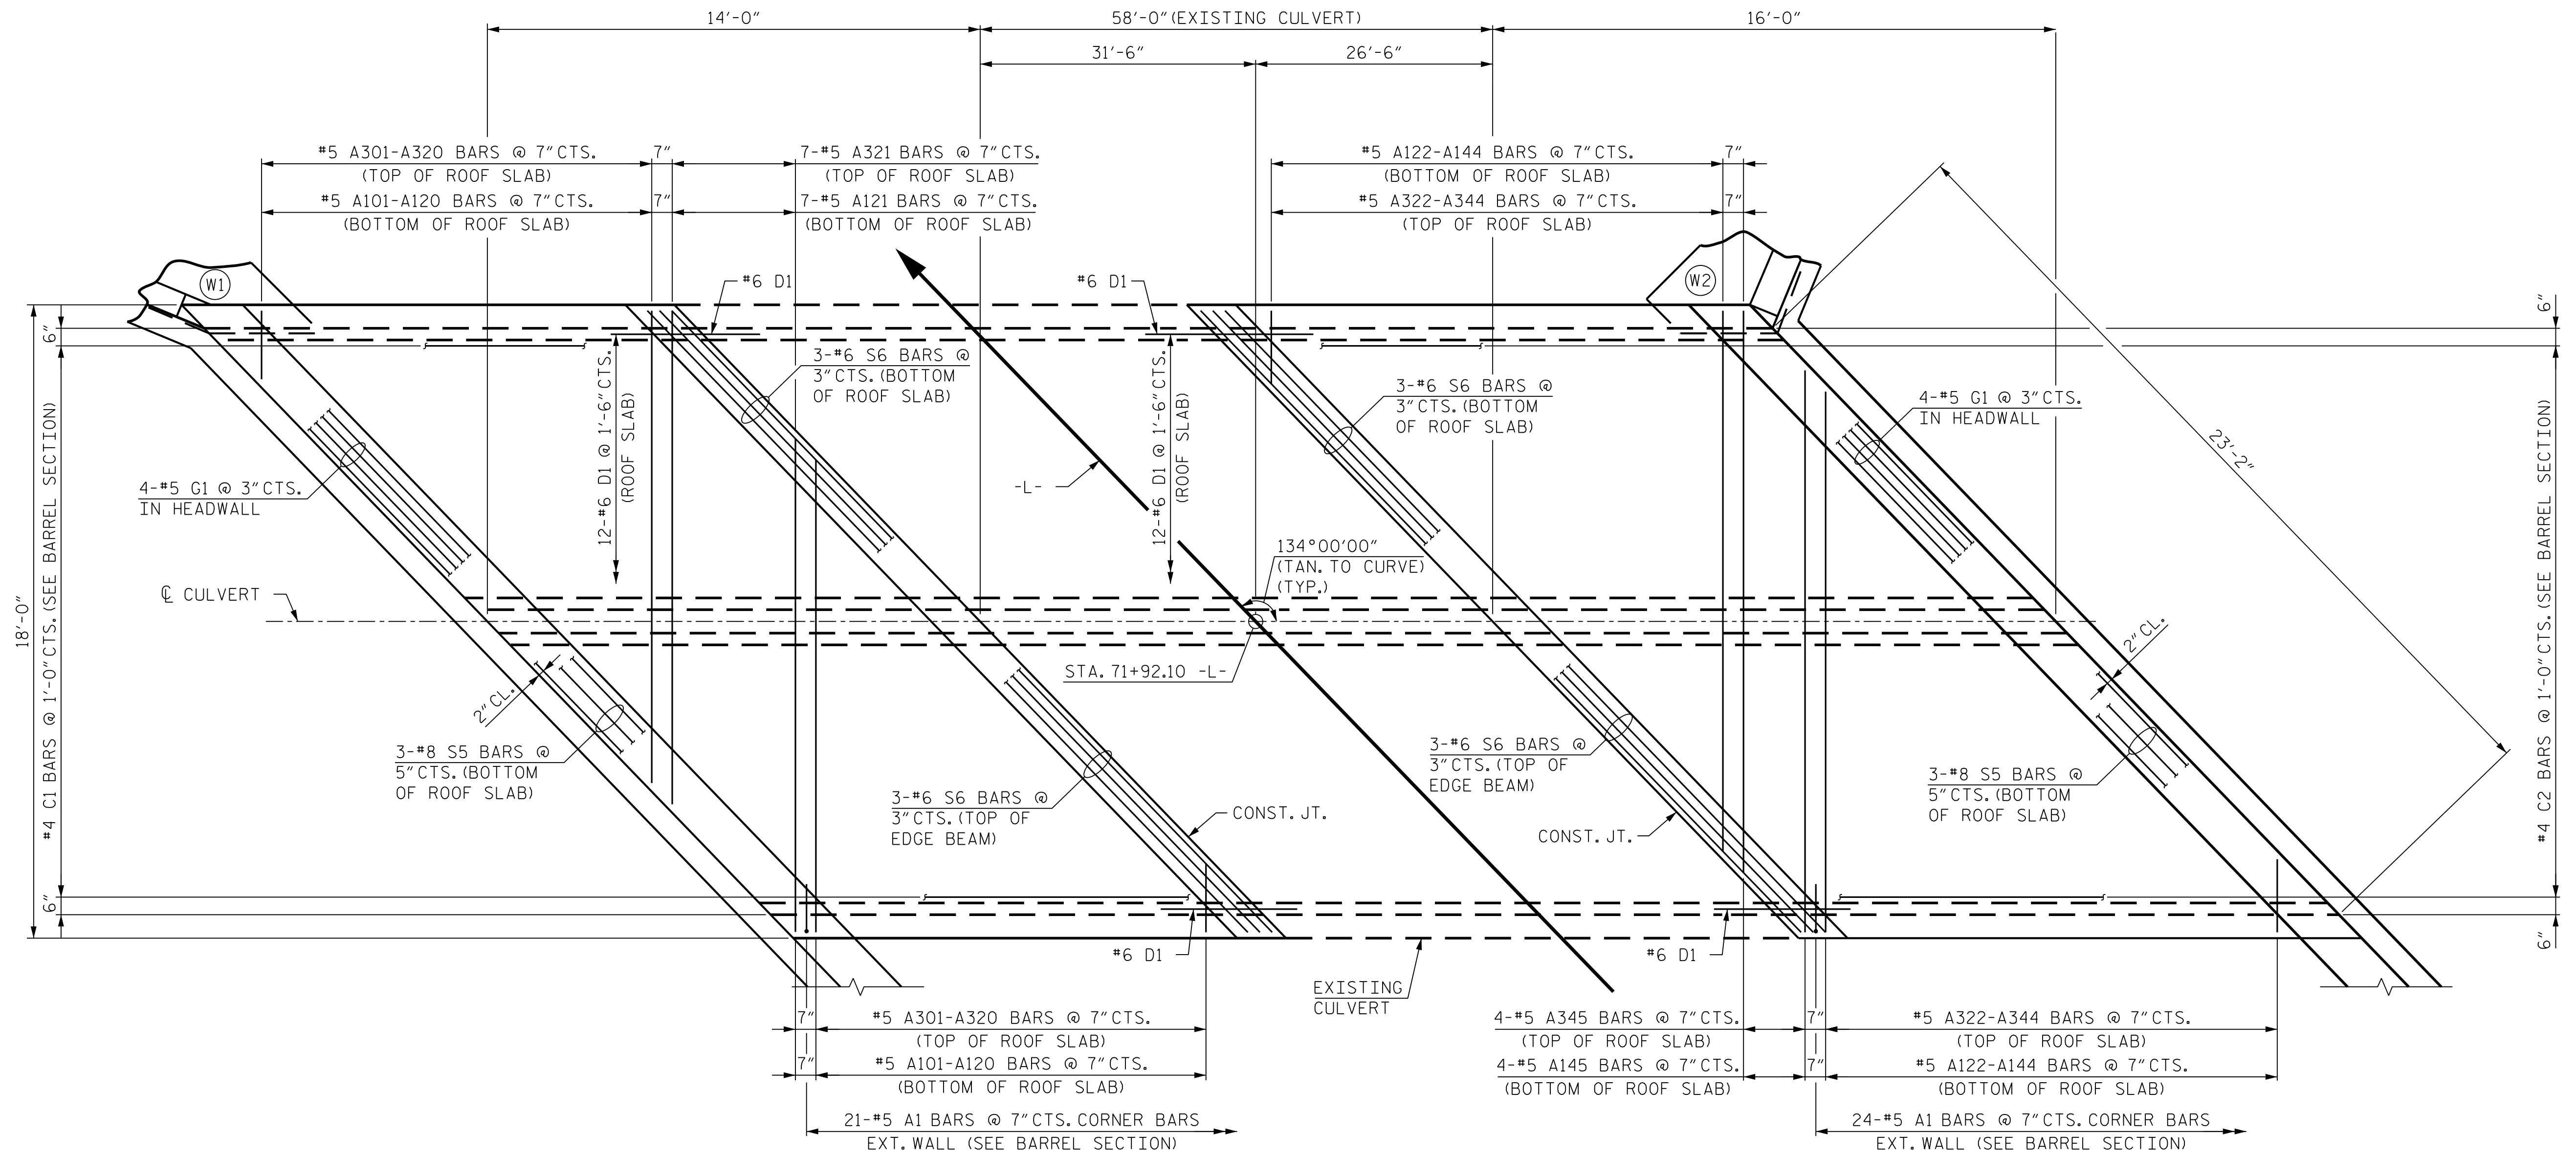

LEFT EXTENSION

PLAN ROOF SLAB

RIGHT EXTENSION

STAGE II

NOTES:

- FOR EDGE BEAM DETAIL, SEE SHEET CU-6-3.
- A1 BARS MAY BE SPLAYED IN ACUTE CORNERS.

PROJECT NO. R-5861
CHEROKEE COUNTY
 STATION: 71+92.10 -L-

SHEET 6 OF 15

STATE OF NORTH CAROLINA
 DEPARTMENT OF TRANSPORTATION
 RALEIGH

**DOUBLE 8 FT. X 8 FT.
 CONCRETE BOX CULVERT
 LEFT AND RIGHT EXTENSION
 134° SKEW**

CULVERT NO. 06

8/31/2023

P: (919) 878-9560
 8601 Six Forks Road, Forum 1 Suite 700
 Raleigh, North Carolina 27615 | NC License No. F-0112
 Engineers | Construction Managers | Planners | Scientists
 www.rkk.com
 Responsive People | Creative Solutions

REVISIONS				SHEET NO.	
NO.	BY:	DATE:	NO.	BY:	DATE:
1			3		
2			4		

CU-6-6
TOTAL SHEETS: 15

DRAWN BY : <u>A. J. WOLCOTT</u>	DATE : <u>JUL 2023</u>
CHECKED BY : <u>R. V. KEITH</u>	DATE : <u>JUL 2023</u>
DESIGN ENGINEER OF RECORD : <u>R. V. KEITH</u>	DATE : <u>JUL 2023</u>

**DOCUMENT NOT CONSIDERED FINAL
 UNLESS ALL SIGNATURES COMPLETED**