



PROJECT REFERENCE NO. <i>HI-0016</i>	SHEET NO. <i>SIGN-20</i>
DocuSigned by: <i>Rachel Min</i> SEAL 047118 10/11/2023	

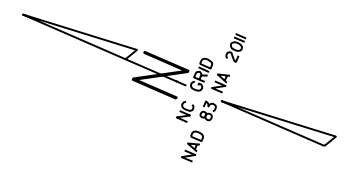

SEE NOTE 1

- PROJECT NOTES**
- DISPOSAL OF SIGN AND SIGN ERECTION, ALL SIGNS TYPE D, E, AND F
 - SIGN ERECTION, TYPE E

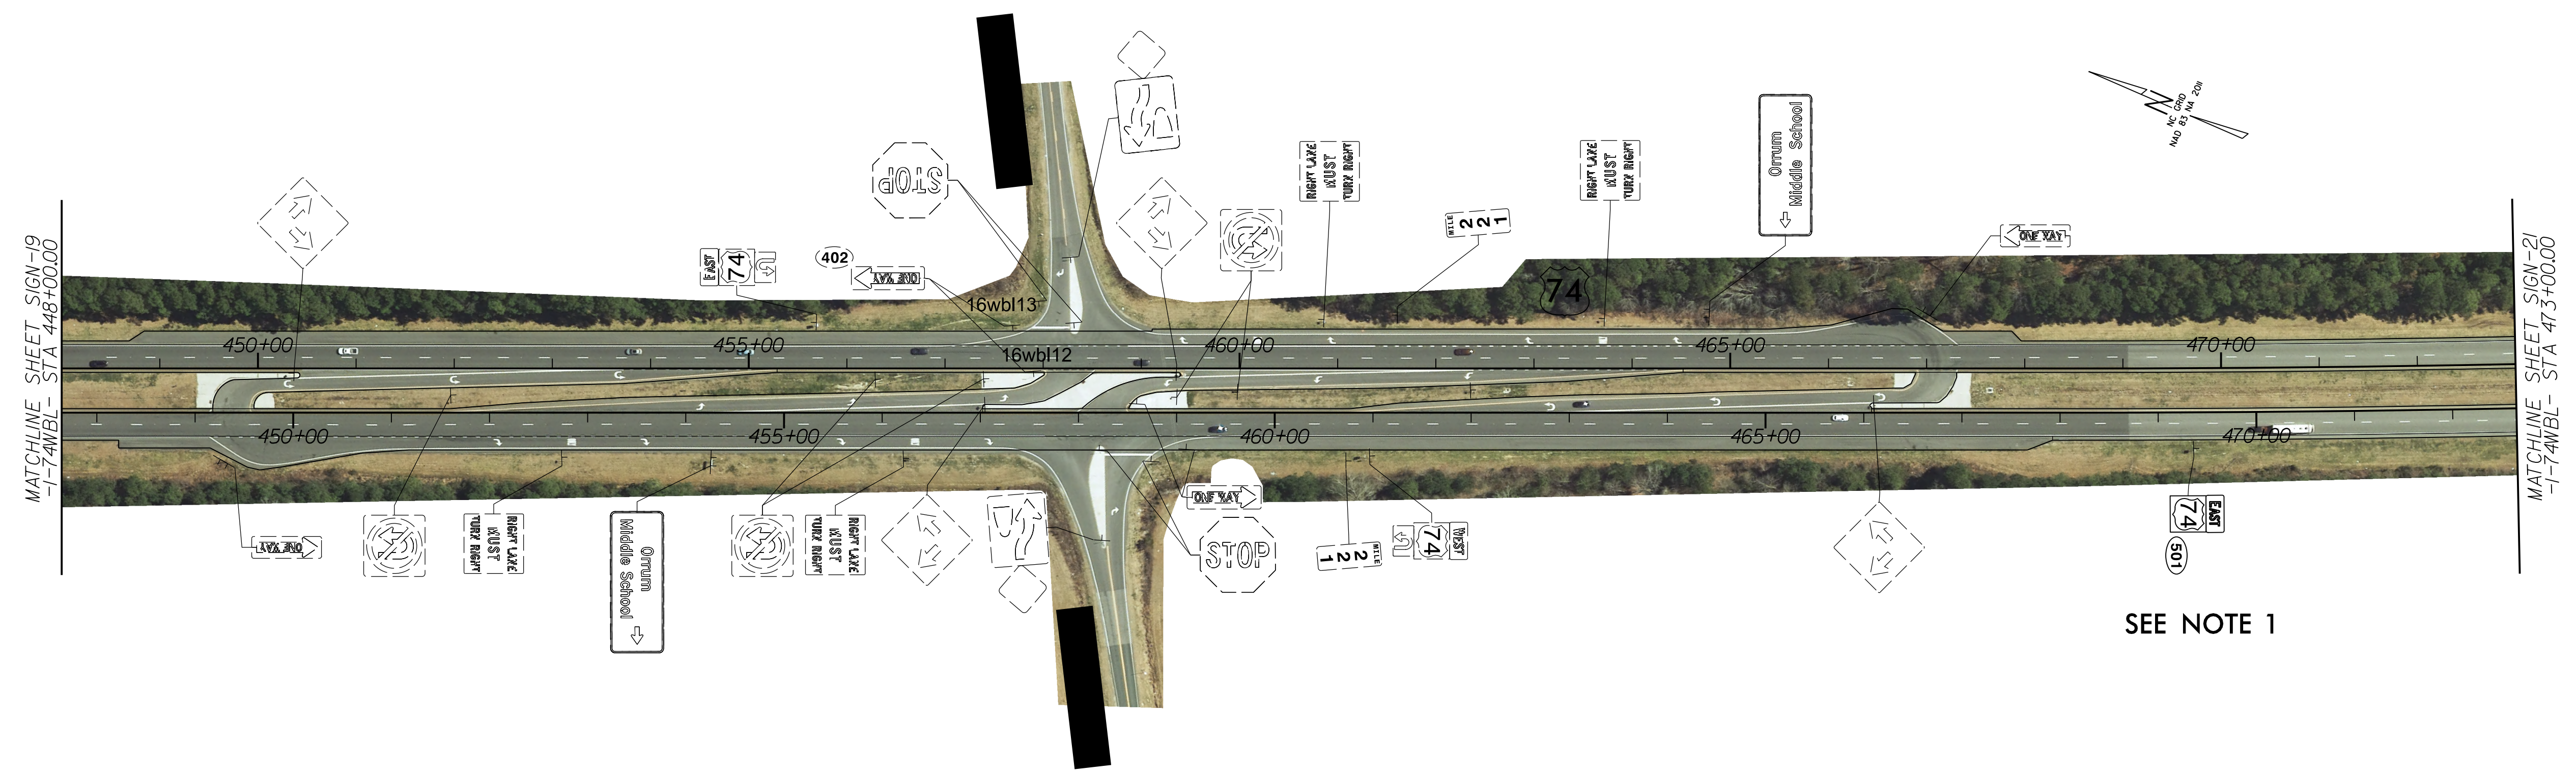