

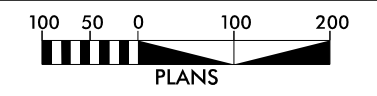
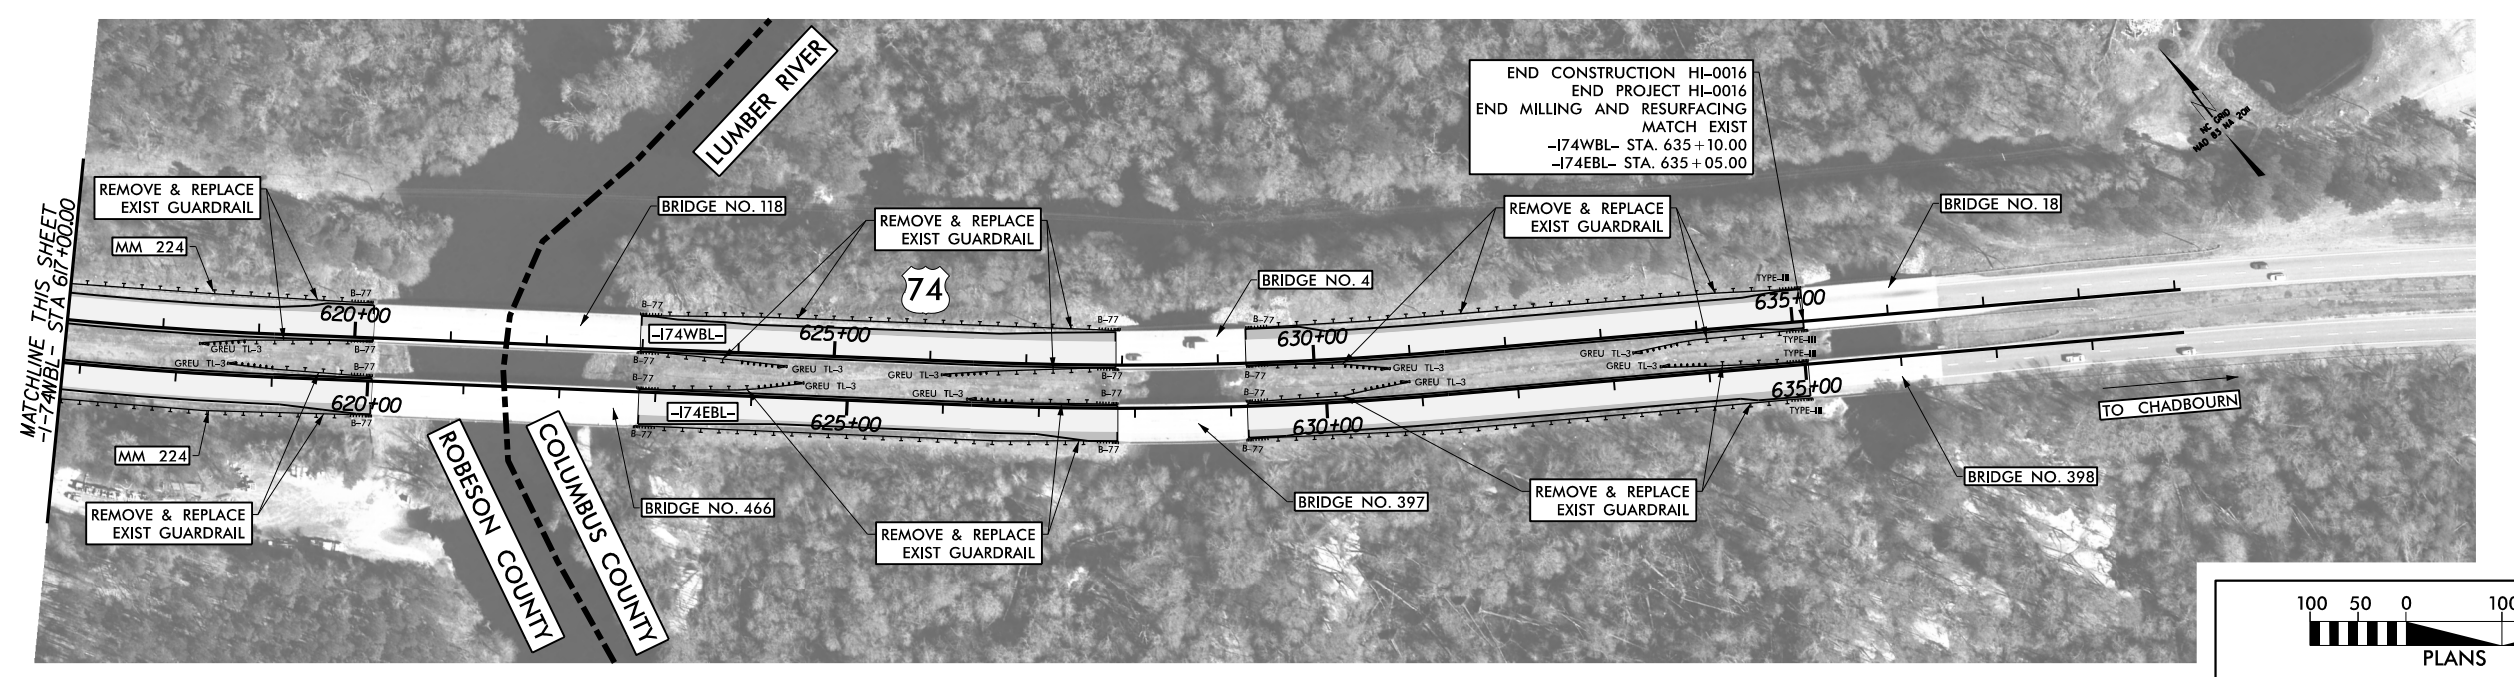


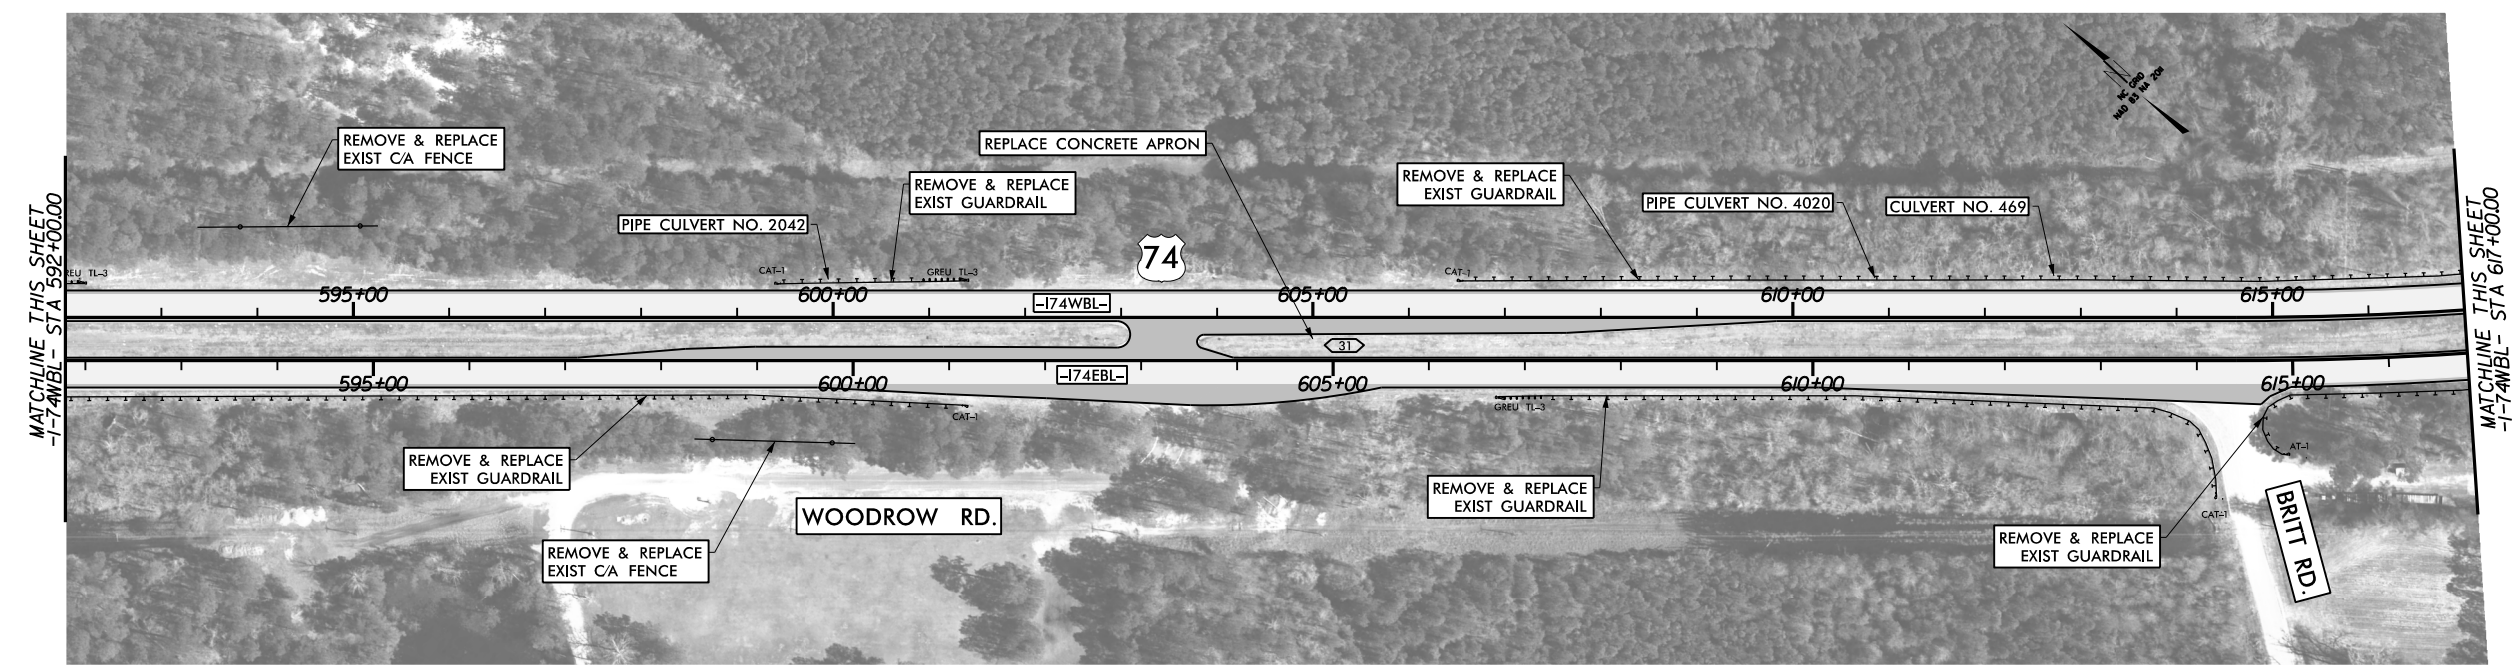

**Whitman, Reardon & Associates, LLP**  
 1201 Edwards Mill Road, Suite 320, Raleigh, North Carolina 27606

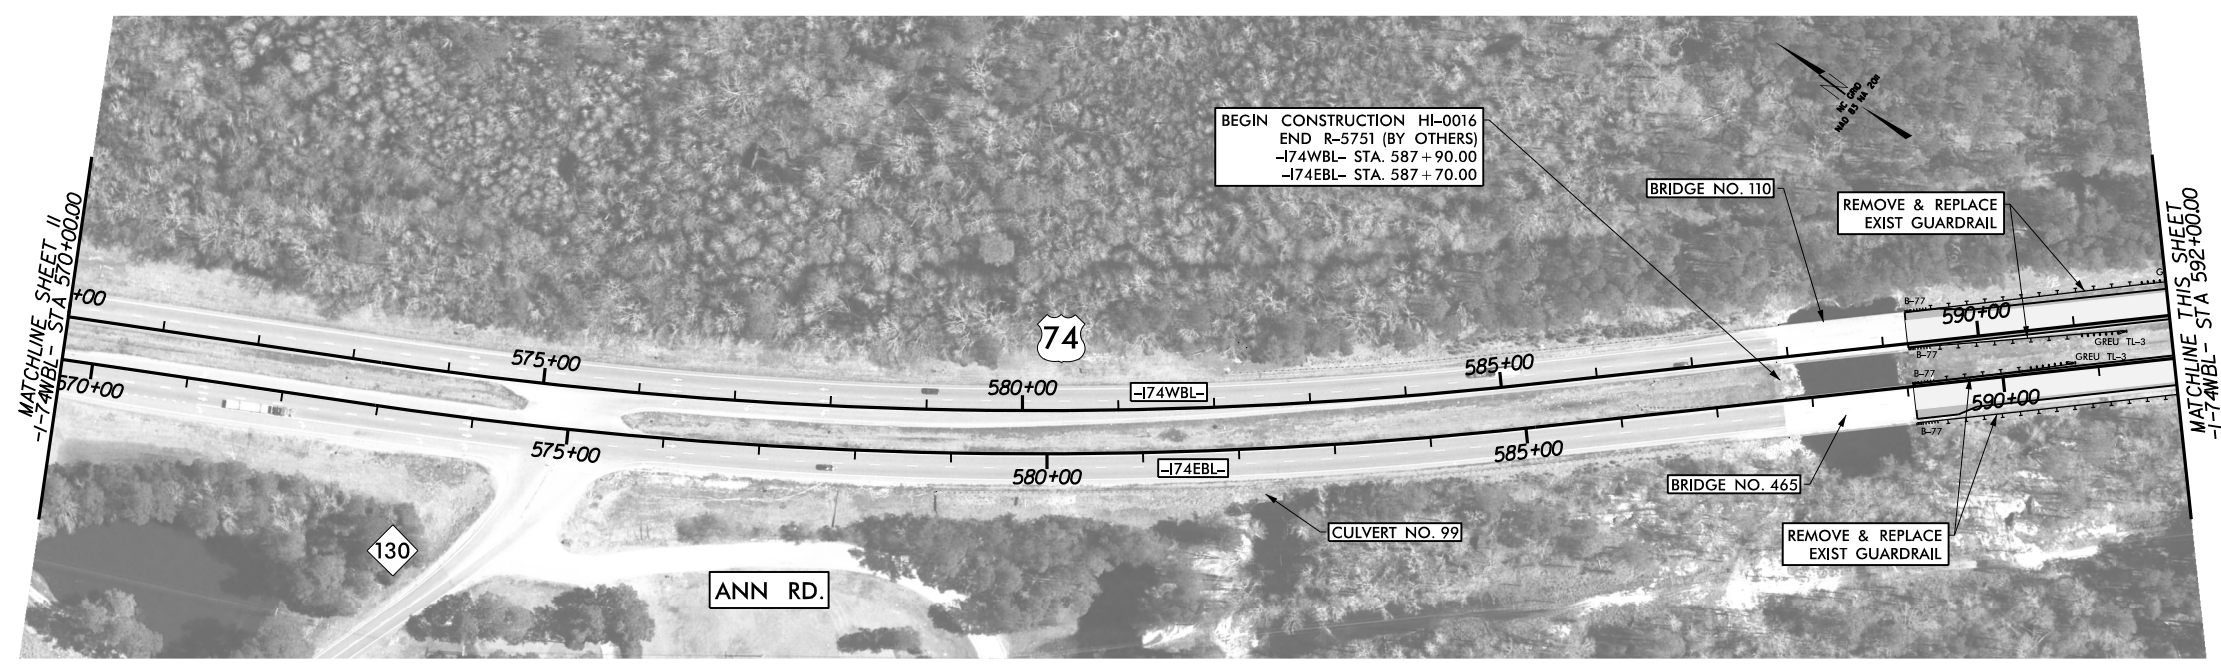

8/17/99

H:\028-AM-002\CADD\NCDOT\Roadway\Proj\HI-0016.RDY\_PSH-12.dgn  
 8/17/99  
 11:11:11