





Whitman, Requardt & Associates, LLP
 1201 Edwards Mill Road, Suite 320, Raleigh, North Carolina 27606

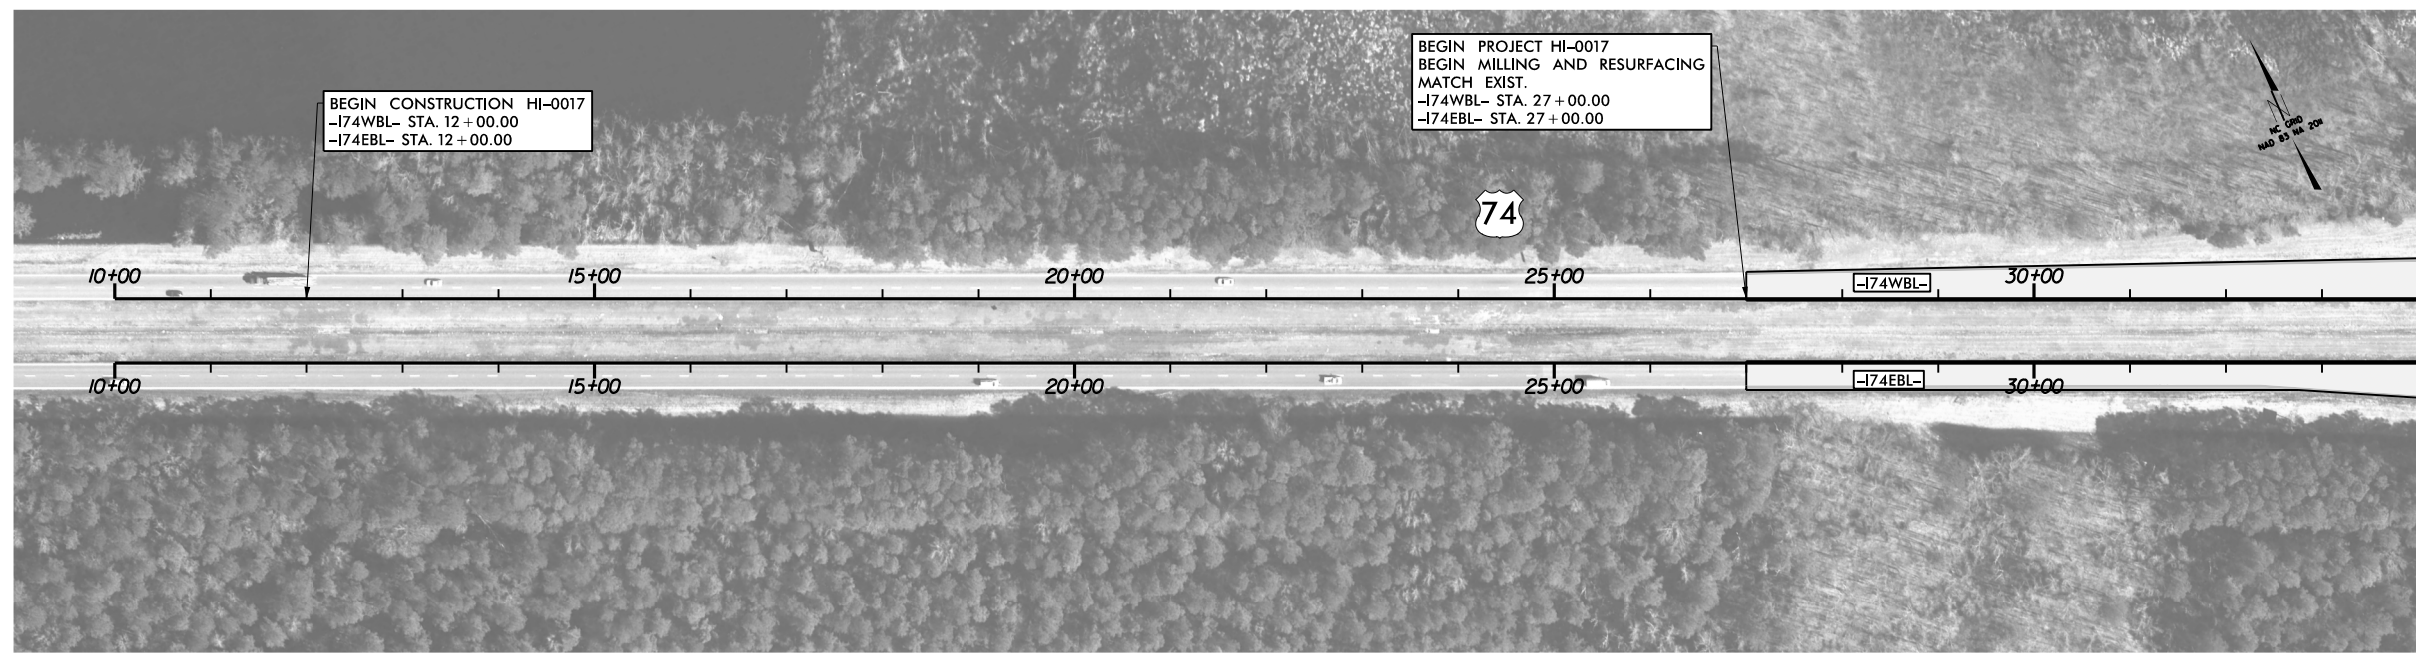

MATCHLINE THIS SHEET
-1-74WBL- STA 34+00.00

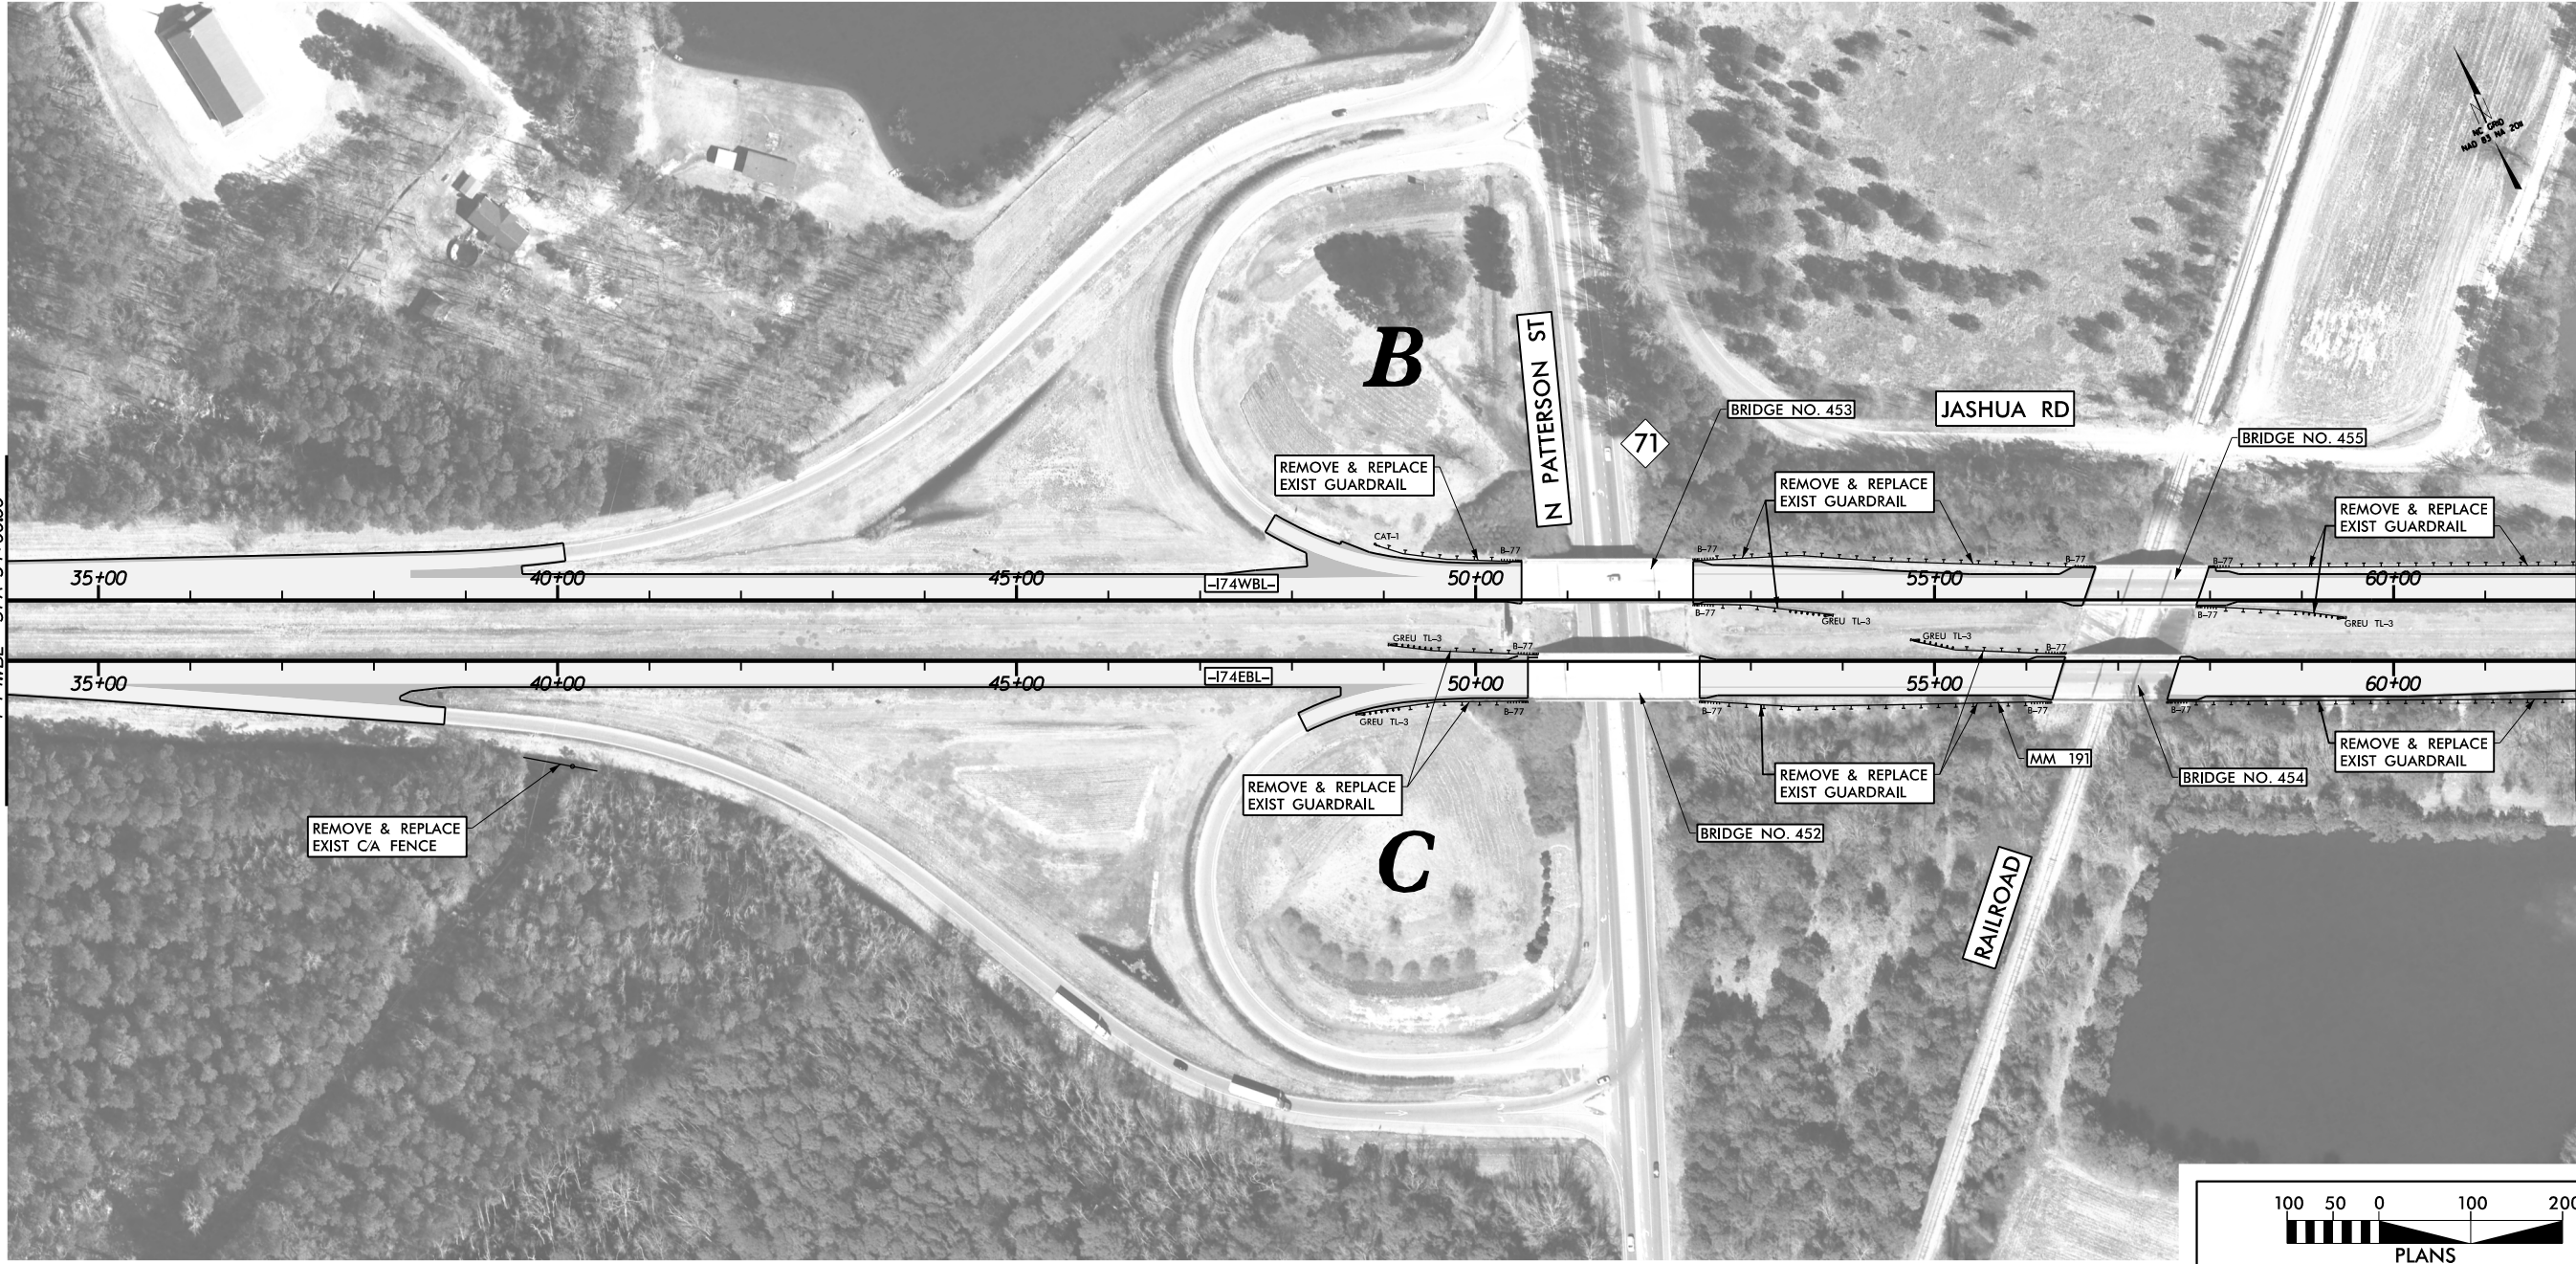

MATCHLINE THIS SHEET
-1-74WBL- STA 34+00.00

MATCHLINE SHEET 5
-1-74WBL- STA 62+00.00

