

### SUMMARY OF REPAIR QUANTITIES FOR DECK SURFACE AND APPROACH SLAB


	ESTIMATE	ACTUAL
INCIDENTAL MILLING	864.3 SY	
ASPHALT CONCRETE SURFACE COURSE, TYPE S9.5C	145.2 TONS	
ASPHALT BINDER FOR PLANT MIX	8.7 TONS	

### NOTES

REPAIR LOCATIONS AND ESTIMATED QUANTITIES ARE GIVEN WITH THE BEST INFORMATION AVAILABLE. IF ADDITIONAL REPAIRS NOT SHOWN IN DRAWINGS ARE DEEMED NECESSARY BY ENGINEER, THE ENGINEER WILL NOTE ON THE DRAWINGS THE APPROXIMATE LOCATIONS AND DESCRIPTION OF THE REPAIRS AND ADJUST THE ACTUAL QUANTITIES ENTERED INTO THE SUMMARY OF QUANTITIES TABLE.

FOR SECTION A-A & B-B, SEE JOINT REPAIR DETAILS SHEET S4-5.

FOR POST-TENSIONING STRAND REPAIR, SEE POST-TENSIONING STRAND REPAIR DETAILS SHEET S4-4.

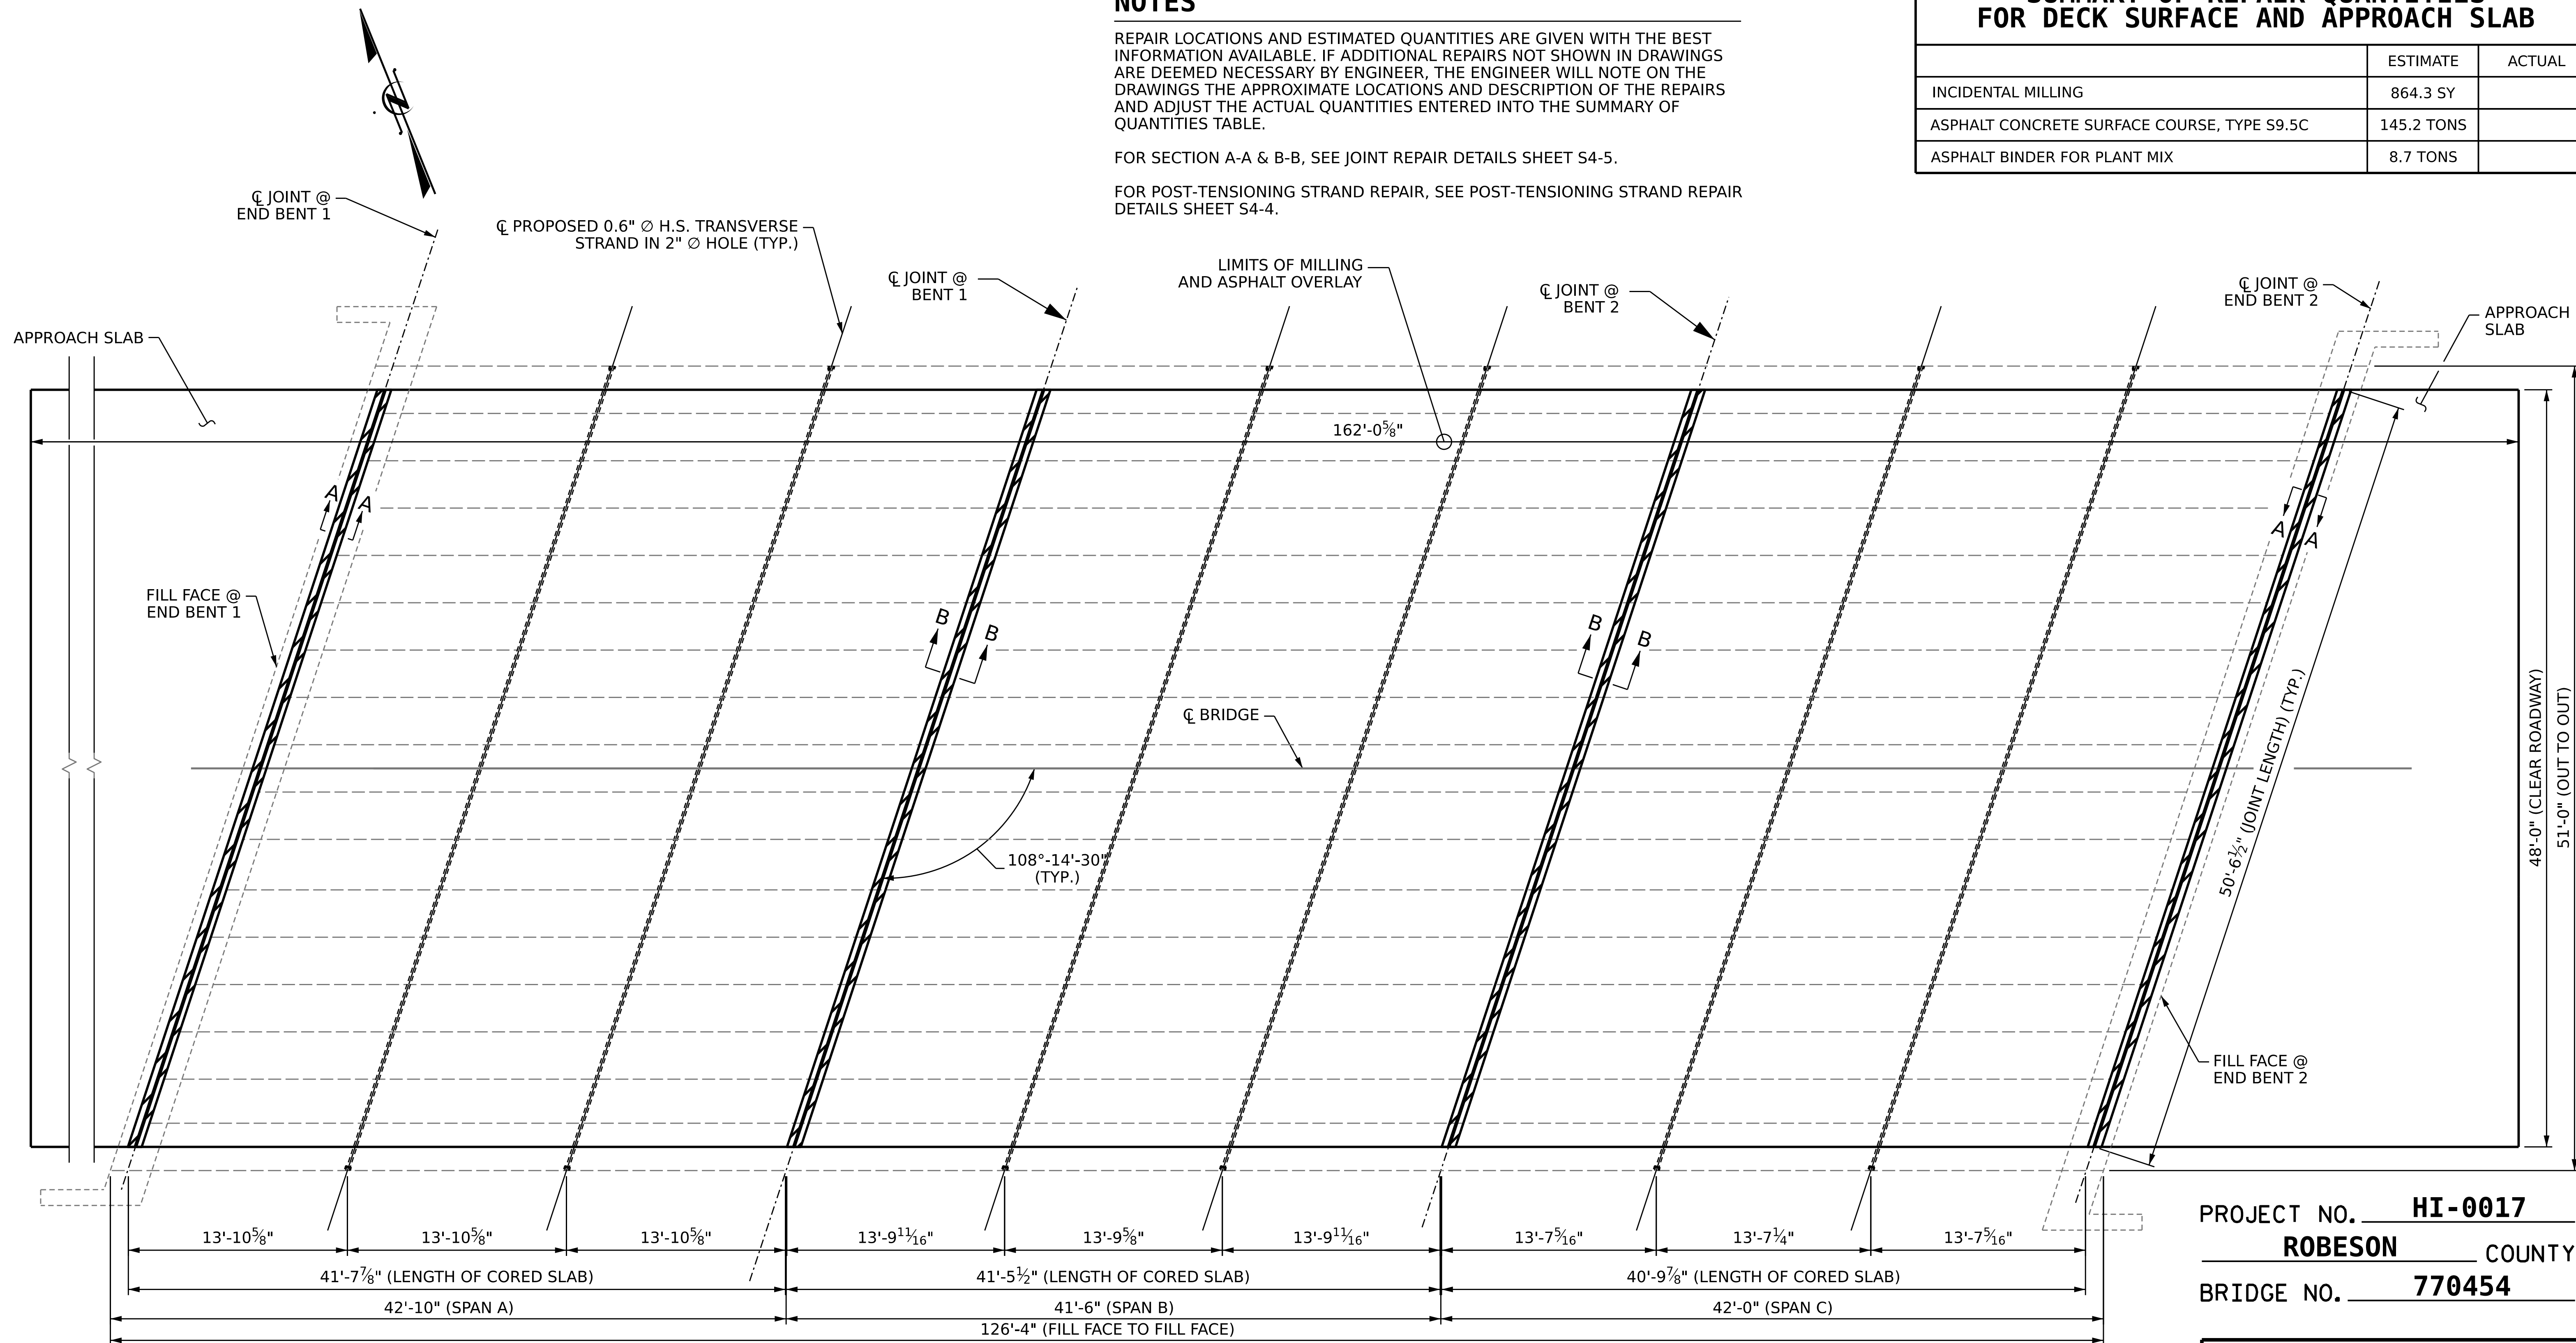

### REPAIR KEY

-  MILLING AND ASPHALT OVERLAY
-  JOINT REPAIR

### PLAN OF SPANS

PROJECT NO. **HI-0017**  
**ROBESON** COUNTY  
 BRIDGE NO. **770454**



STATE OF NORTH CAROLINA  
 DEPARTMENT OF TRANSPORTATION  
 RALEIGH

### SURFACE PREPARATION

DRAWN BY: J. BALDWIN DATE: 07/2022  
 CHECKED BY: S. WANCE DATE: 11/2022

DOCUMENT NOT CONSIDERED FINAL UNLESS ALL SIGNATURES COMPLETED

REVISIONS						SHEET NO.
NO.	BY:	DATE:	NO.	BY:	DATE:	S4-3
1			3			TOTAL SHEETS
2			4			7