


DOCUMENT NOT CONSIDERED FINAL  
UNLESS ALL SIGNATURES COMPLETED

NAD 83 / NA 2011

# INTERSECTION DETAIL

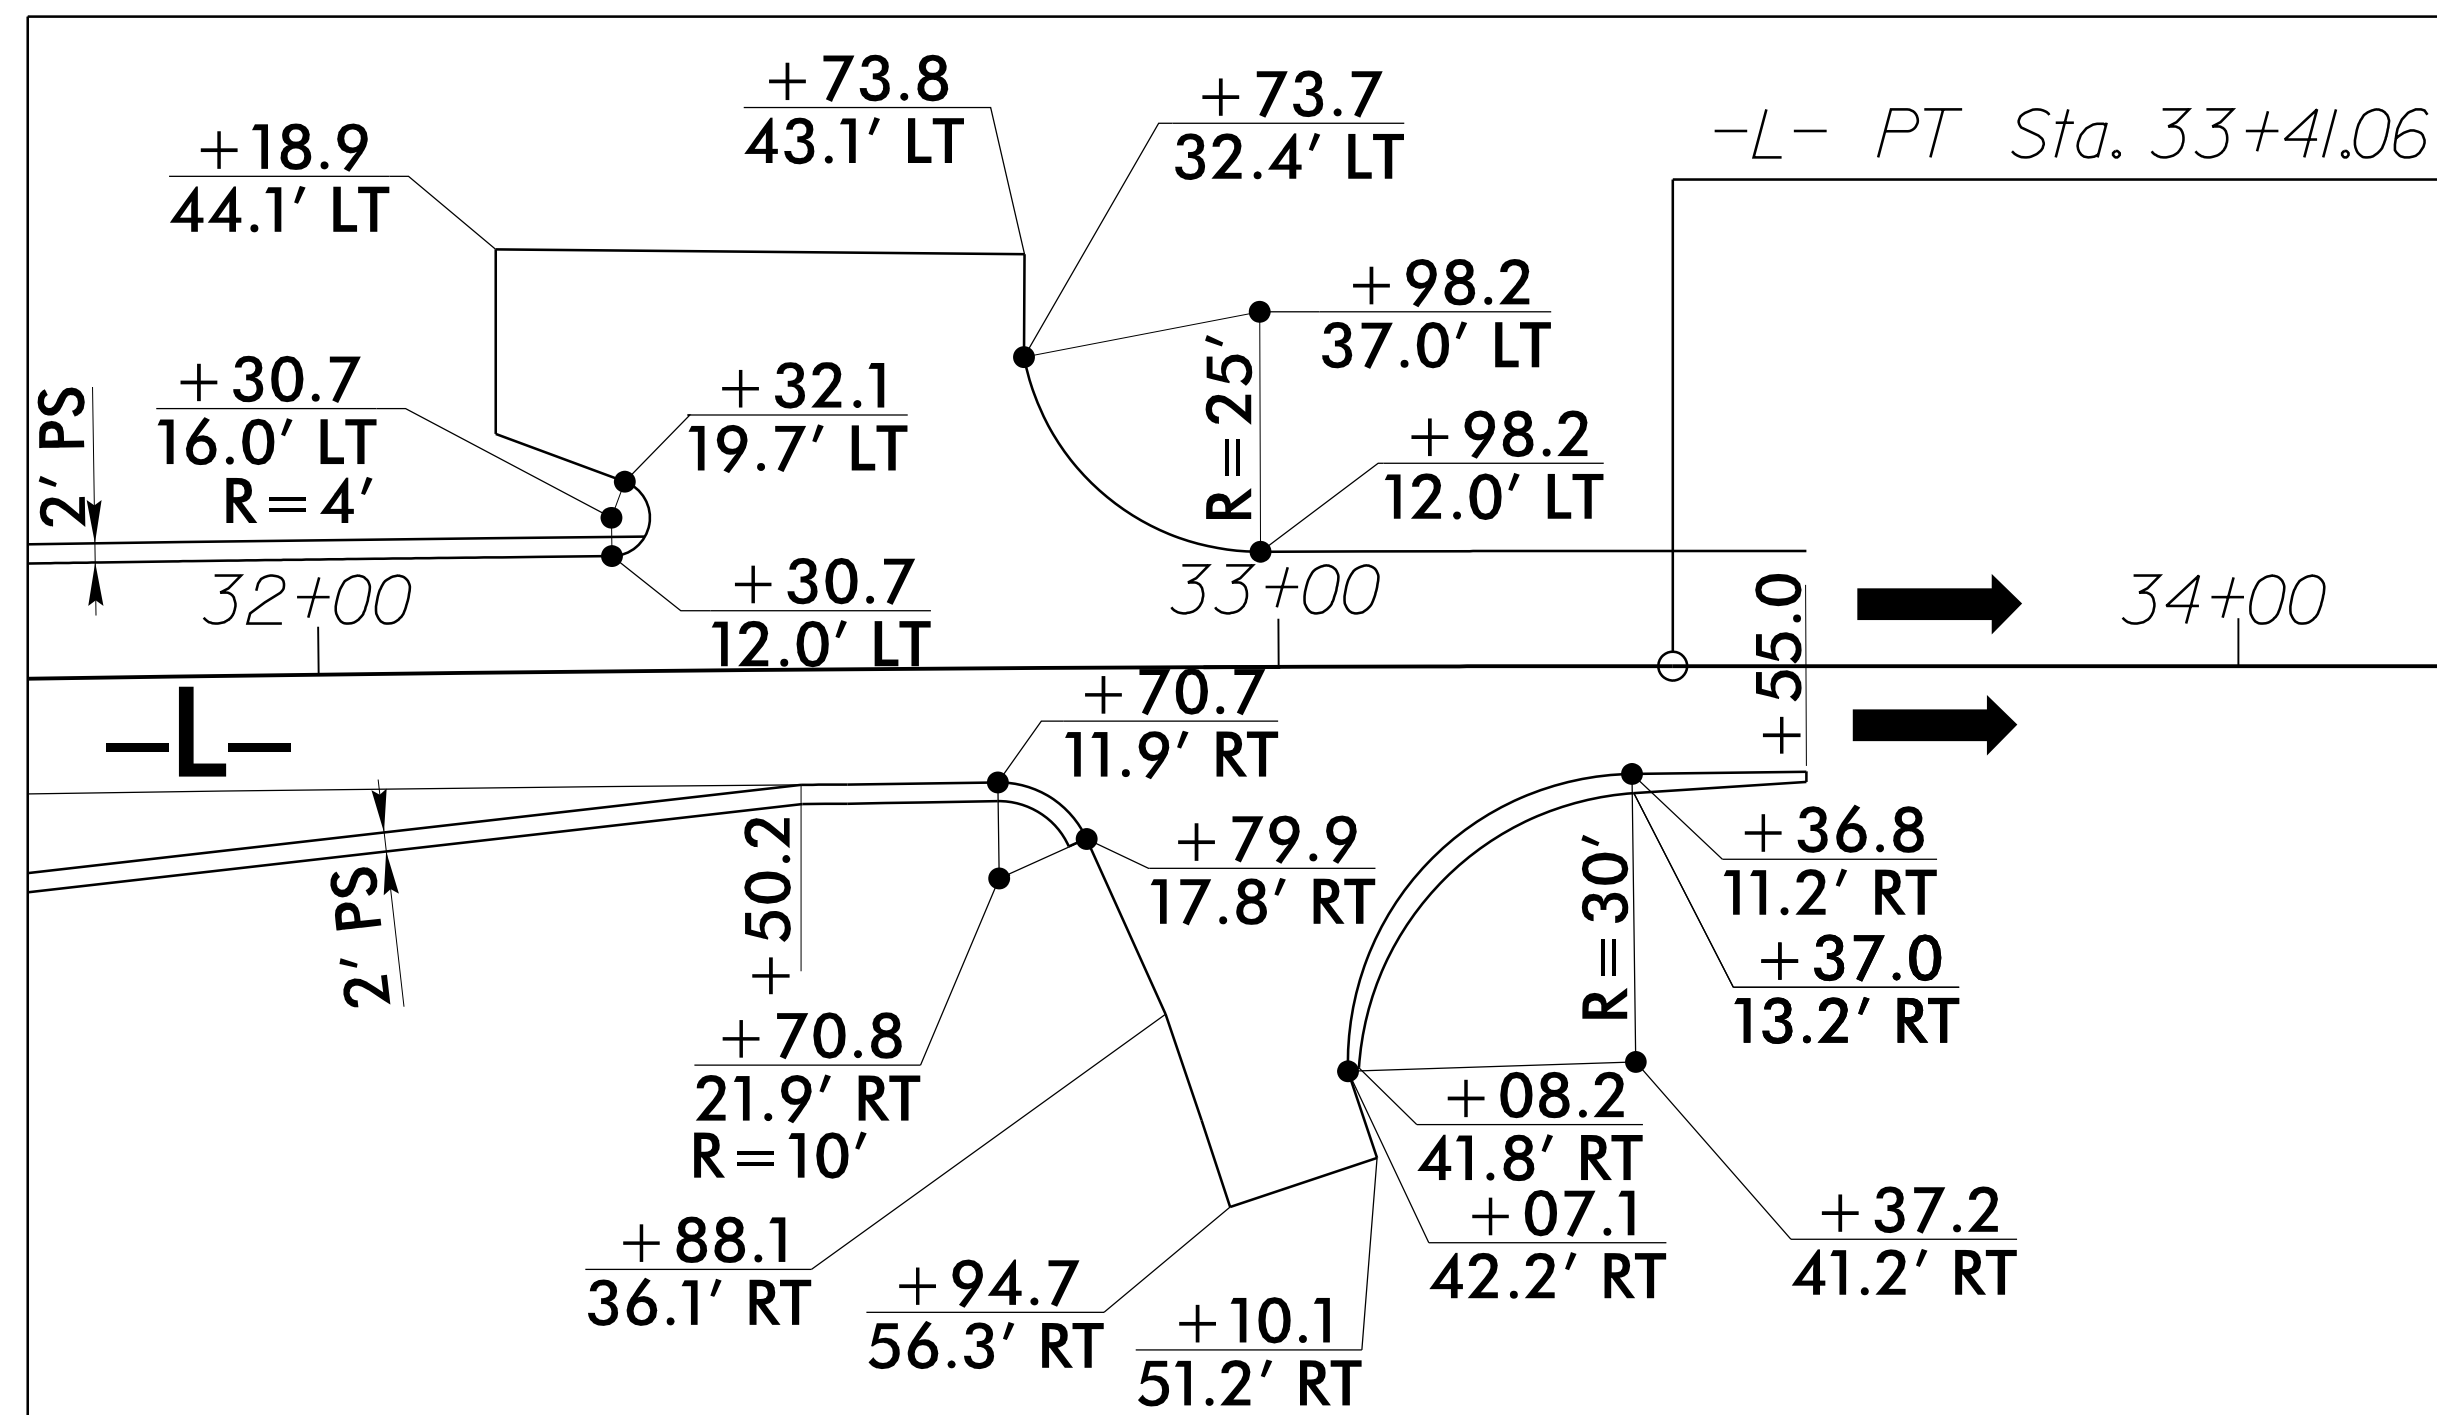

\*STATIONS AND OFFSETS ARE BASED ON -L-