


# RIGHT OF WAY CONTROL SHEET

PROJECT REFERENCE NO. B-5981	SHEET NO. RW03E-1
<b>Location and Surveys</b>	
ESP ASSOCIATES, INC. 211 RACINE DRIVE, SUITE #101 WILMINGTON, NC 28403	
PROJECT SURVEYOR: RICHARD A. PINKHAM	
	
LICENSE NO. F-1407	
<b>DOCUMENT NOT CONSIDERED FINAL UNLESS ALL SIGNATURES COMPLETED</b>	

ROW MARKER IRON PIN AND CAP-E

ALIGN	STATION	OFFSET	NORTH	EAST
L	26+19.96	100.00	510883.5570	2266457.6080
L	27+00.00	100.00	510964.2825	2266459.9422
L	29+70.00	66.45	511236.2423	2266430.1422

PERMANENT EASEMENT IRON PIN AND CAP-E

ALIGN	STATION	OFFSET	NORTH	EAST
L	27+65.00	-192.00	511035.5485	2266169.4687
L	27+65.00	-169.83	511035.1155	2266191.6364
L	27+87.00	-192.00	511057.1676	2266169.8698
L	27+87.00	-169.34	511056.7695	2266192.5310
L	28+04.00	86.31	511069.4080	2266448.4230
L	28+08.00	106.00	511073.1293	2266468.1763
L	28+43.00	81.43	511108.7657	2266444.1104
L	28+47.00	101.00	511112.5556	2266463.7258

ROW MARKER IRON PIN AND CAP-E

ALIGN	STATION	OFFSET	NORTH	EAST
SR1	10+46.00	70.37	509440.6282	2266319.4279
SR1	12+58.39	50.00	509655.9391	2266367.9213
SR1	15+34.95	45.00	509925.2887	2266430.8635
SR1	20+23.98	45.00	510419.3949	2266496.0661
SR1	22+01.80	35.00	510597.3334	2266488.6924
SR1	23+88.66	35.00	510751.1793	2266540.7380
SR1	24+60.00	35.00	510808.4982	2266583.2061
SR1	24+60.00	19.35	510817.8167	2266570.6291


REVISIONS

24 MAY 2022 18:59  
 E:\106\106001\1922\1M01\_051\_b5981.con\_esp3\Location\b5981.L.S.-rw03e-1.dgn  
 ppe:tr:ucel AT ESP522061517

I, Richard A. Pinkham, certify that the right of way and permanent easement monumentation for this project shown herein was completed under my direct and responsible charge from an actual survey made under my supervision; that all horizontal closures had a minimum ratio of precision of 1:10,000 (Class A). Field work was performed on 04/19/22, and all coordinates are based on NAD83/2011. That this survey was performed to meet the requirements of 21NCAC 56.1800 as applicable.

This 25th day of May, 2022.

Professional Land Surveyor L-4646

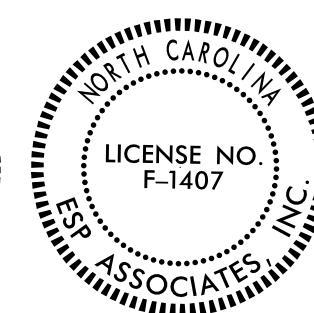

**NOTES:**

1. IF FURTHER INFORMATION REGARDING PROJECT CONTROL IS NEEDED PLEASE CONTACT THE LOCATION AND SURVEYS UNIT.
2. PROJECT CONTROL WAS ESTABLISHED USING GNSS, THE GLOBAL NAVIGATION SATELLITE SYSTEM.
3. RIGHT OF WAY MONUMENTATION ESTABLISHED 04/19/22.