
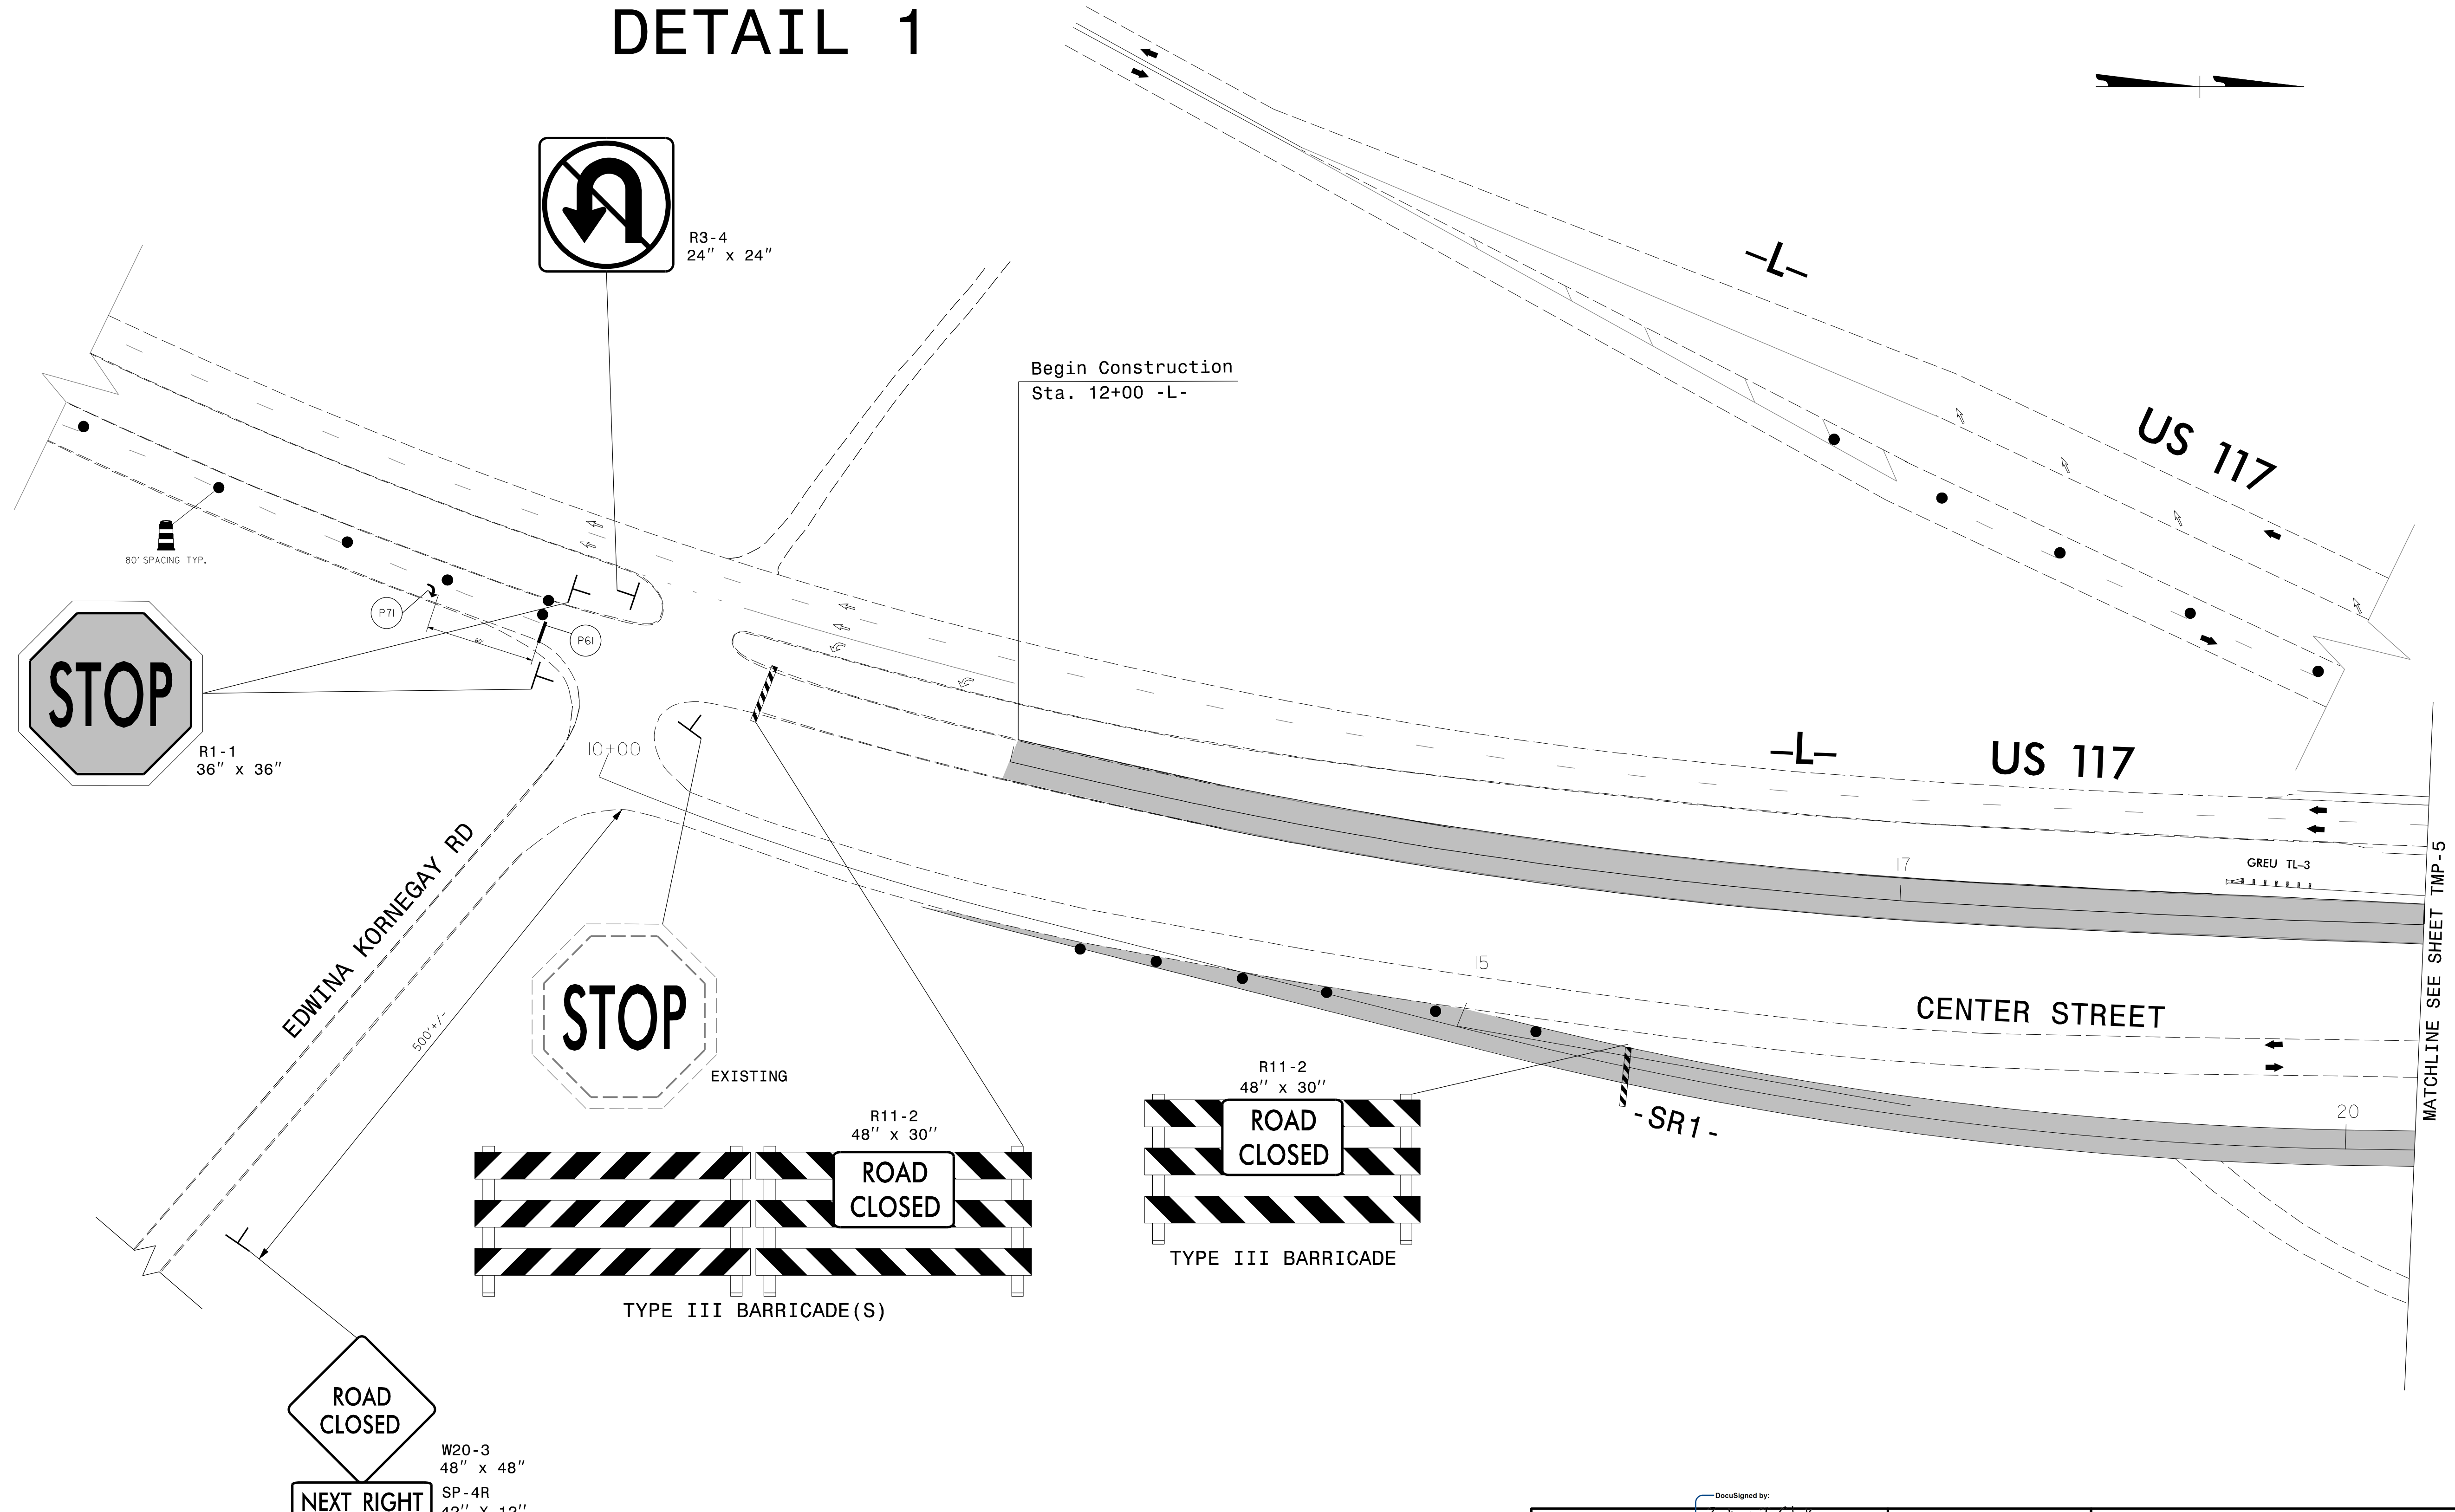



DETAIL 1

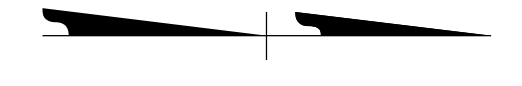

3/30/2023
 P:\TIP\Projects-B\B5981\TrafficControl\TCP\B-5981_TC_TMP_3new.dgn
 User:cbhoward

MATCHLINE SEE SHEET TMP-5

APPROVED: _____
 DATE: 05/09/2023
 SEAL

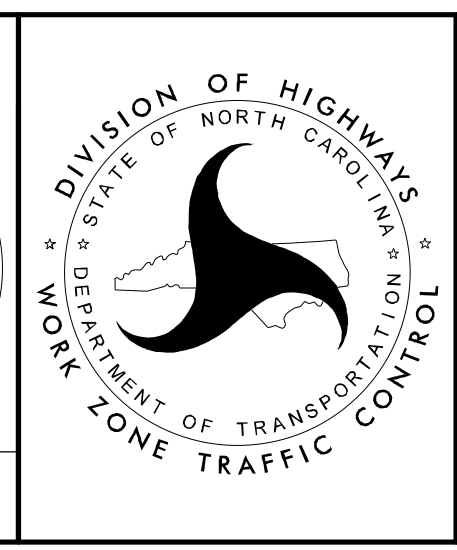

PHASE I, STEP 3

**DOCUMENT NOT CONSIDERED FINAL
UNLESS ALL SIGNATURES COMPLETED**