
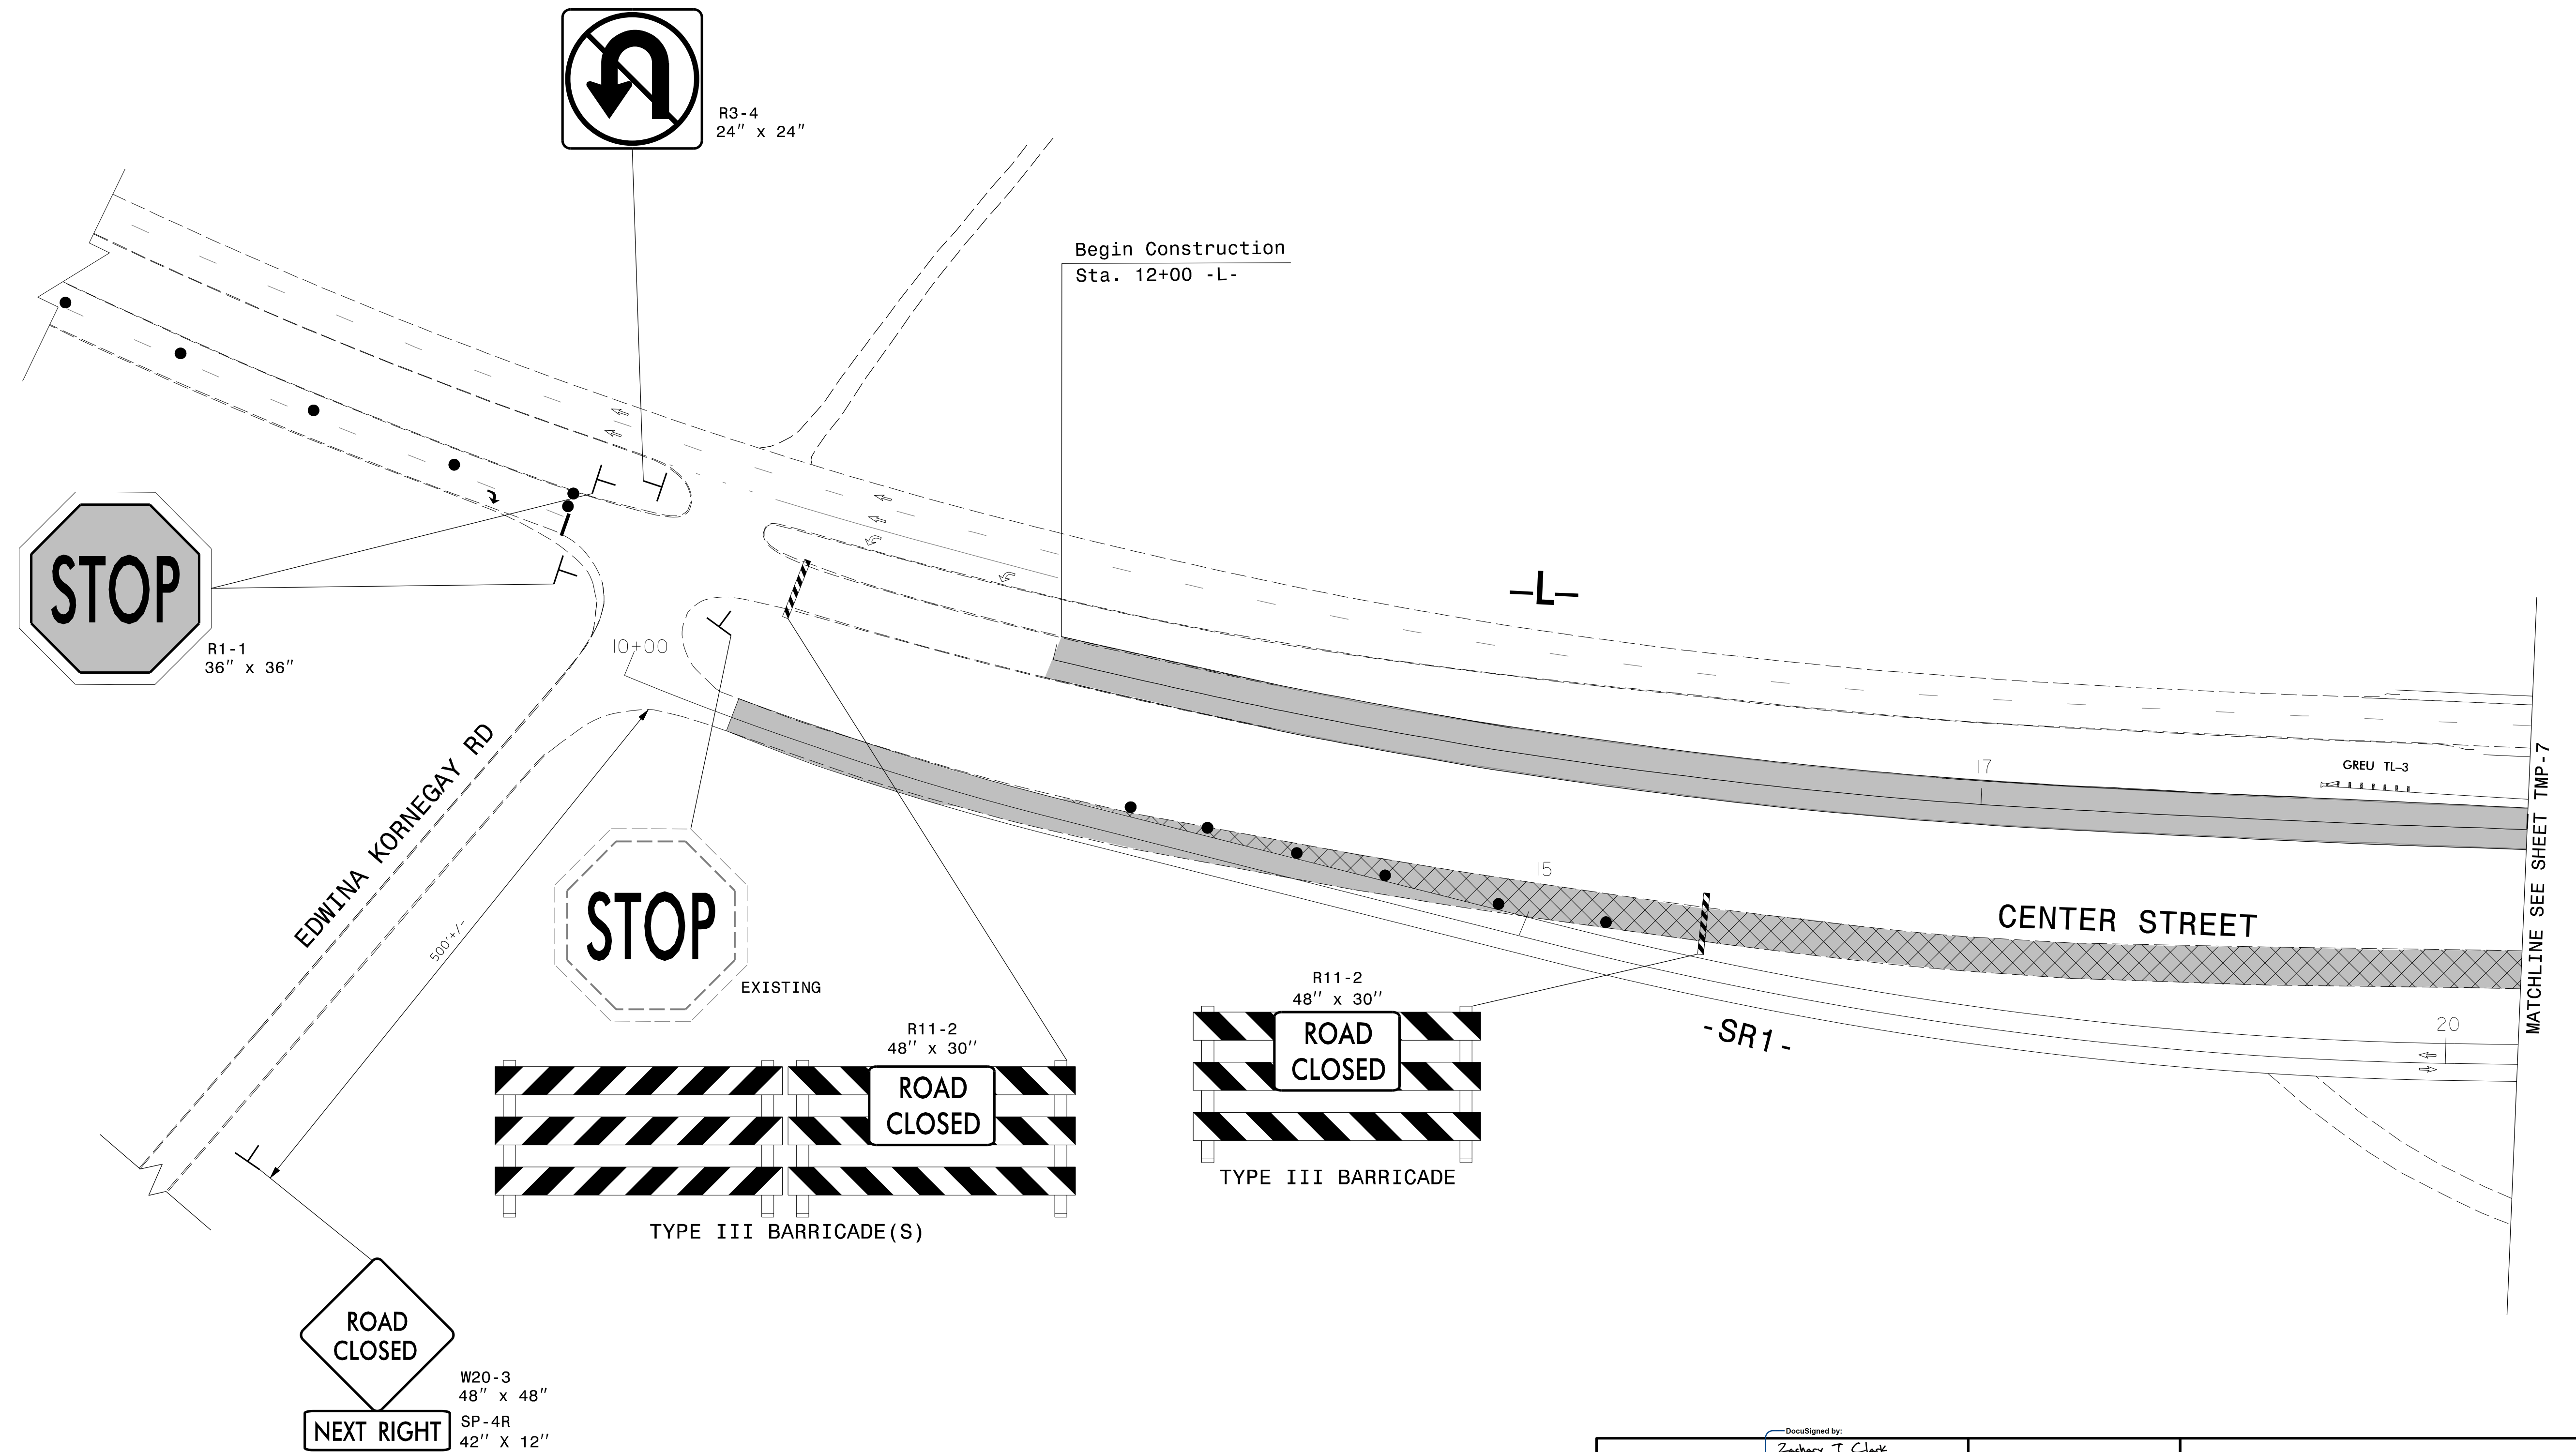



DETAIL 3

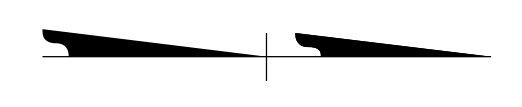

3/30/2023
 P:\TIP\Projects-B\B5981\TrafficControl\TCP\B-5981_TC_TMP_5new.dgn
 User:cbhoward

APPROVED: _____
 DATE: 05/09/2023
 SEAL

DocuSigned by:
 Zachary T Clark
 9C4D42E17F8D42D

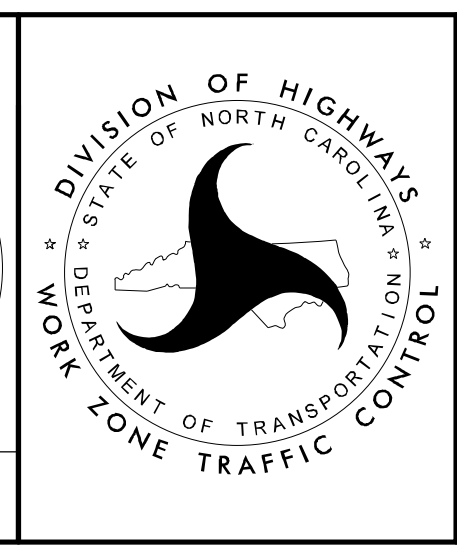

PHASE I, STEP 4

**DOCUMENT NOT CONSIDERED FINAL
 UNLESS ALL SIGNATURES COMPLETED**