


**DOCUMENT NOT CONSIDERED FINAL
 UNLESS ALL SIGNATURES COMPLETED**

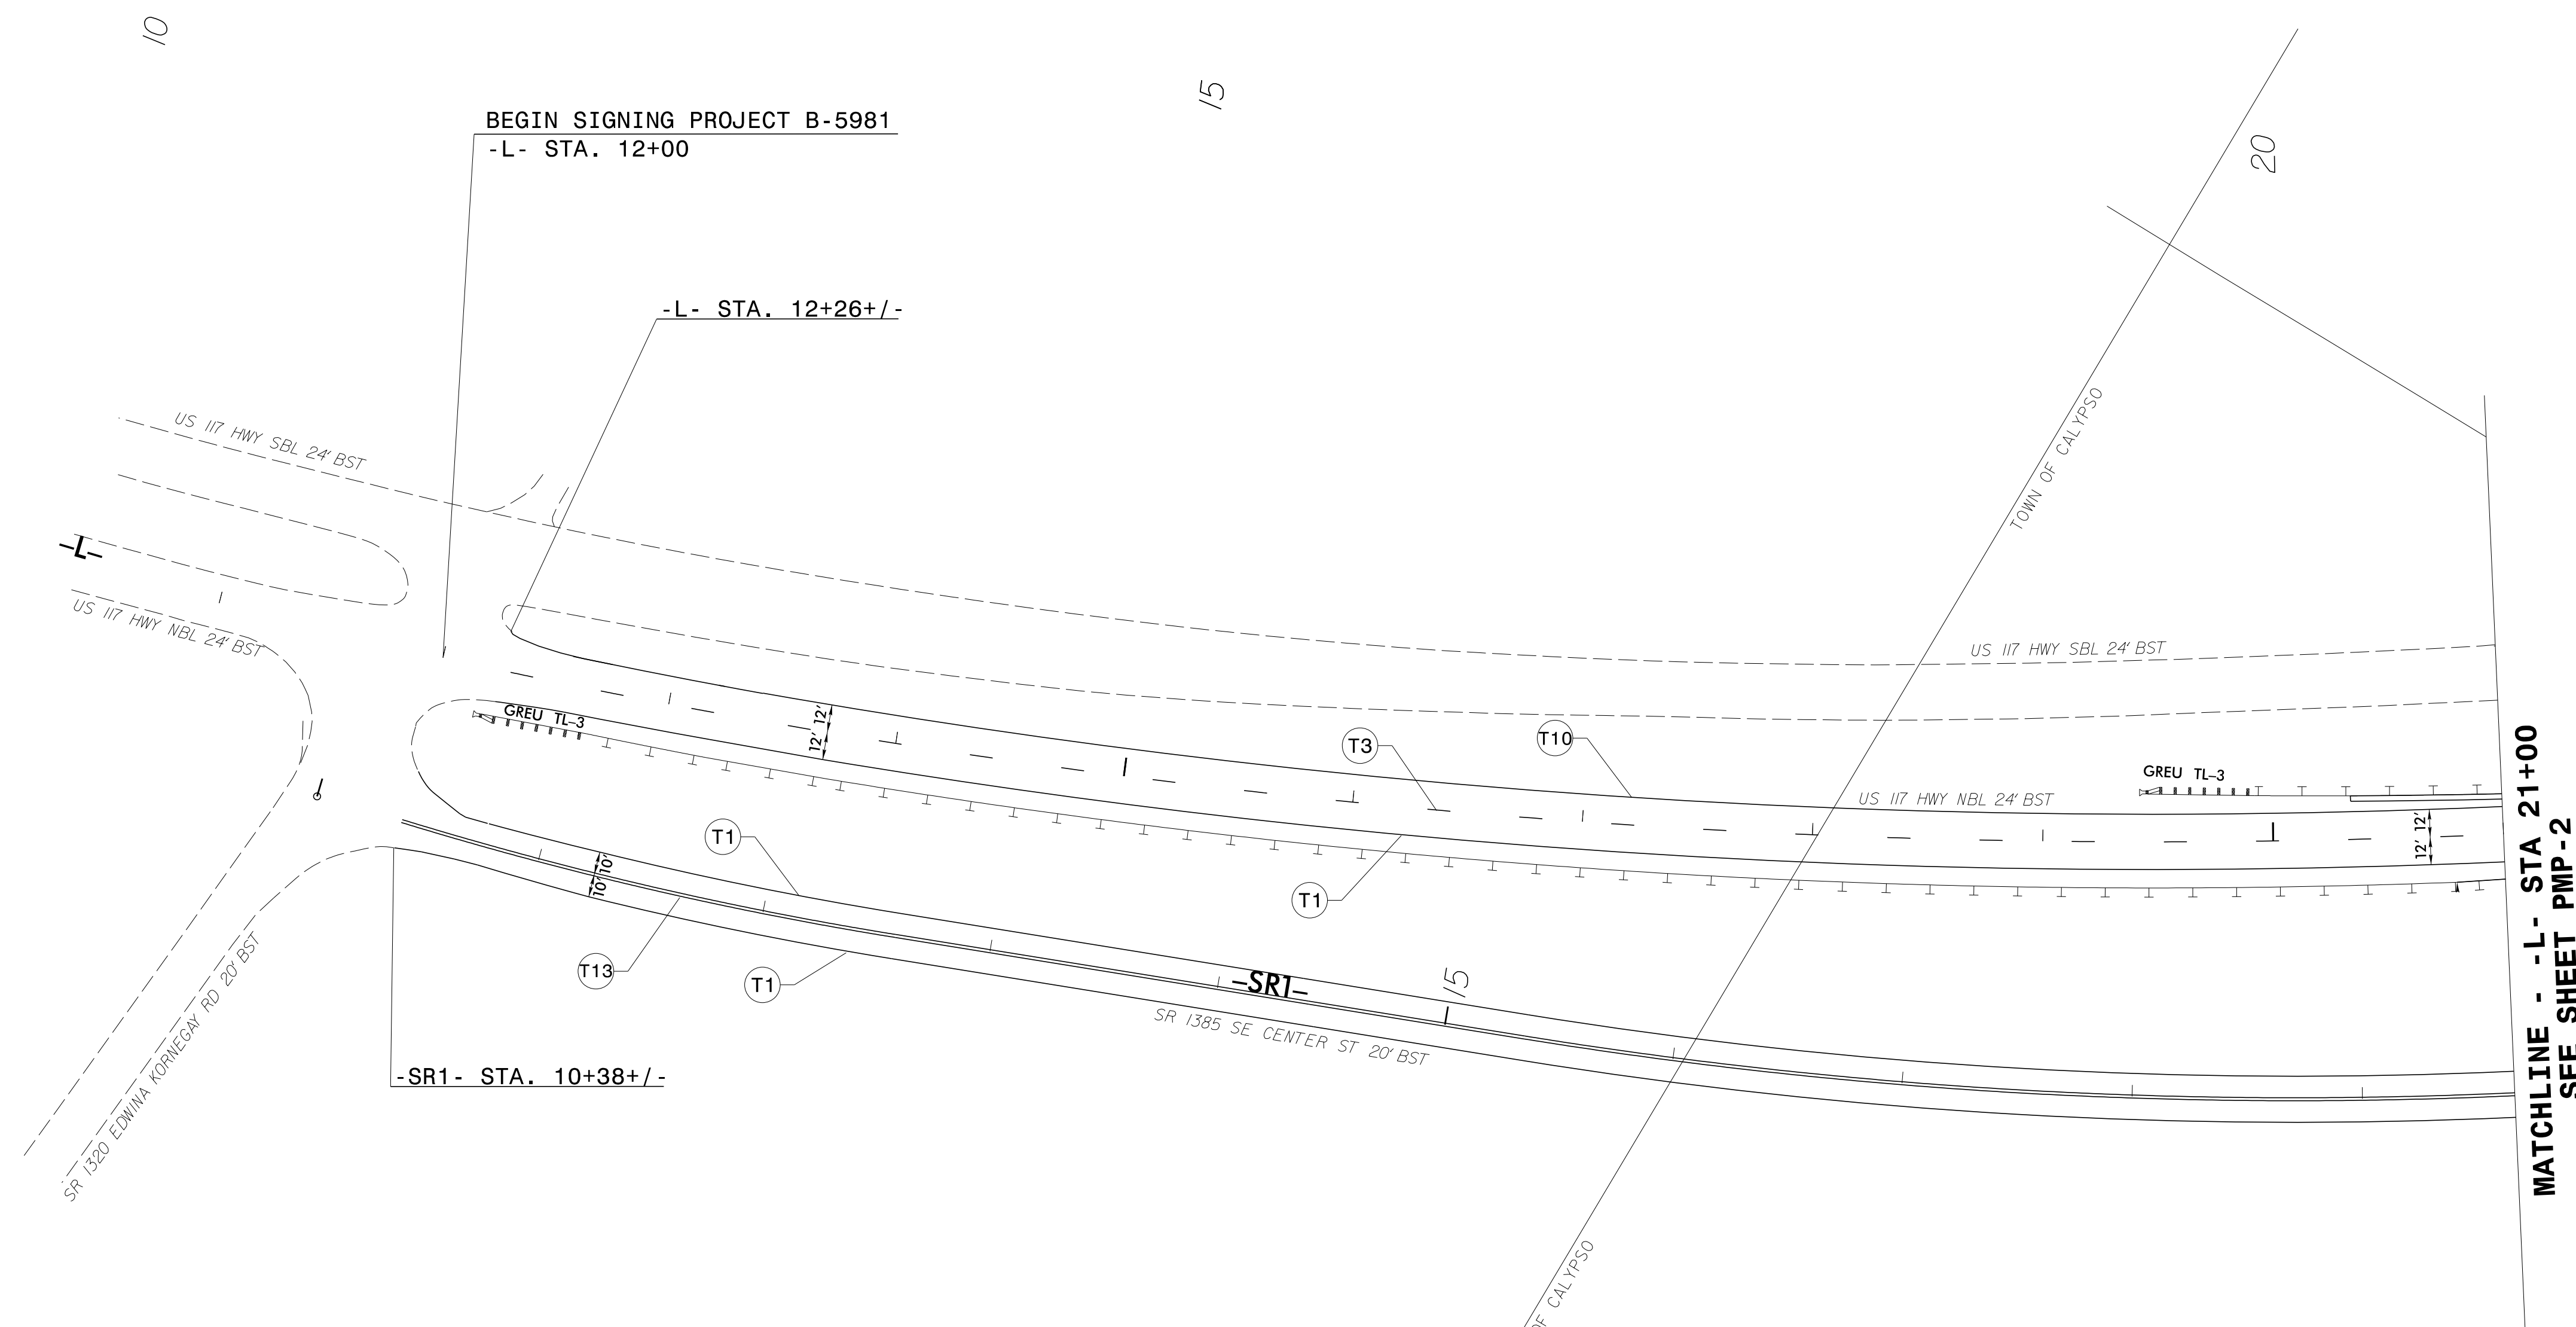

SYMBOL AND PAVEMENT MARKING LEGEND	
THERMOPLASTIC	
(T1)	WHITE EDGELINE (4")
(T3)	10' WHITE SKIP (4")
(T10)	YELLOW EDGELINE (4")
(T13)	YELLOW DOUBLE CENTER (4")

PAVEMENT MARKING DETAIL

03/07/23
 P:\TIP\Projects-B\B5981\Traffic\Signing\CADD\Signing Layout Plans\MP-2.dgn
 Users\johns