


**DOCUMENT NOT CONSIDERED FINAL  
 UNLESS ALL SIGNATURES COMPLETED**

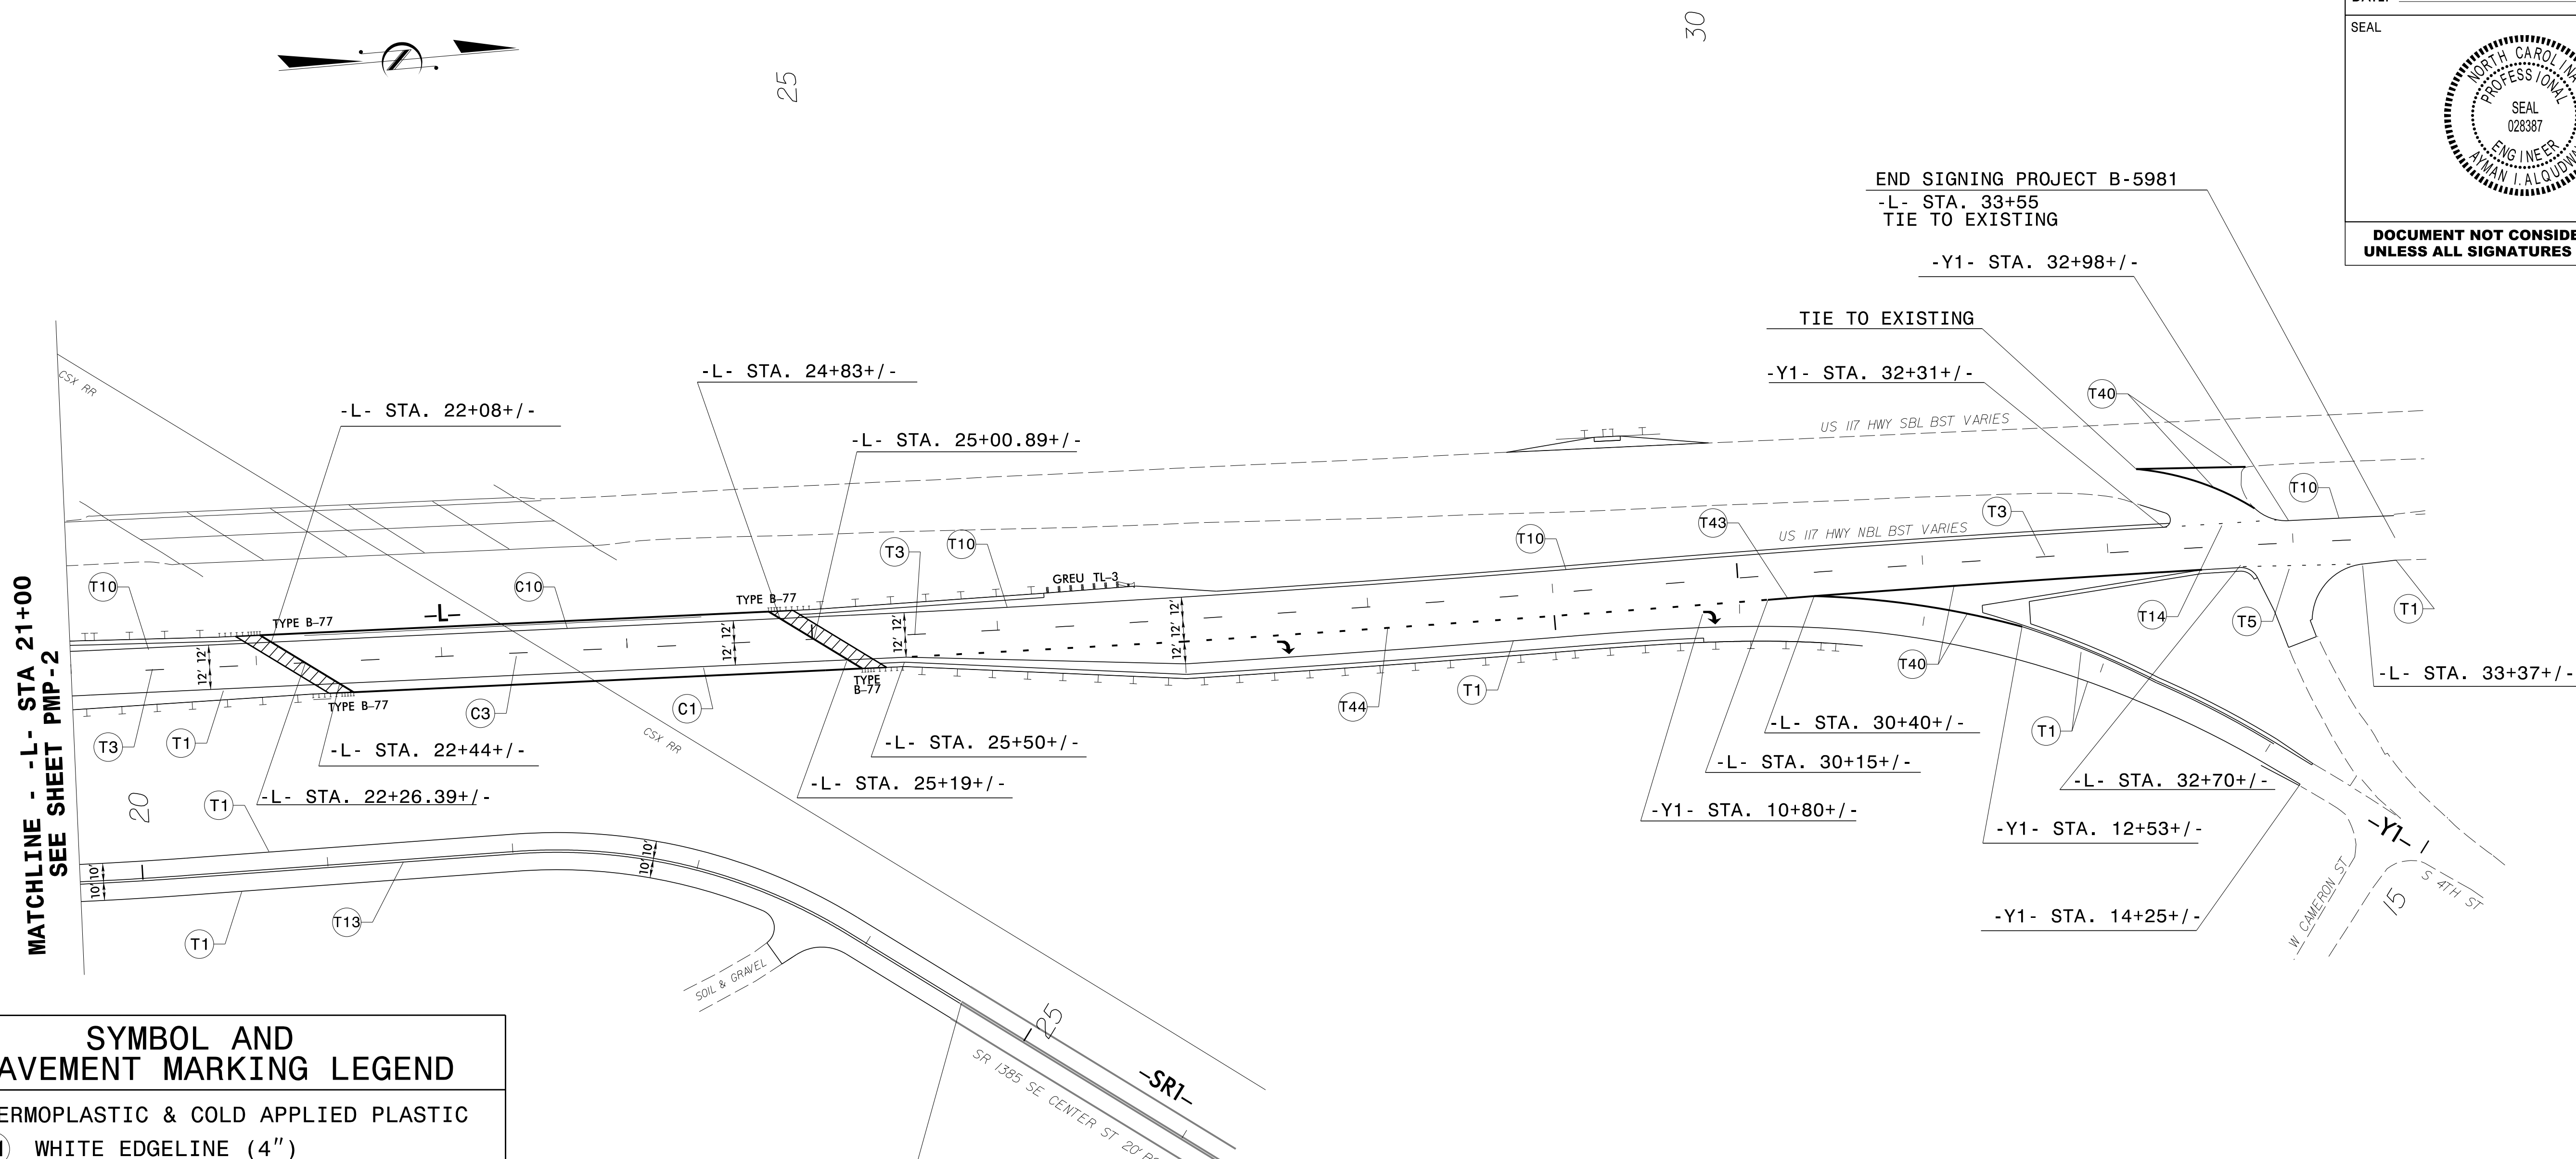

**SYMBOL AND PAVEMENT MARKING LEGEND**

THERMOPLASTIC & COLD APPLIED PLASTIC	
(T1)	WHITE EDGELINE (4")
(T2)	WHITE SOLID LANE LINE (4")
(T3)	10' WHITE SKIP (4")
(T5)	2FT.-6FT./SP WHITE MINISKIP (4")
(T10)	YELLOW EDGELINE (4")
(T13)	YELLOW DOUBLE CENTER (4")
(T14)	2FT.-6FT./SP YELLOW MINISKIP (4")
(T40)	WHITE GORE LINE (8")
(T43)	WHITE SOLID LANE LINE (8")
(T44)	3FT.-9FT./SP WHITE MINISKIP (8")
(C1)	WHITE EDGELINE (4")
(C3)	10' WHITE SKIP (4")
(C10)	YELLOW EDGELINE (4")
(T71)	RIGHT TURN ARROW

**PAVEMENT MARKING DETAIL**

03/07/23  
 P:\TIP\Projects-B\B5981\Traffic\Signing\CADD\Signing Layout Plans\MP-3.dgn  
 Users\johns