


401 QUANTITY REQ'D 2

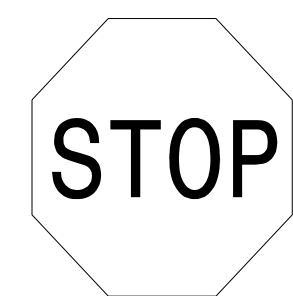

36 X 36  
R1-1

ONE "U" POST PER SIGN


402 QUANTITY REQ'D 1



24 X 30  
R2-1

ONE "U" POST PER SIGN


403 QUANTITY REQ'D 1

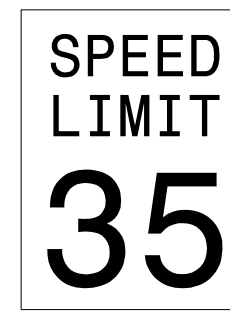

24 X 30  
R2-1

ONE "U" POST PER SIGN

SIGN NUMBER: 301 TYPE: D QUANTITY: 1 SIGN WIDTH: 4'-6" HEIGHT: 2'-0" TOTAL AREA: 9.0 Sq.Ft. BORDER TYPE: FLUSH RECESS: 0" WIDTH: 0.5" RADIUS: 1.5" NO. Z BARS: LENGTH:	BACKG COLOR: Green COPY COLOR: White SYMBOL X Y WID HT MAT'L: 0.125" (3.2 mm) ALUMINUM	DESIGN BY: S.JOHNS PROJECT ID: B-5981 CHECKED BY: A.ALQUDWAH LOCATION: US 117, DUPLIN CO. Feb 02, 2023 DIV: 3
---	---	--

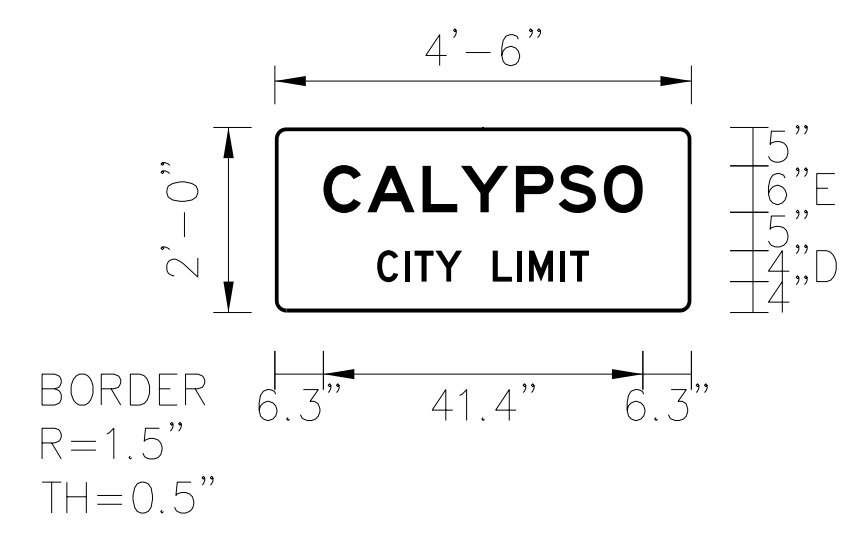


USE NOTES:  
1. Legend and border(except those that are colored black) shall be direct applied Grade C sheeting.  
2. Background shall be Grade C reflective sheeting.

Spacing Factor is 1 unless specified otherwise

Letter spacings are to start of next letter													Series/Size Text Length
C	A	L	Y	P	S	O							E 2000 41.4
6.3	5.7	7.1	5	7.1	5.5	5.9	5	6.3					
C	I	T	Y		L	I	M	I	T				D 2000 27.5
13.3	3.6	1.2	2.7	3.4	4	3.1	1.6	4.1	1.2	2.5	13.3		

Sign\_2 NORTH CAROLINA D.O.T. SIGN DETAIL

SIGN NUMBER: 302 TYPE: D QUANTITY: 1 SIGN WIDTH: 6'-6" HEIGHT: 3'-0" TOTAL AREA: 19.5 Sq.Ft. BORDER TYPE: FLUSH RECESS: 0" WIDTH: 1" RADIUS: 3" NO. Z BARS: LENGTH:	BACKG COLOR: Green COPY COLOR: White SYMBOL X Y WID HT AR_Type D 59.2 13.2 8 12 MAT'L: 0.125" (3.2 mm) ALUMINUM	DESIGN BY: S.JOHNS PROJECT ID: B-5981 CHECKED BY: A.ALQUDWAH LOCATION: US 117, DUPLIN CO. Feb 17, 2023 DIV: 3
--	---	--

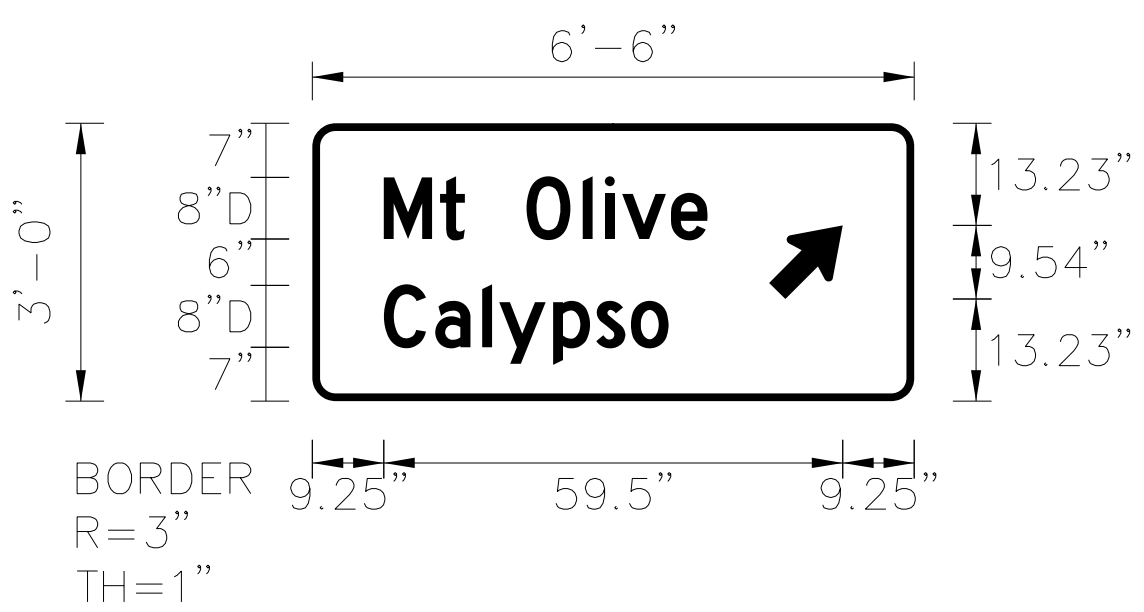

USE NOTES:  
1. Legend and border(except those that are colored black) shall be direct applied Grade C sheeting.  
2. Background shall be Grade C reflective sheeting.

Spacing Factor is 1 unless specified otherwise

Letter spacings are to start of next letter											Series/Size Text Length
M	t	O	l	i	v	e					D 2000 41.9
9.3	7.3	3.2	8	7.3	2.9	2.2	6.3	4.7	26.8		
C	a	l	y	p	s	o					D 2000 36.9
9.3	6.6	6.1	2.2	7	5.6	4.5	4.9	31.8			

Sign\_2 NORTH CAROLINA D.O.T. SIGN DETAIL

**TYPE "D" & "E" SIGNS**