

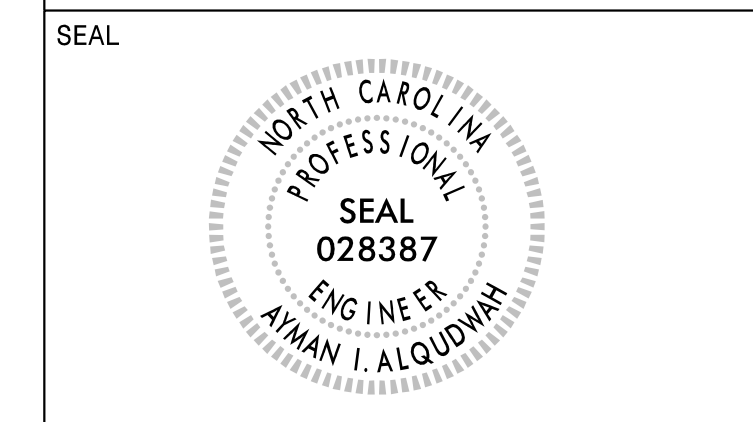


APPROVED: *Ayman Alqudwah*  
F32AC5CAF966472...  
DATE: 03/07/2023

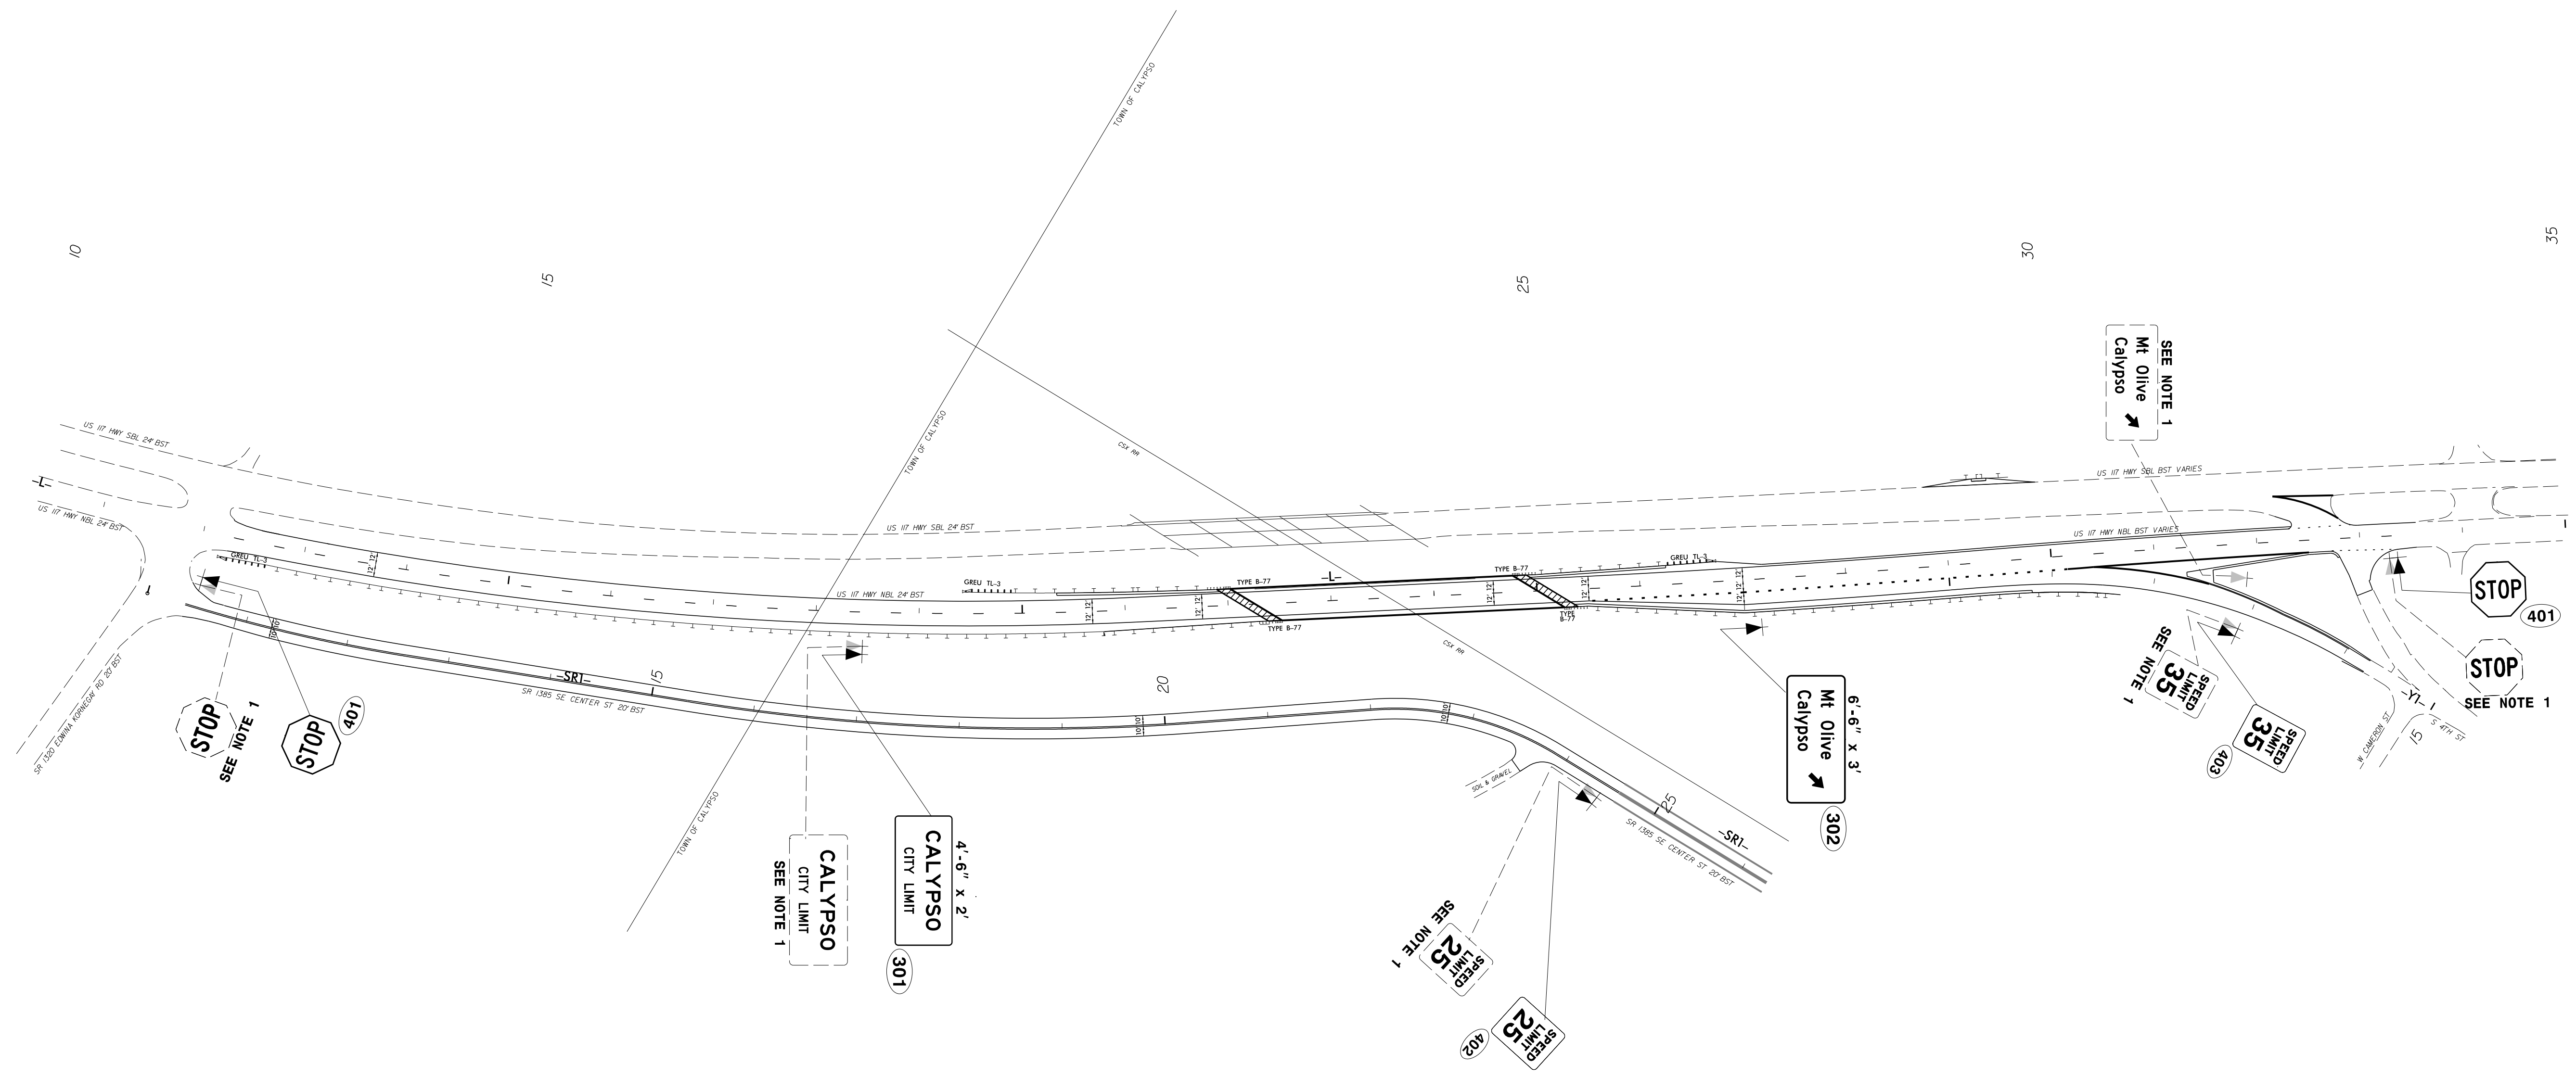

**DOCUMENT NOT CONSIDERED FINAL  
UNLESS ALL SIGNATURES COMPLETED**

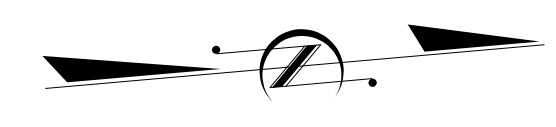

**PROJECT NOTES**

1. DISPOSAL OF SIGN SYSTEM, U-CHANNEL

**PROPOSED SIGNING DETAIL**

03/07/23  
 P:\TIP\Projects-B\B5981\Traffic\Signing\CADD\Signing Layout Plans\Sign-3.dgn  
 Users\johns