

NAD 83 / NA 2011

UTILITIES BY OTHERS


ALL PROPOSED UTILITY WORK SHOWN ON THIS SHEET WILL BE DONE BY OTHERS. NO PAYMENT WILL BE MADE TO THE CONTRACTOR FOR PROPOSED UTILITY WORK SHOWN ON THIS SHEET.

BEGIN TIP PROJECT B-5981
-L- STA. 12+00.00

8/17/99

REVISIONS

MATCHLINE -L- STA. 21+00 SEE SHEET UO-03

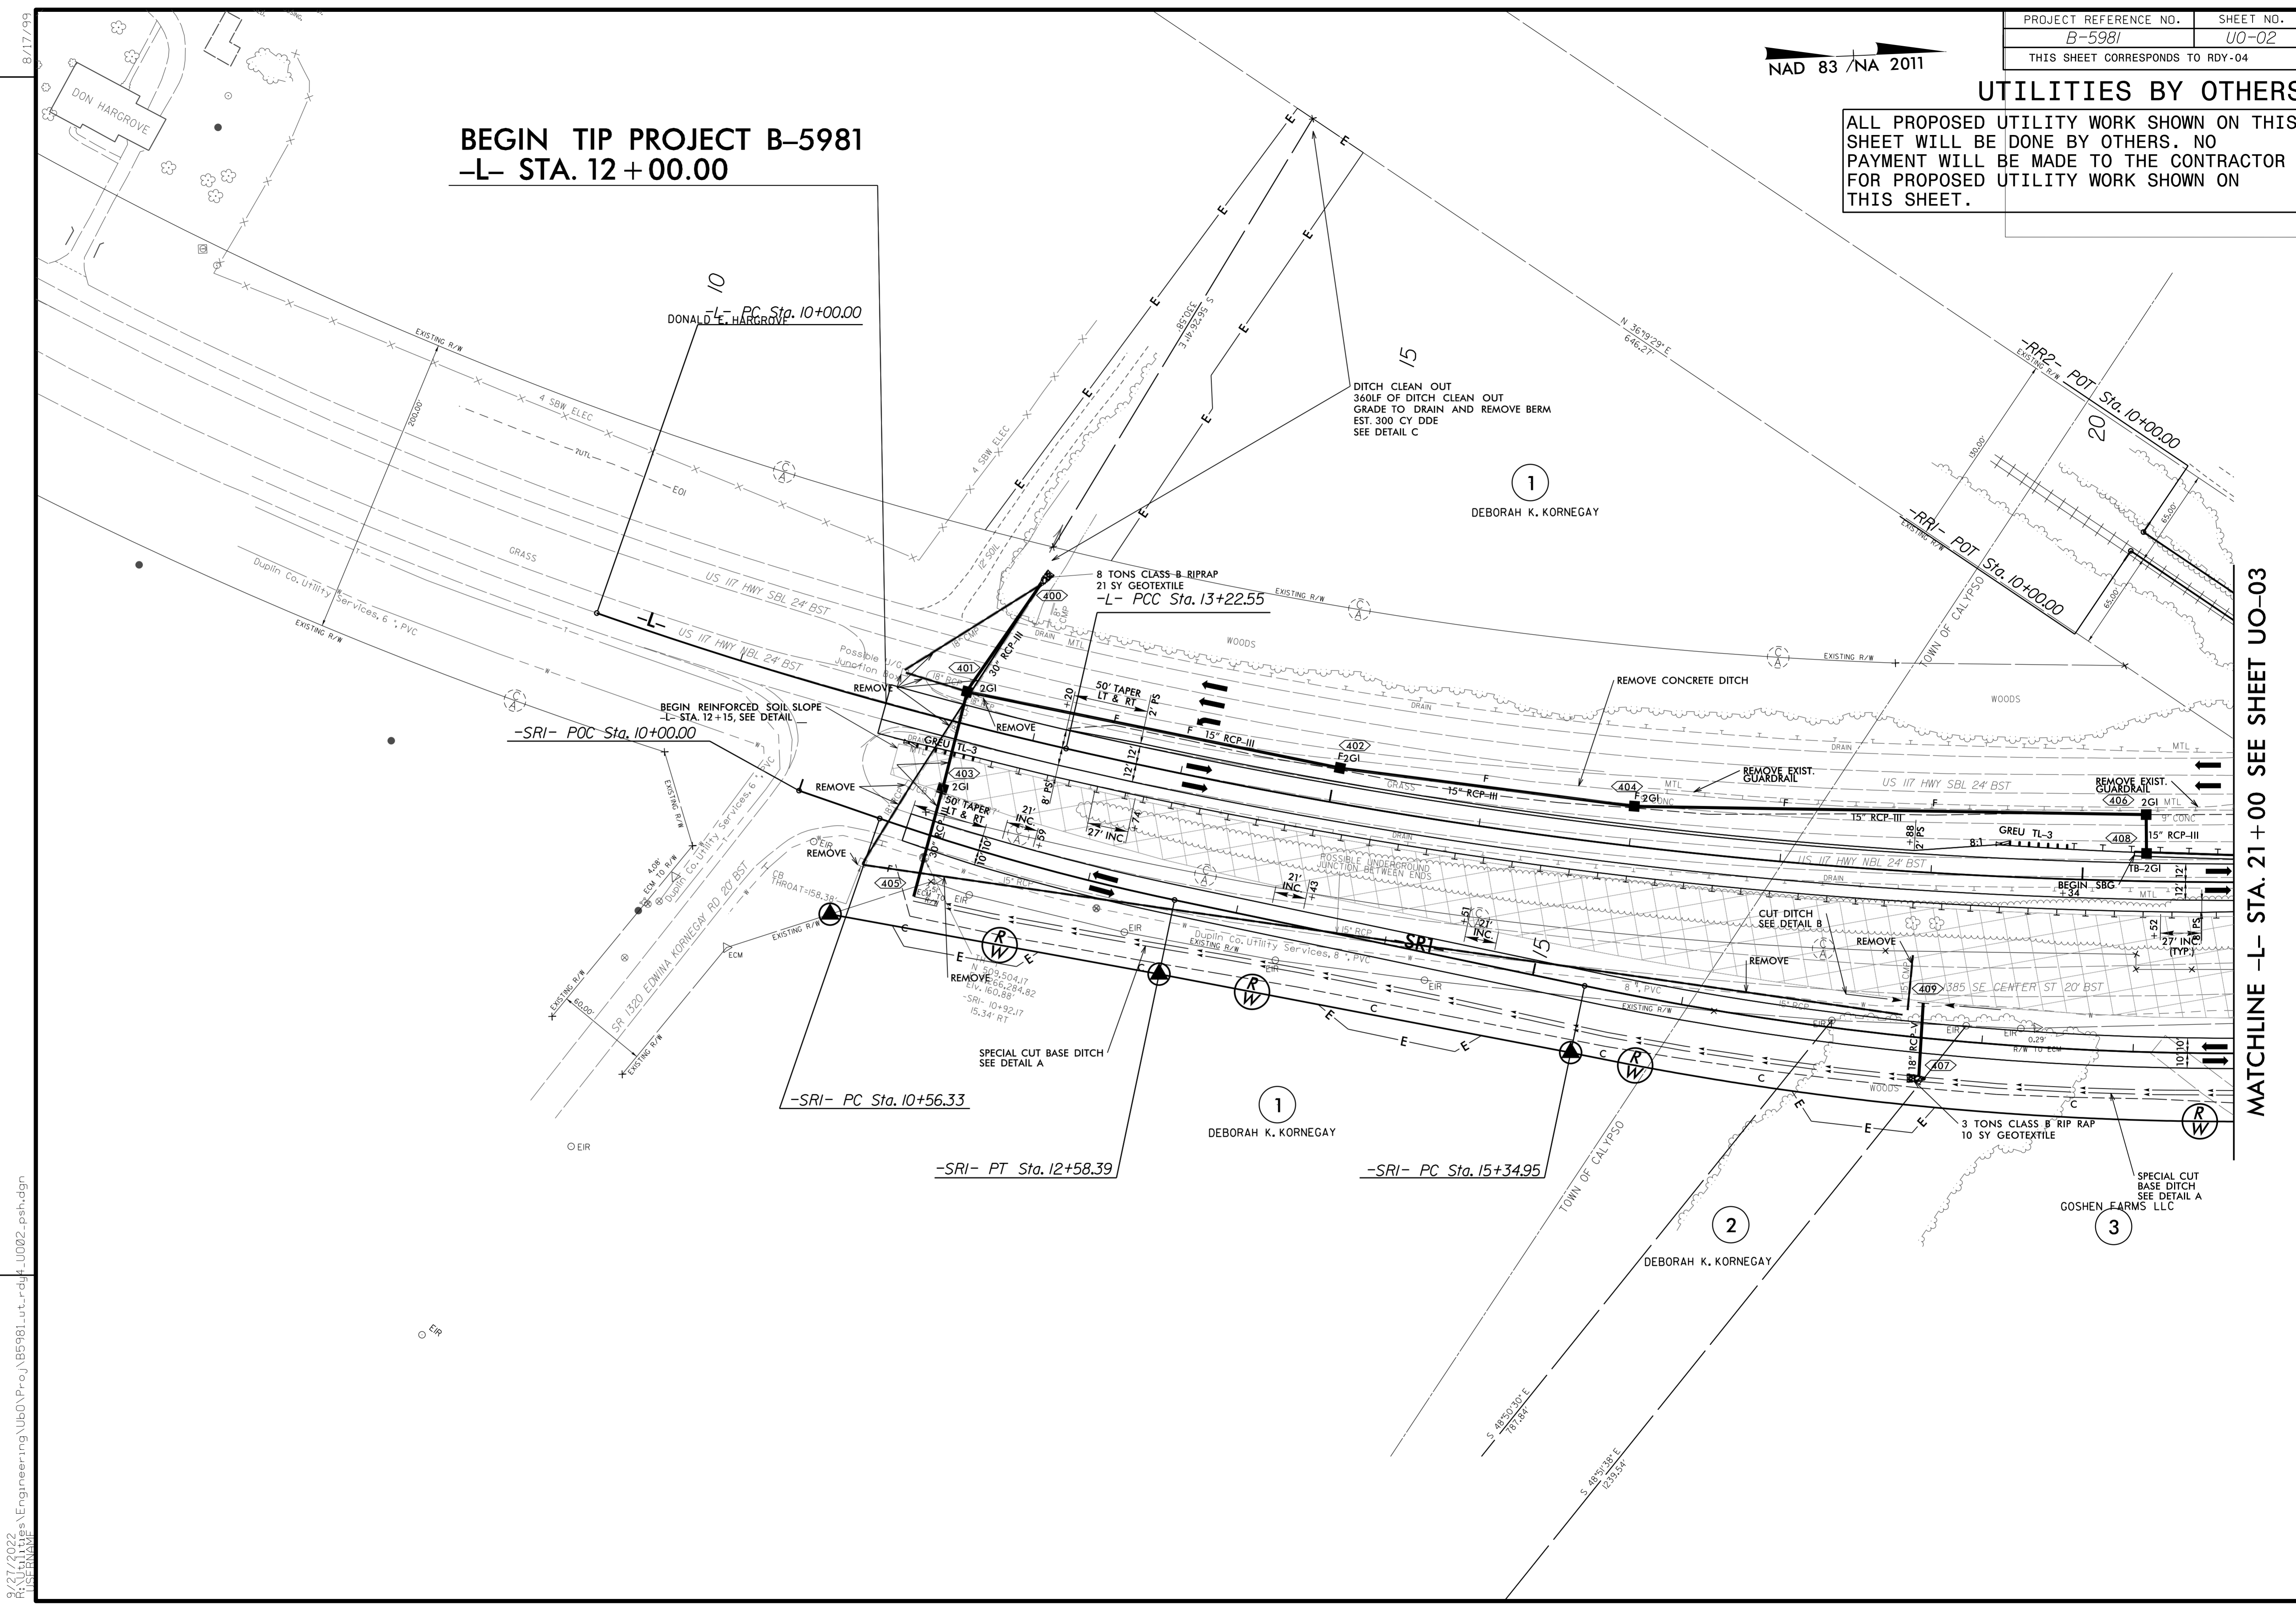

2/27/2022
 I:\ENGINEERING\U00\PROJ\B5981\U002\psh.dgn
 8/17/99