


6/23/16

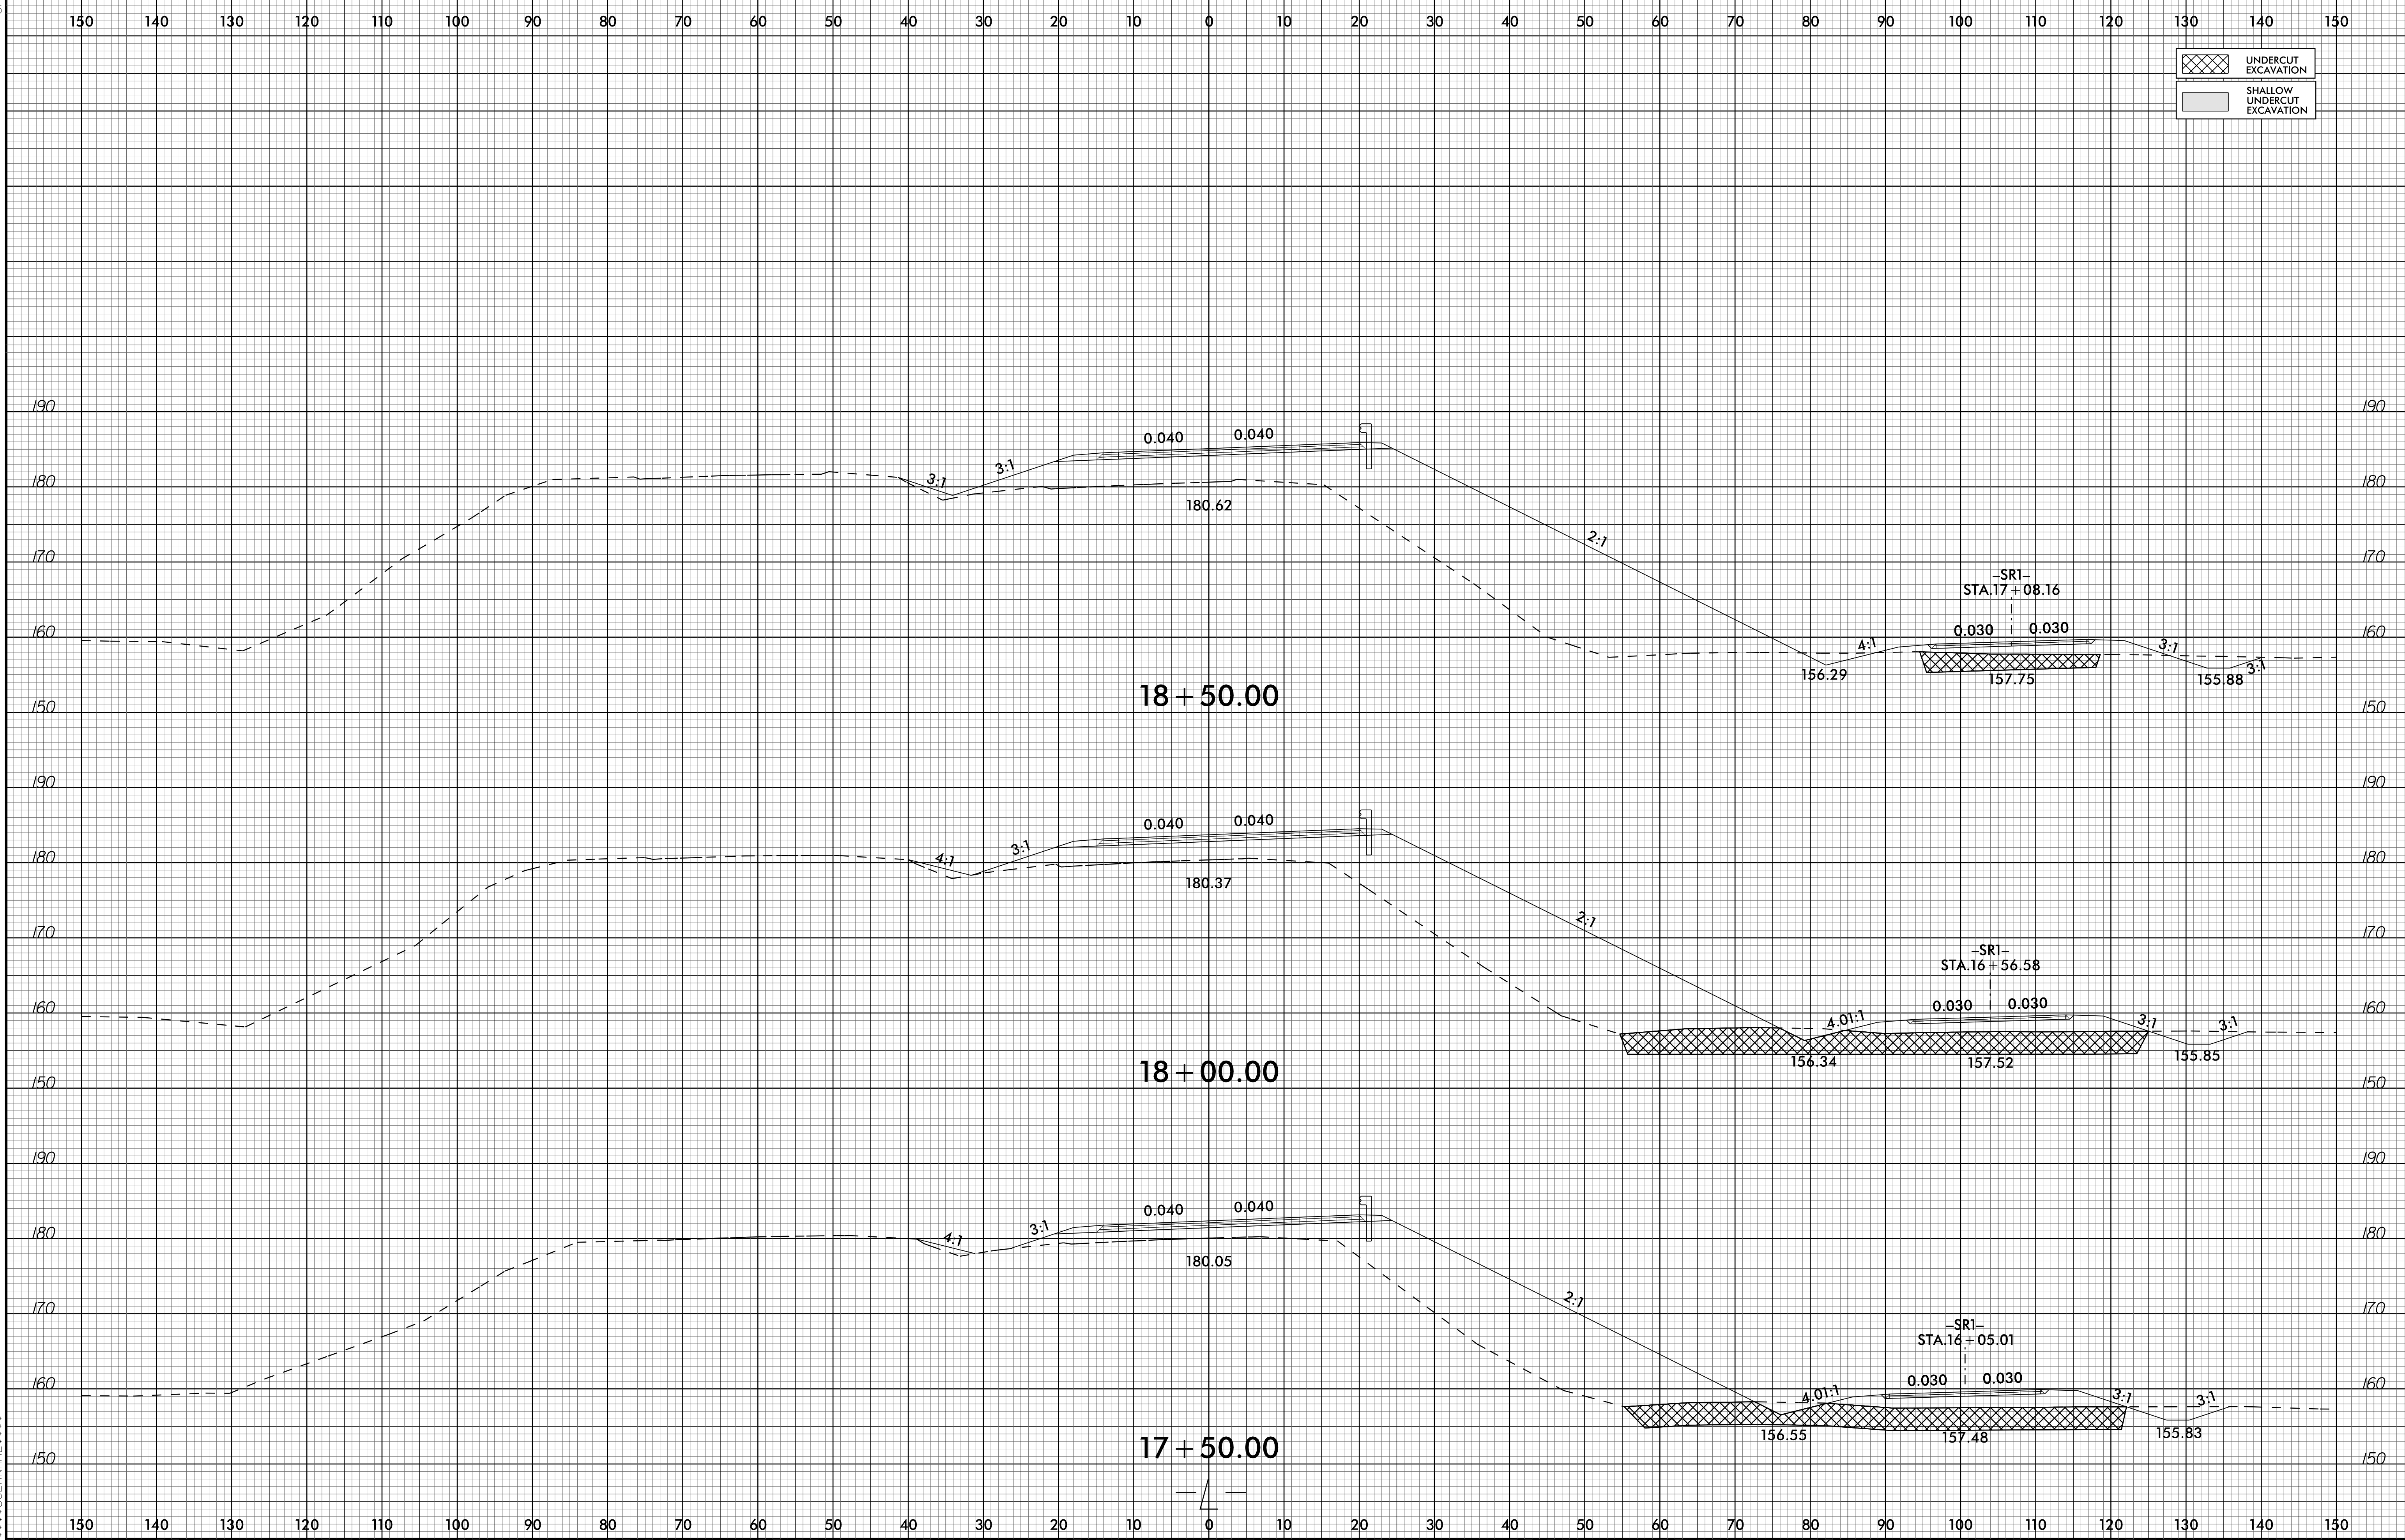

31-MAR-2023 16:26 P:\Road\B5981\_Rdy\_xpl.L.dgn