


6/23/16

0	5	10	PROJ. REFERENCE NO.	SHEET NO.
█	█	█	B-5981	X-10

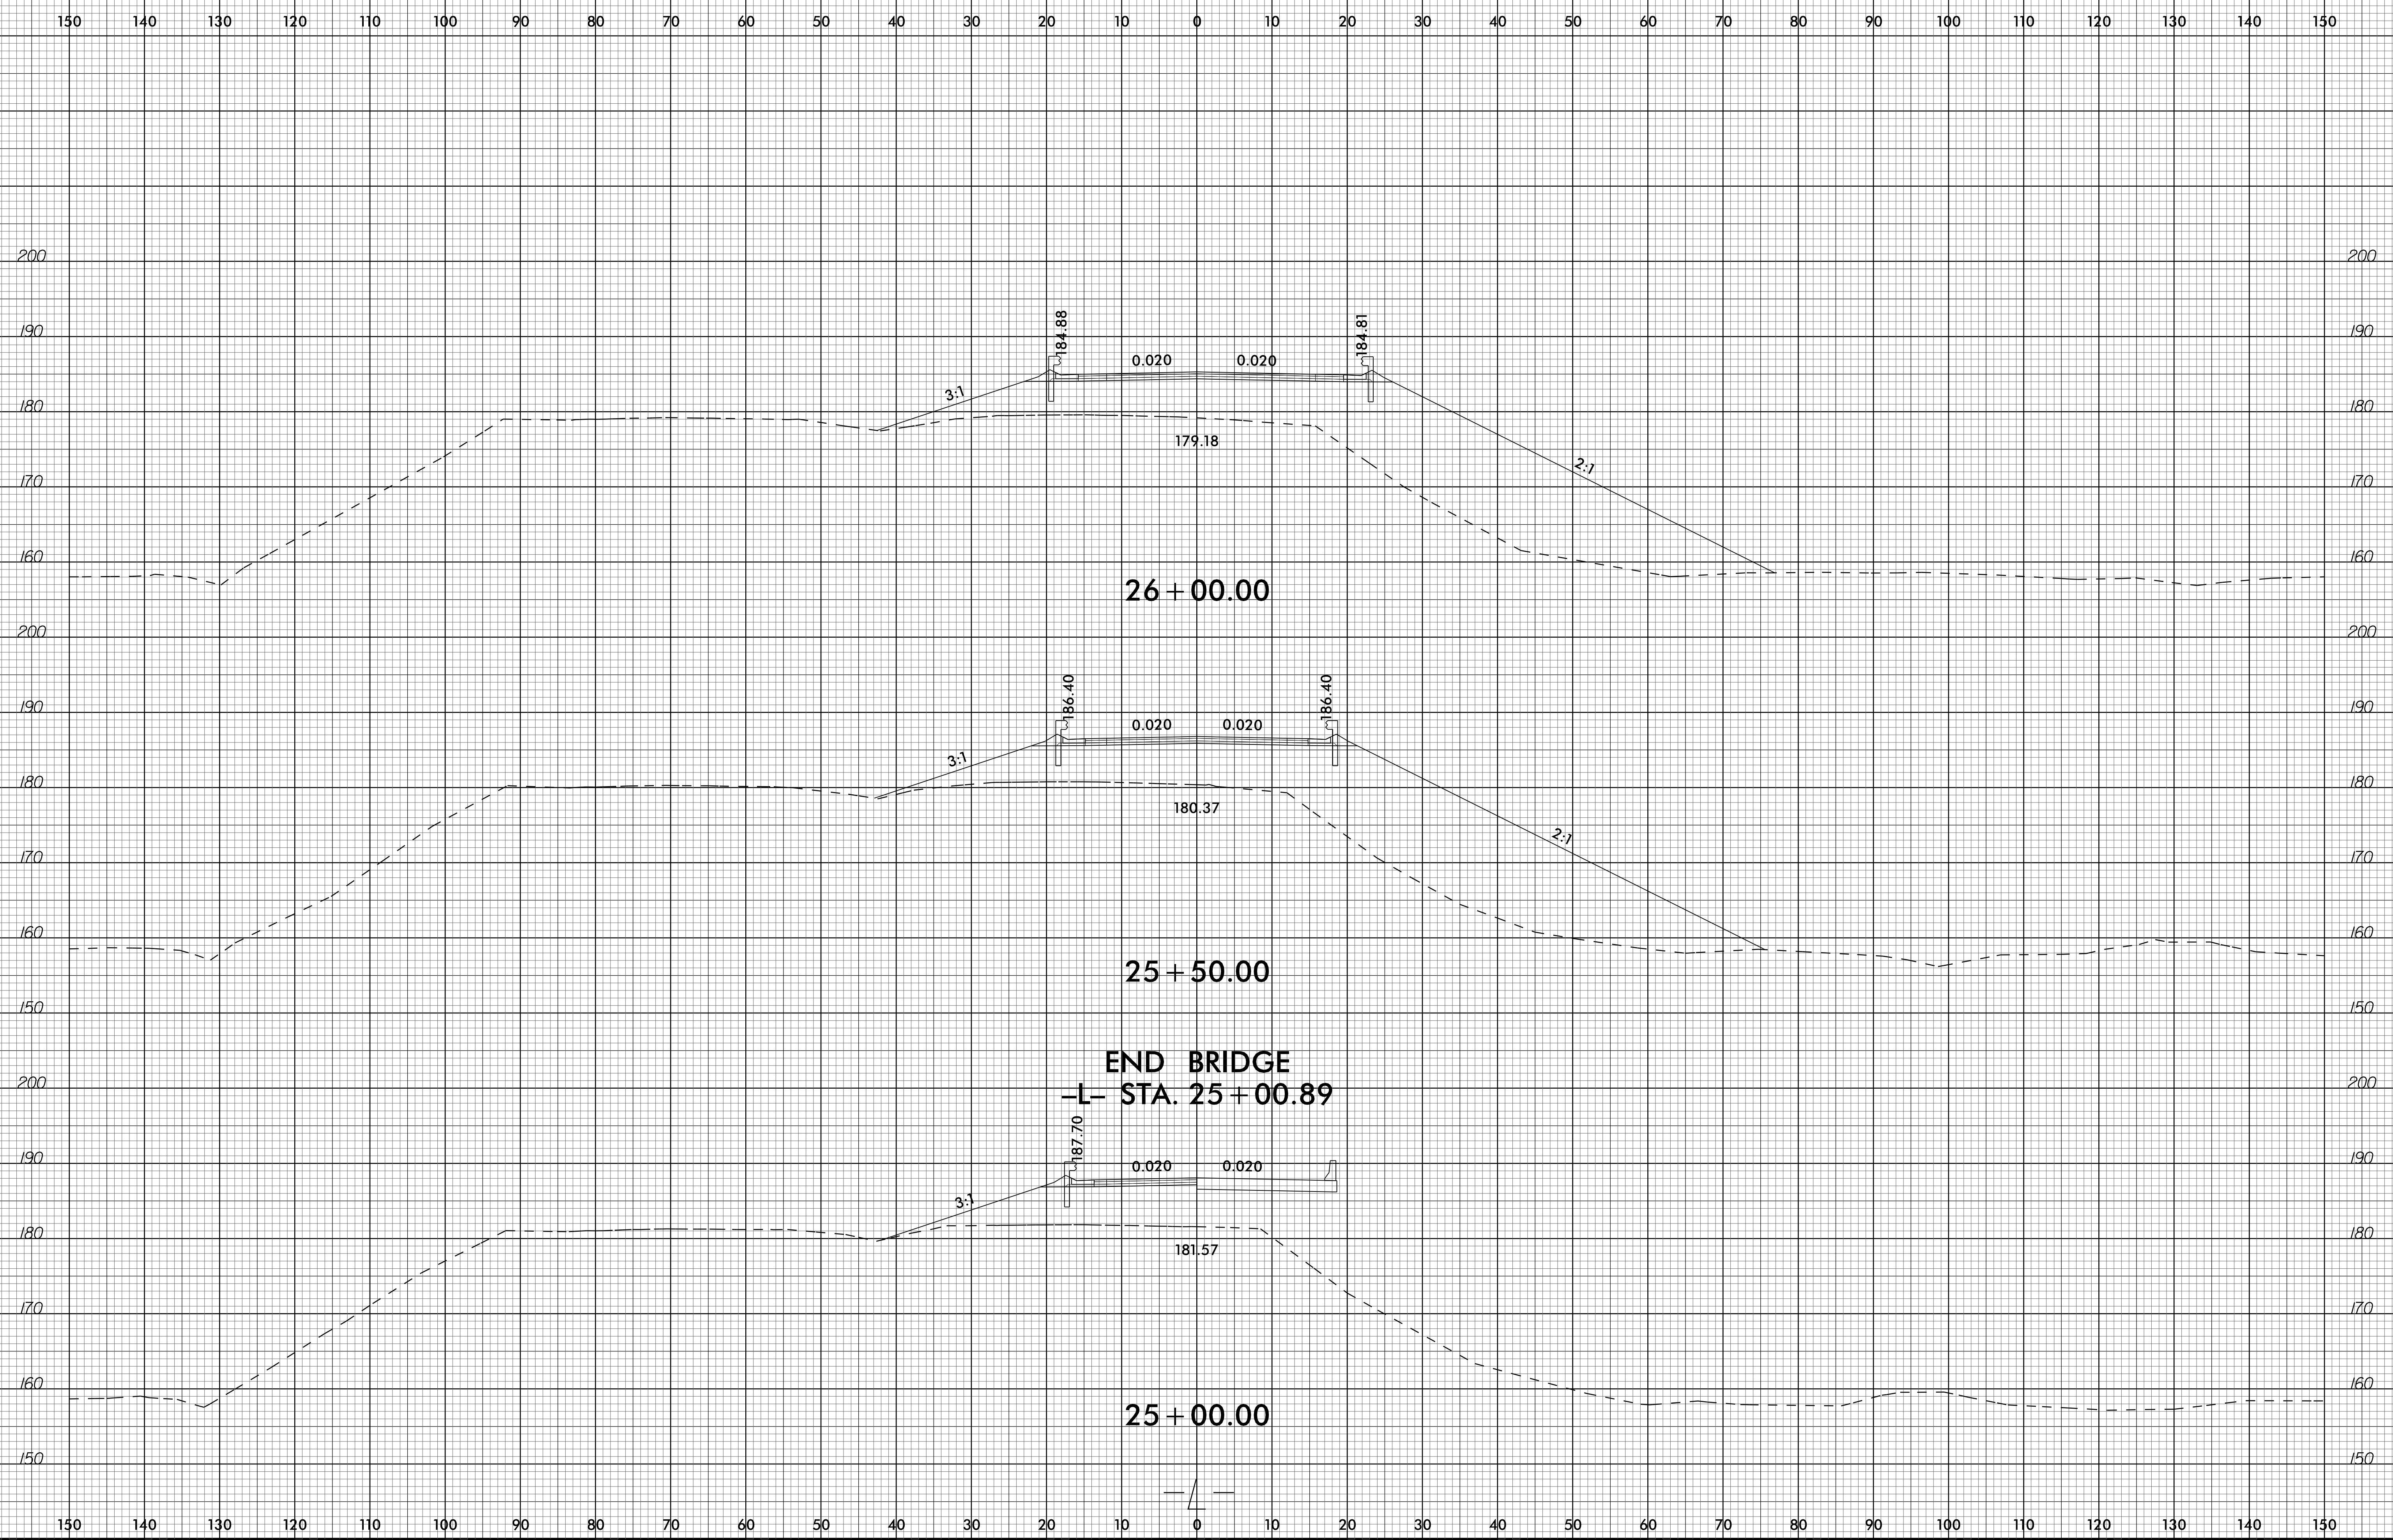

I:\MAR-2023\14236\Roadway\Gridder-Modeling\B5981\_Rdy\_xpl\_L.dgn  
\$\$\$\$USERNAME\$\$\$