


6/23/16

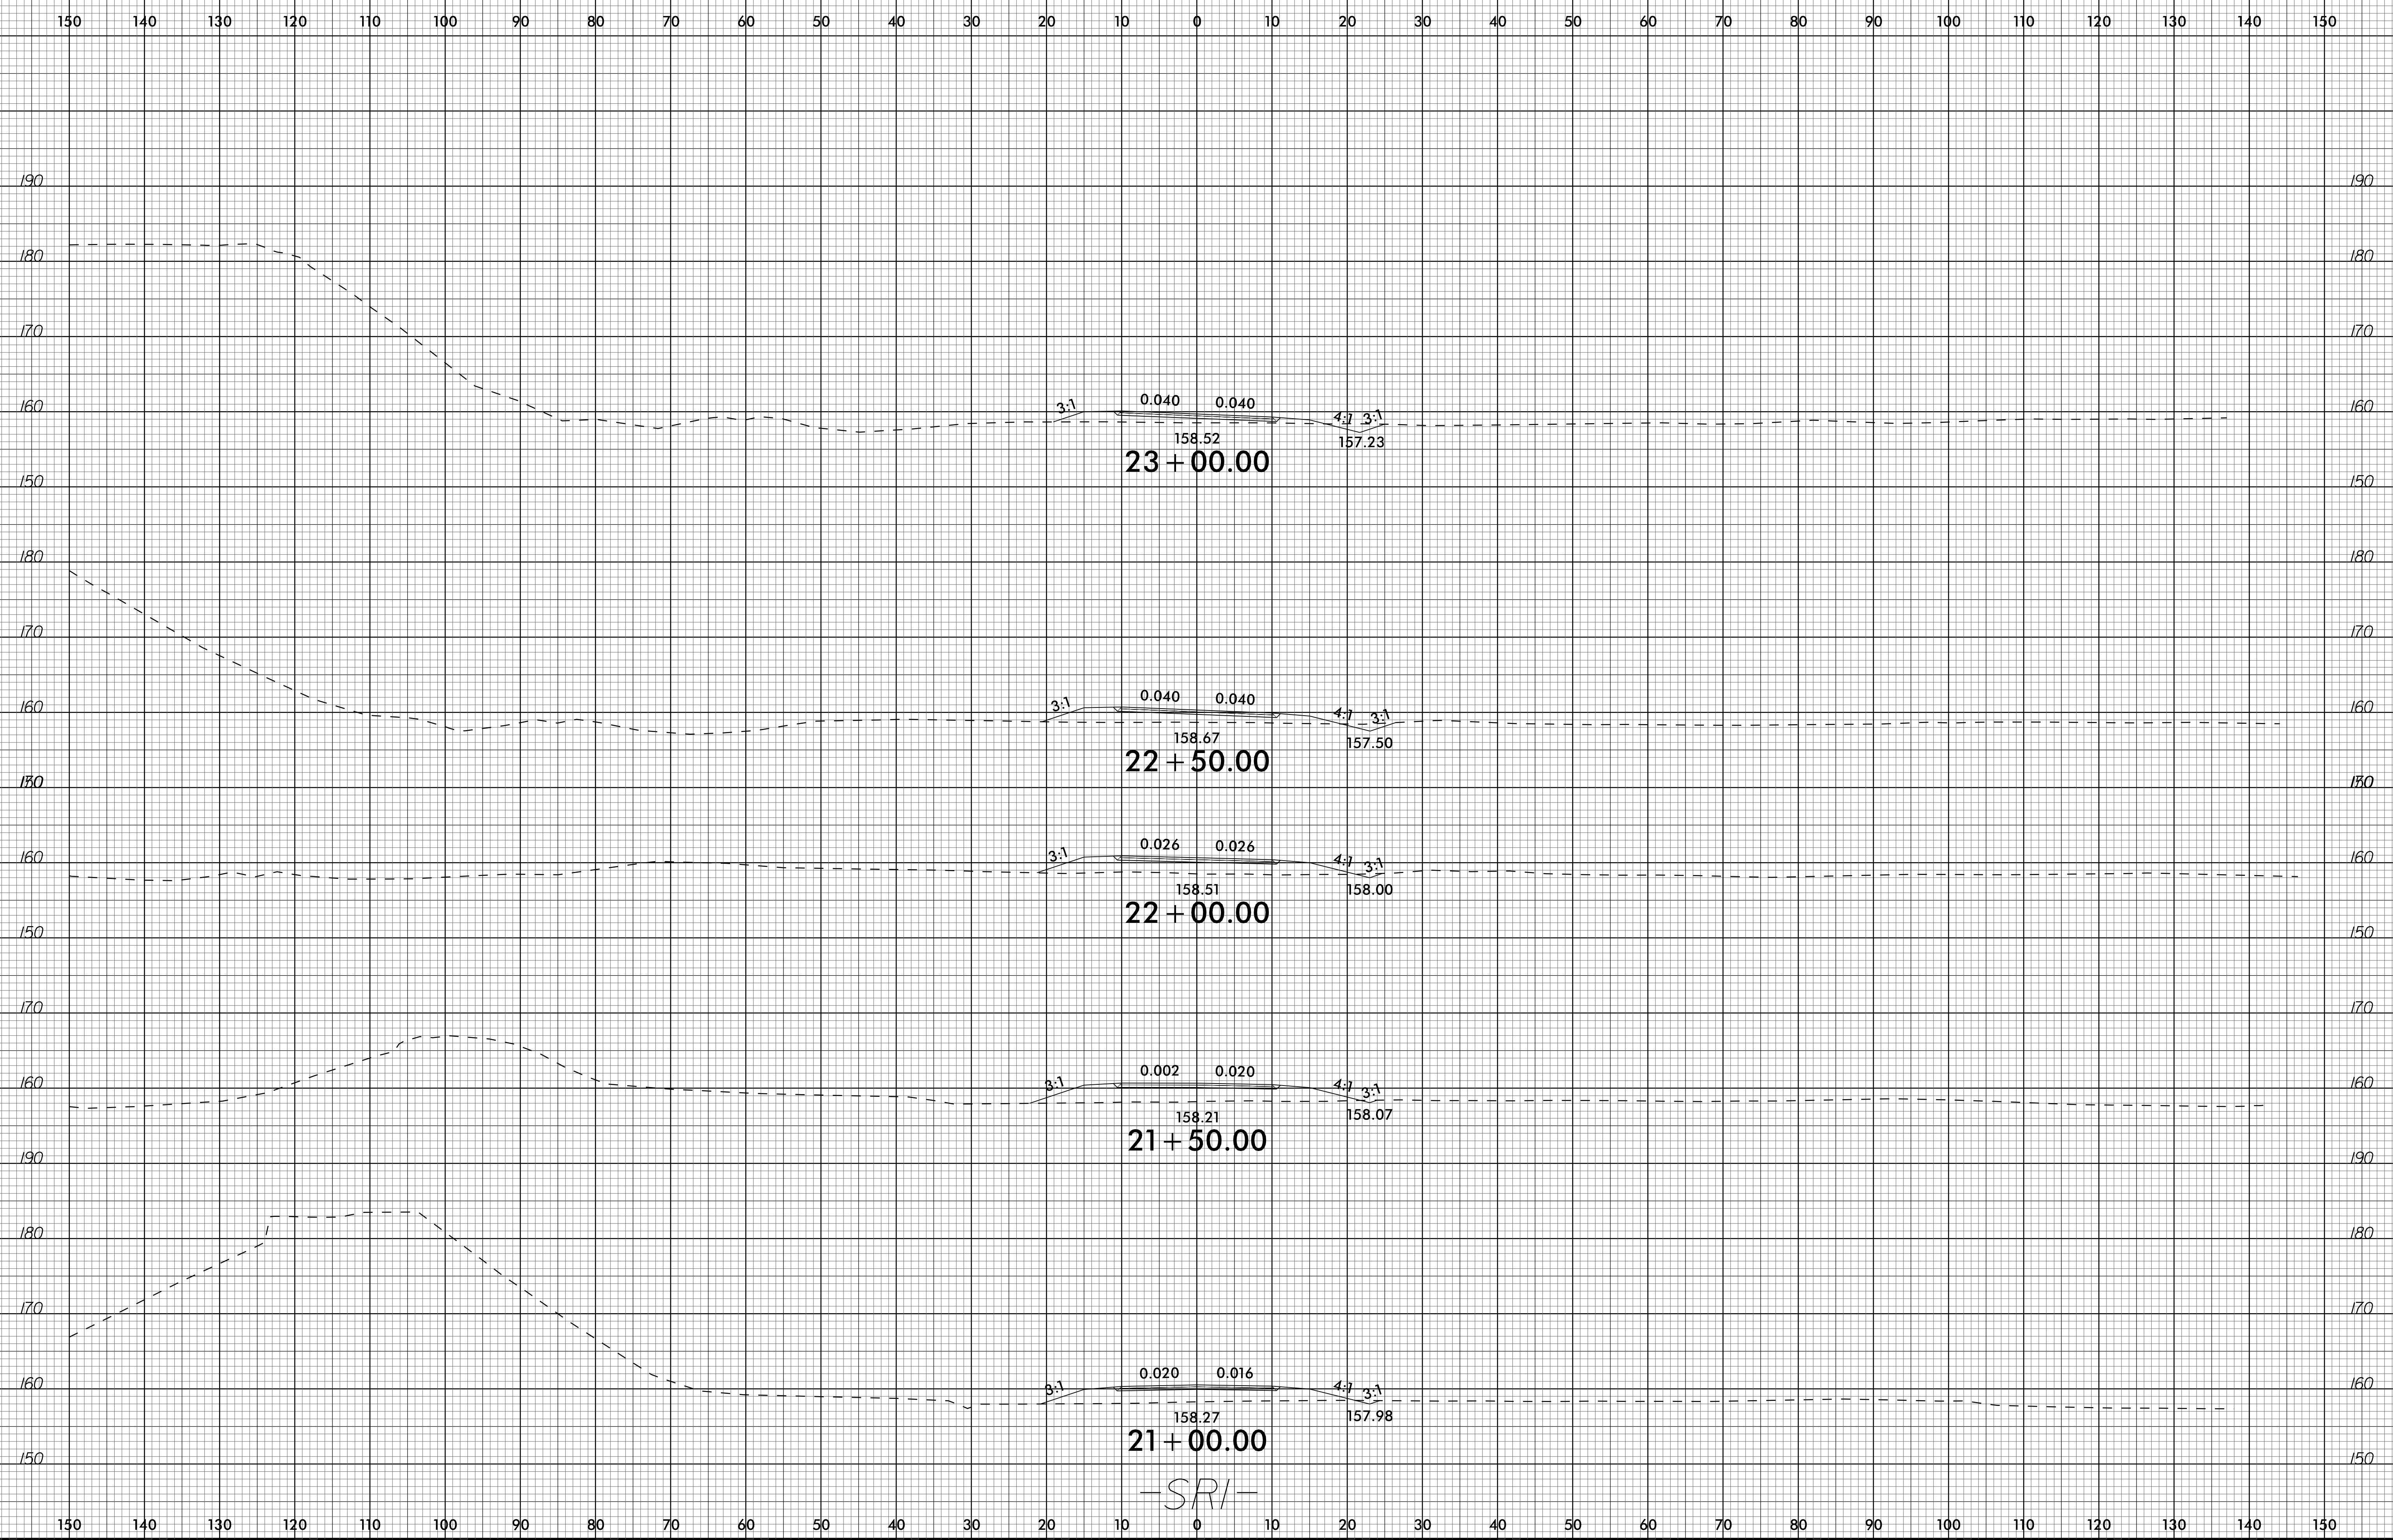

-SRI-

I:\MAR-2023\1436  
PA\Roadway\Gis\order-Modeling\B5981\_Rdy\_xpl\_SRI.dgn  
\$\$\$\$USERNAME\$\$\$\$