


TOTAL BILL OF MATERIAL													
	REMOVAL OF EXISTING STRUCTURE @ STA. 23+56.64 -L-	ASBESTOS ASSESSMENT	PDA TESTING	UNCLASSIFIED STRUCTURE EXCAVATION @ STA. 23+56.64 -L-	REINFORCED CONCRETE DECK SLAB	GROOVING BRIDGE FLOORS	CLASS A CONCRETE	BRIDGE APPROACH SLABS STA. 23+56.64 -L-	REINFORCING STEEL	MODIFIED 63" PRESTRESSED CONCRETE GIRDERS	PILE DRIVING EQUIPMENT SETUP FOR HP 12 X 53 STEEL PILES	PILE DRIVING EQUIPMENT SETUP FOR PP 30 X 0.50 GALVANIZED STEEL PILES	
	LUMP SUM	LUMP SUM	EA.	LUMP SUM	SQ. FT.	SQ. FT.	CU. YDS.	LUMP SUM	LBS.	NO.	LIN. FT.	EA.	EA.
SUPERSTRUCTURE					9,807	8,867				12	1,063.43		
END BENT 1			1				80.8		10,472			13	
BENT 1			1				47.5		5,874				6
BENT 2			1				49.7		5,849				6
END BENT 2			1				85.8		10,673			13	
TOTAL	LUMP SUM	LUMP SUM	4	LUMP SUM	9,807	8,867	263.8	LUMP SUM	32,622	12	1,063.43	26	12

TOTAL BILL OF MATERIAL											
	HP 12 X 53 STEEL PILES		PP 30 X 0.50 GALVANIZED STEEL PILES		PIPE PILE PLATES	PILE REDRIVES	CONCRETE BARRIER RAIL	72" CHAIN LINK FENCE	4" SLOPE PROTECTION	ELASTOMERIC BEARINGS	STRIP SEAL EXPANSION JOINTS
	NO.	LIN. FT.	NO.	LIN. FT.	EA.	EA.	LIN. FT.	LIN. FT.	SQ. YDS.	LUMP SUM	LUMP SUM
SUPERSTRUCTURE							586.29	528.0			
END BENT 1	13	910.0							1,160		
BENT 1			6	540.0	6						
BENT 2			6	540.0	6						
END BENT 2	13	845.0							450		
TOTAL	26	1,755.0	12	1,080.0	12	16	586.29	528.0	1,610	LUMP SUM	LUMP SUM

PROJECT NO. **B-5981**
DUPLIN COUNTY
STATION: **23+56.64-L-**

SHEET 6 OF 6

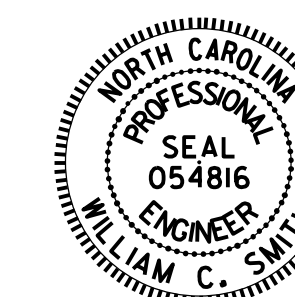

DocuSigned by:
William C. Smith
10/24/2023

STATE OF NORTH CAROLINA
DEPARTMENT OF TRANSPORTATION
RALEIGH
GENERAL DRAWING
FOR BRIDGE ON US 117 (NBL)
OVER CSX RAILROAD
BETWEEN SR 1320 &
US 117 ALT.

DRAWN BY : S. T. SANDOR DATE : 05/2022
CHECKED BY : K. BEARD DATE : 07/14/22
DESIGN ENGINEER OF RECORD: W.C. SMITH DATE : 3/8/23

10/24/2023
R:\Structures\Plans\300016\401_011_B5981.SMU.TotalBOM.S1-6_300016.dgn
ssandor

DOCUMENT NOT CONSIDERED
FINAL UNLESS ALL
SIGNATURES COMPLETED

REVISIONS					SHEET NO.
NO.	BY:	DATE:	NO.	DATE:	S1-6
1			3		TOTAL SHEETS
2			4		43