

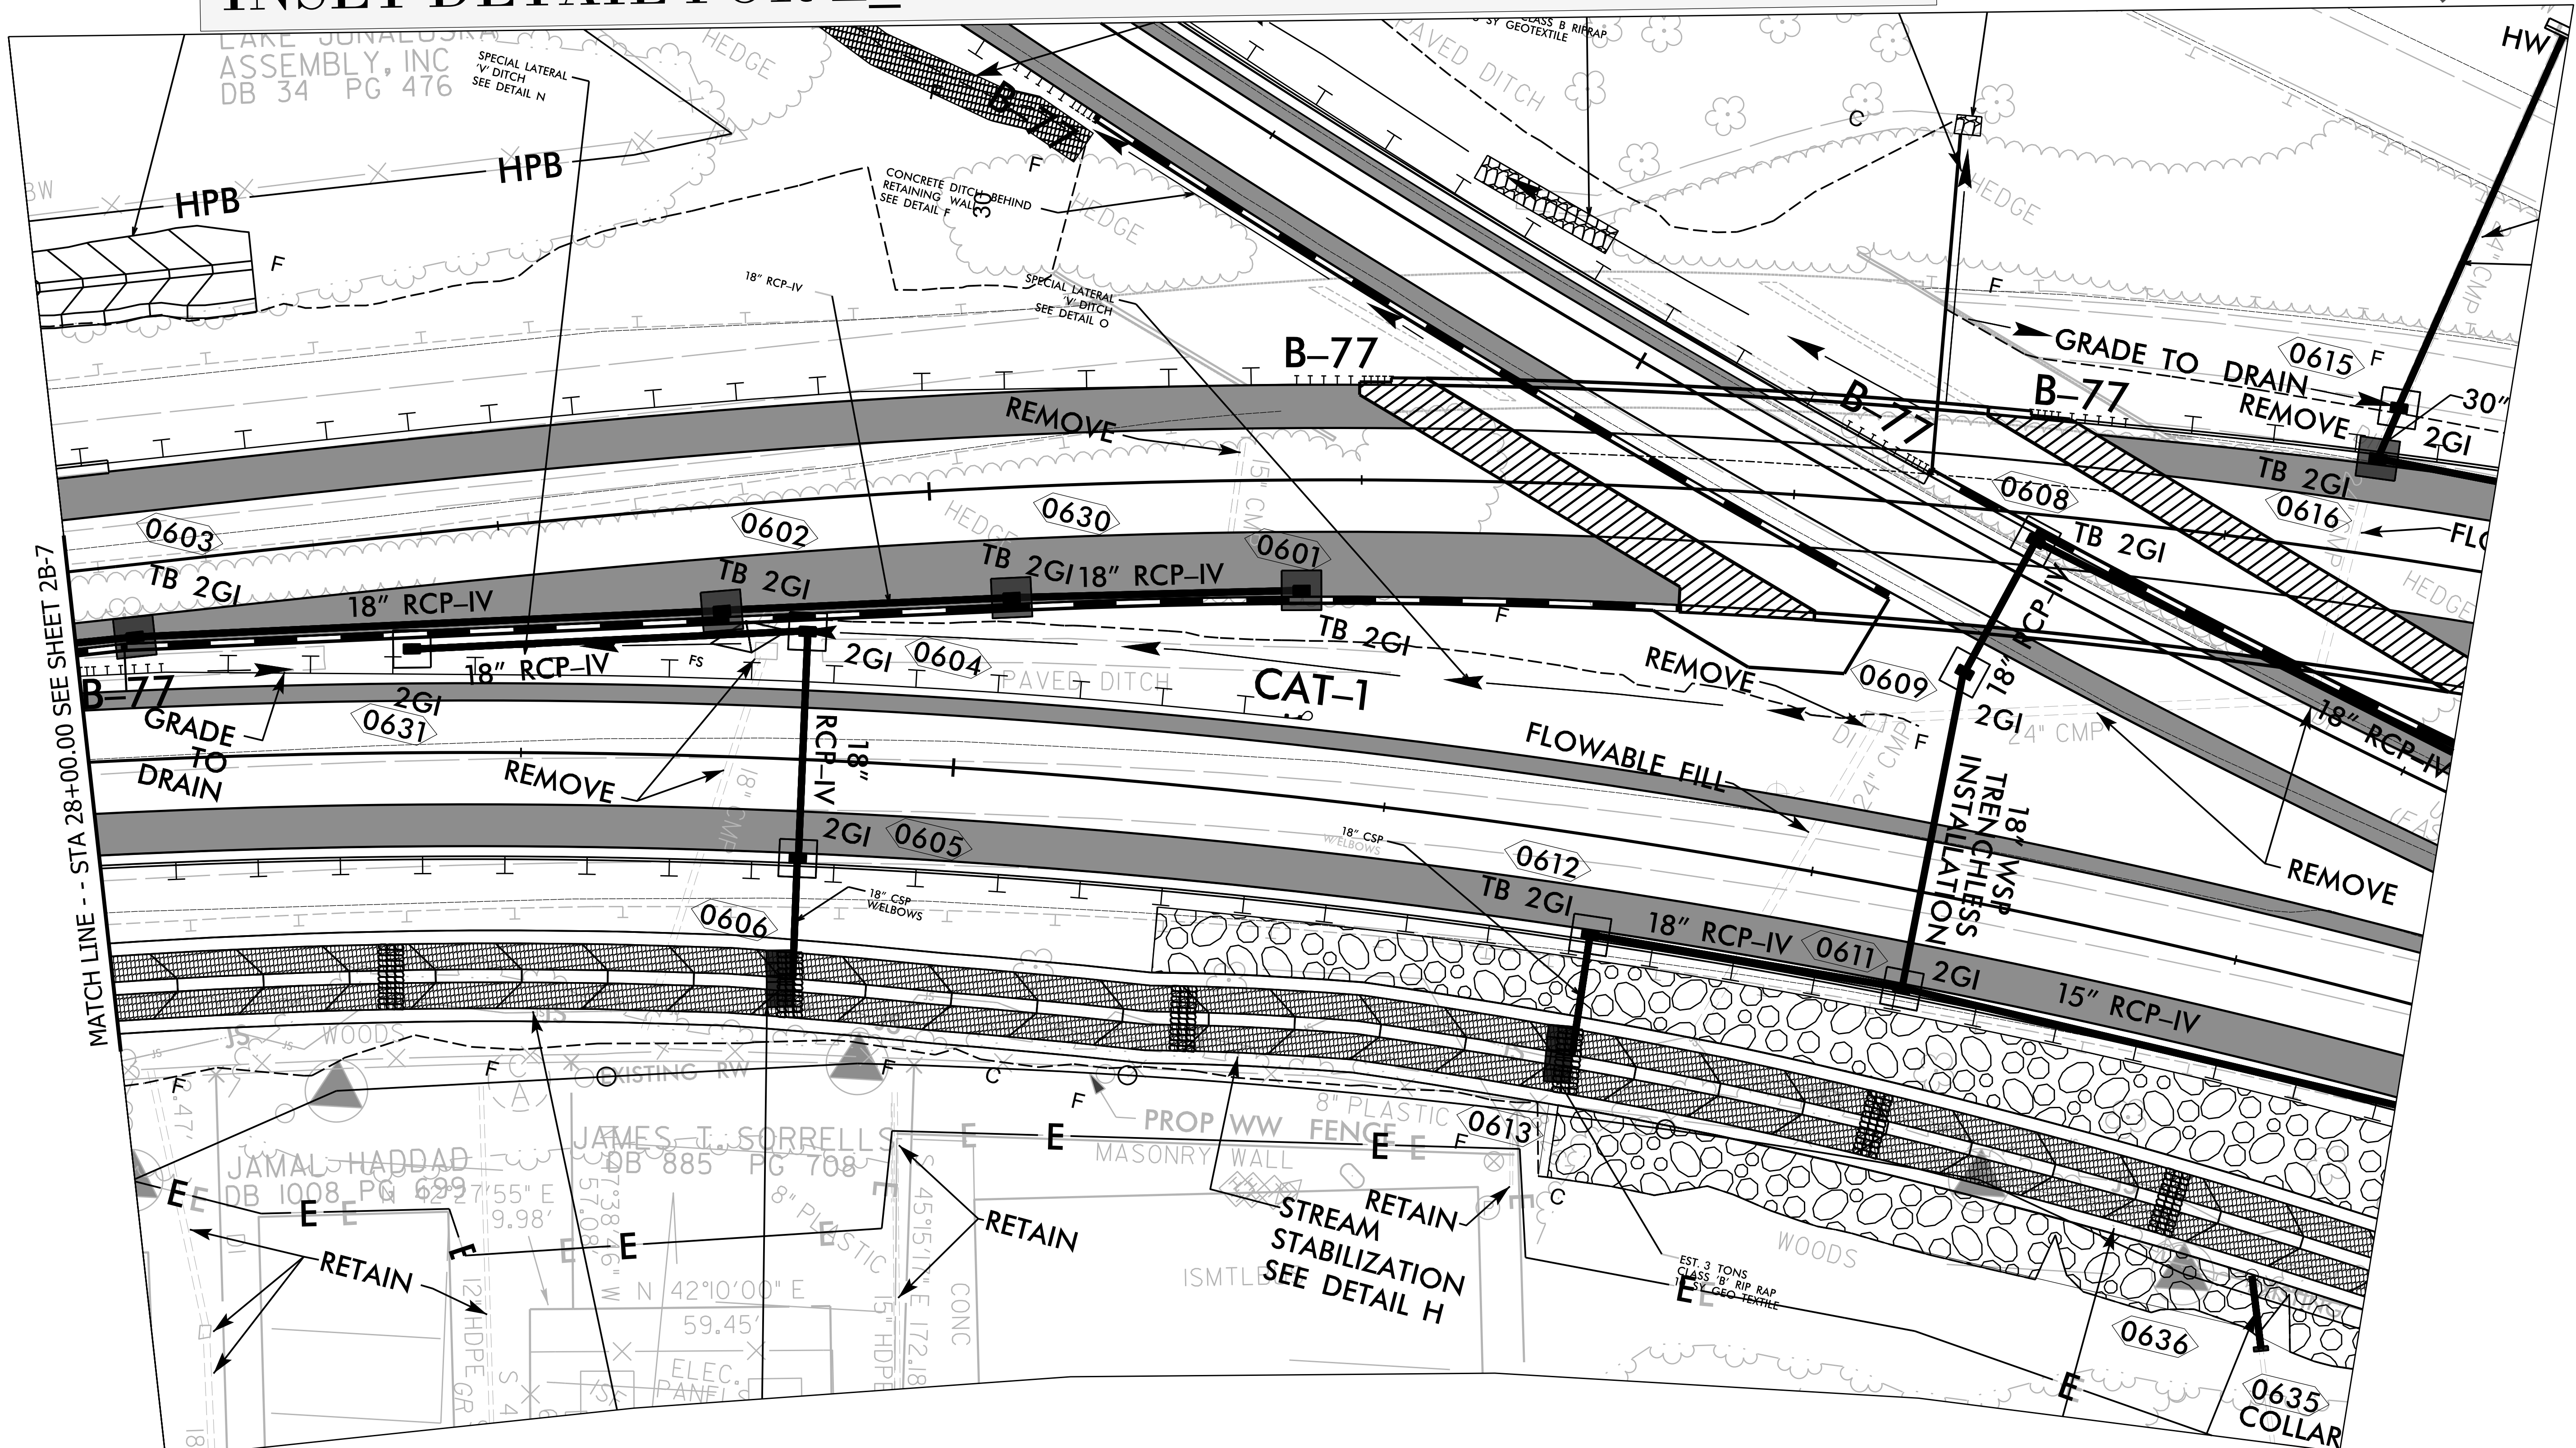


# INSET DETAIL FOR L\_LT FROM STA.28+00 TO STA.33+60

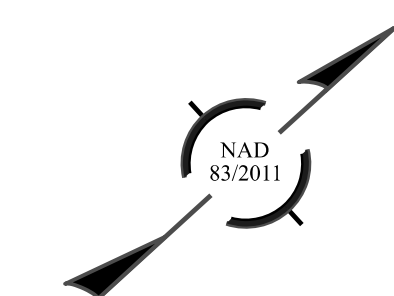

MATCH LINE -- STA 28+00.00 SEE SHEET 2B-7

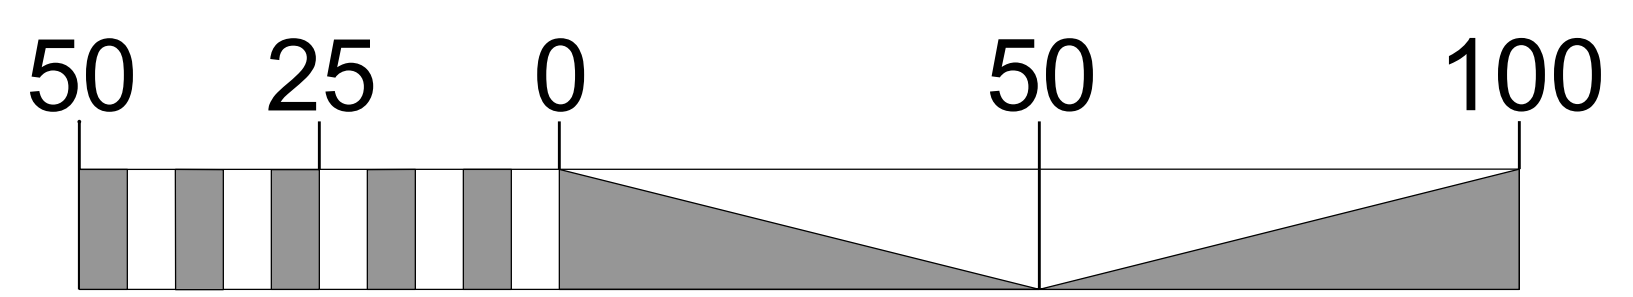

FOR HORIZONTAL GEOMETRY AND ADDITIONAL  
OFFSET DATA SEE SHEET 6

REVISIONS