

EXISTING CONDITION


PHASE 1

PHASE 2

PHASE 3

PHASE 4

FINAL STRUCTURE CONFIGURATION

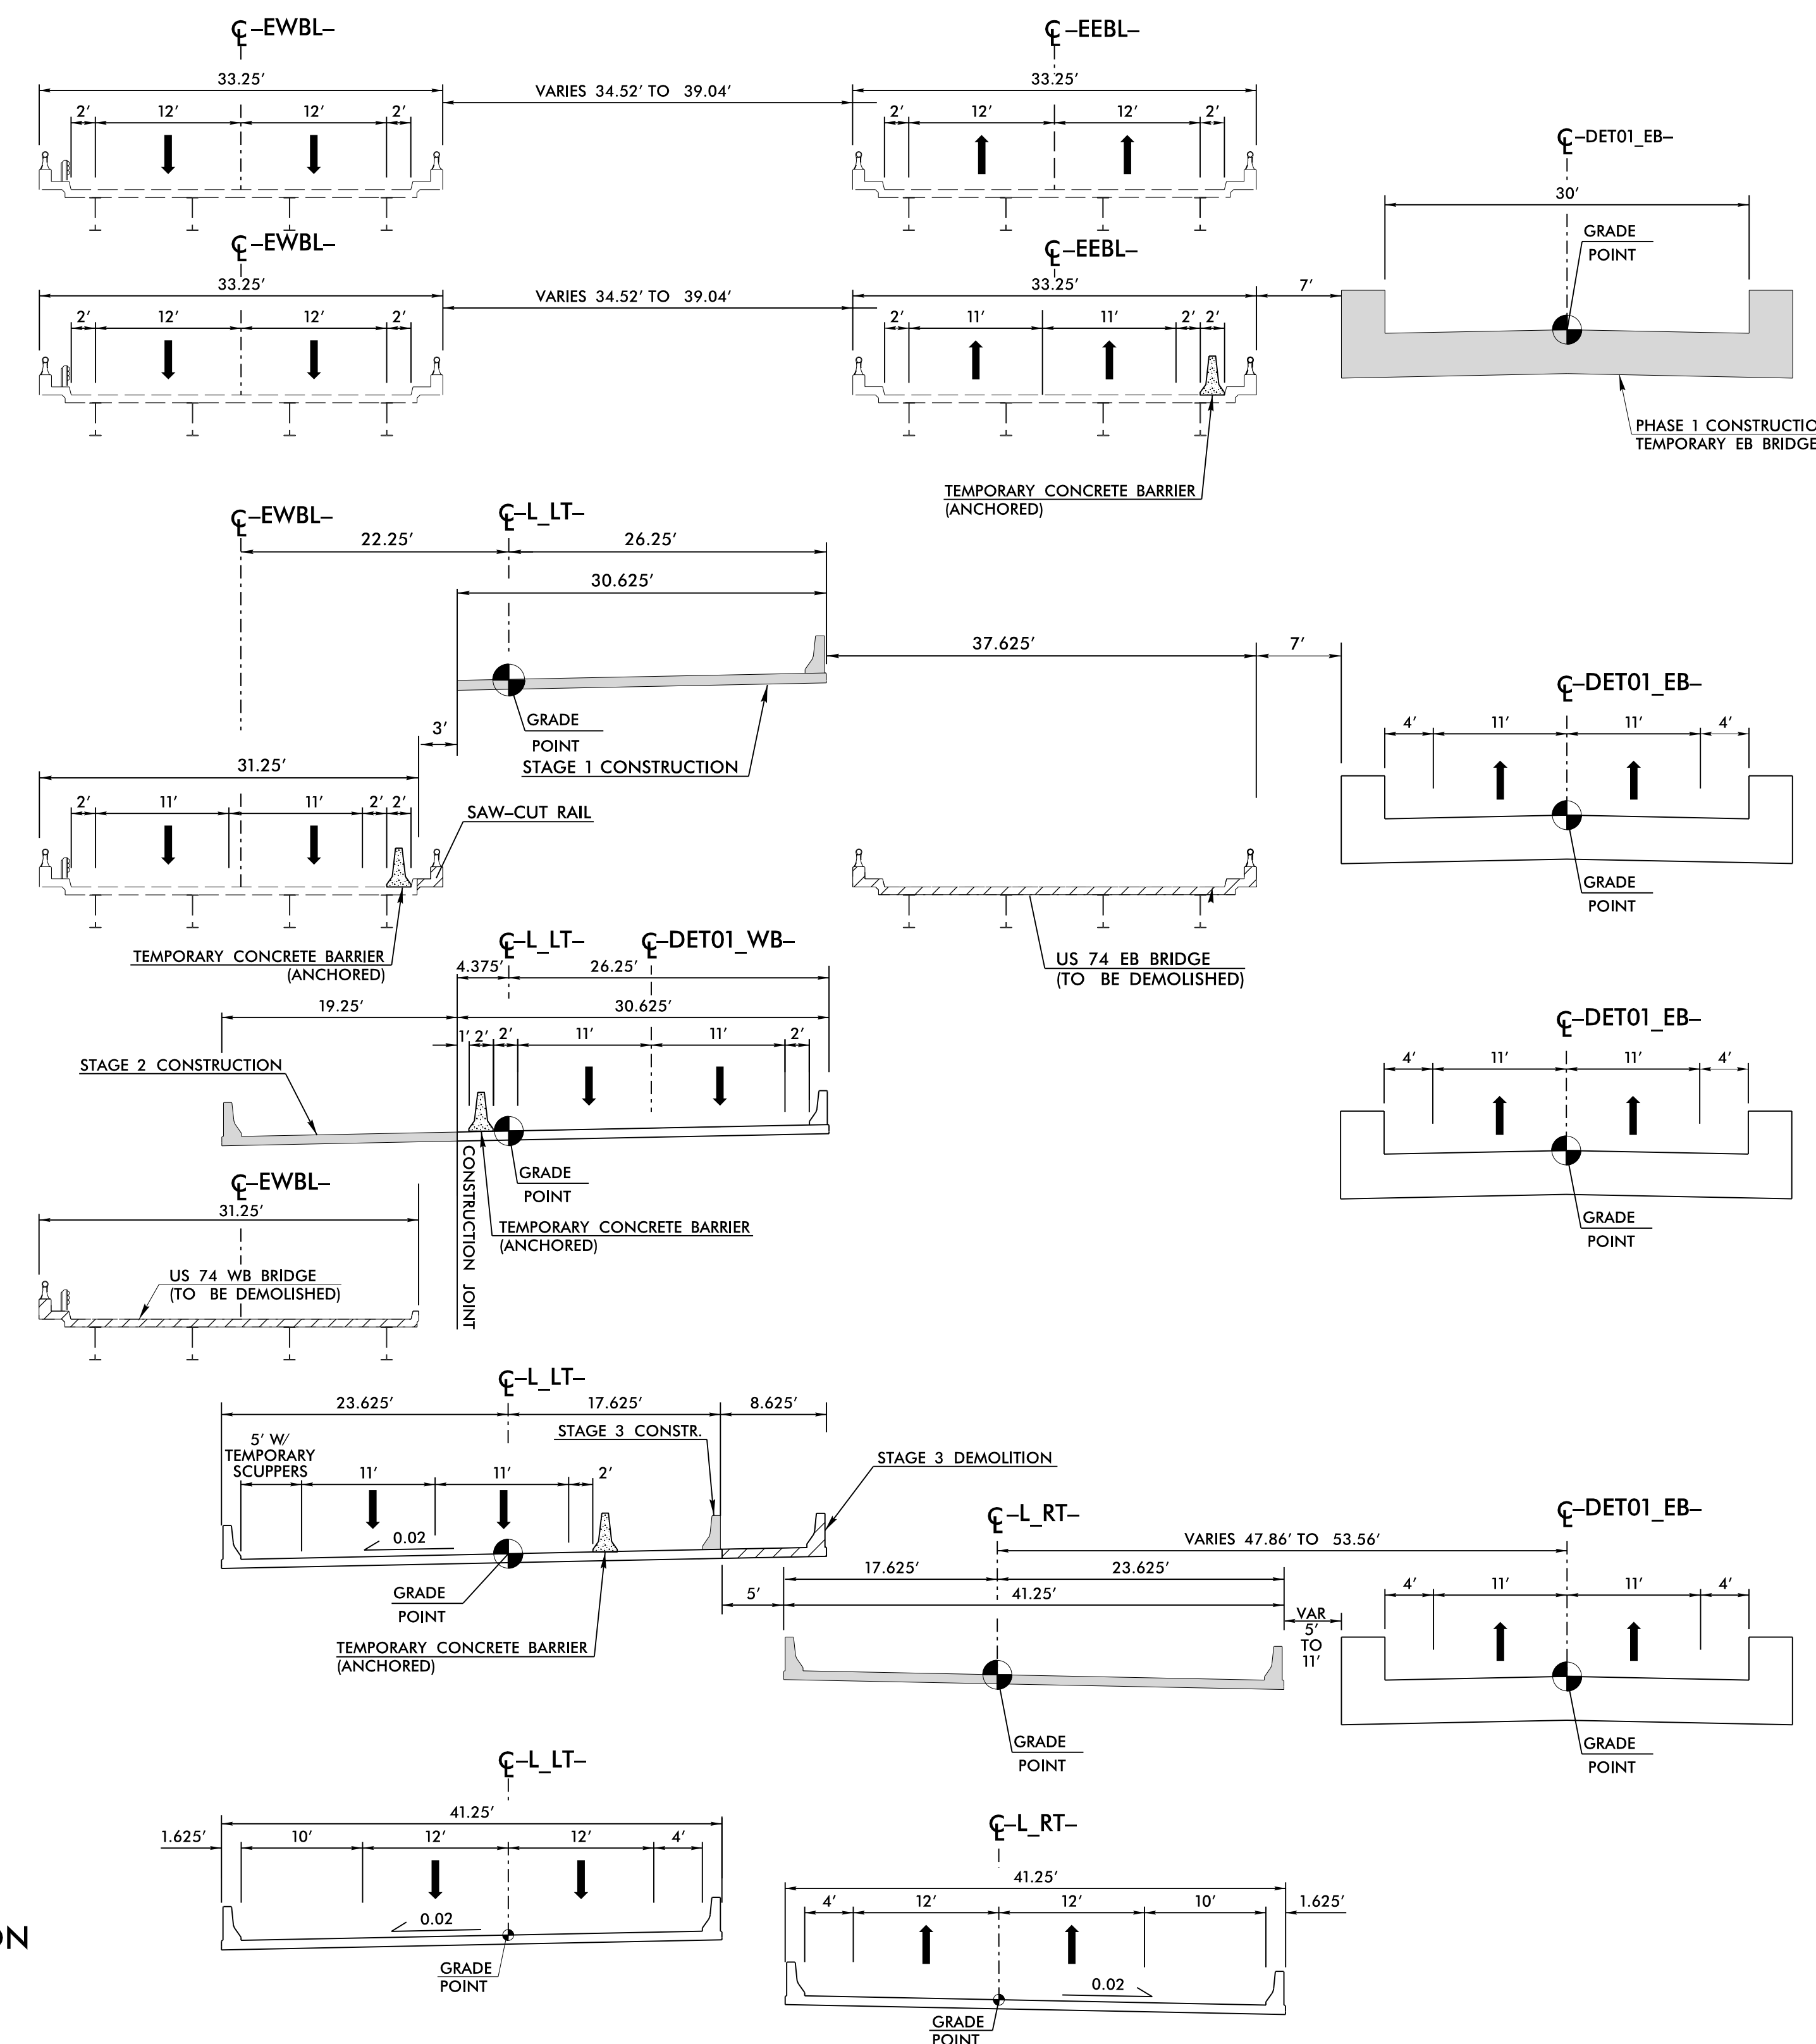

SECTION C-C
RICHLAND CREEK STRUCTURES
3' MIN. STRUCTURE SEPARATION
DURING CONSTRUCTION
BETWEEN EXIST AND PROPOSED
WB STRUCTURE

9/6/2023
 B3186-B5898-TC_TMP-03B-Typicals.dgn
 jeffrey.thurston

APPROVED: *Jeffrey A. Kooft*
 DATE: 10/17/2023

DOCUMENT NOT CONSIDERED FINAL
UNLESS ALL SIGNATURES COMPLETED

AECOM
 NC FIRM LICENSE No: F-0342
 5438 Wade Park Blvd., Ste 200
 Raleigh, NC 27607
 (919) 854-6200

US 74/US 23
BRIDGES OVER RICHLAND CREEK
SECTION OVERVIEW