


SEE TMP-04A FOR SECTION A-A DETAIL

PROJ. REFERENCE NO.	SHEET NO.
B-3186 / B-5898	TMP-04

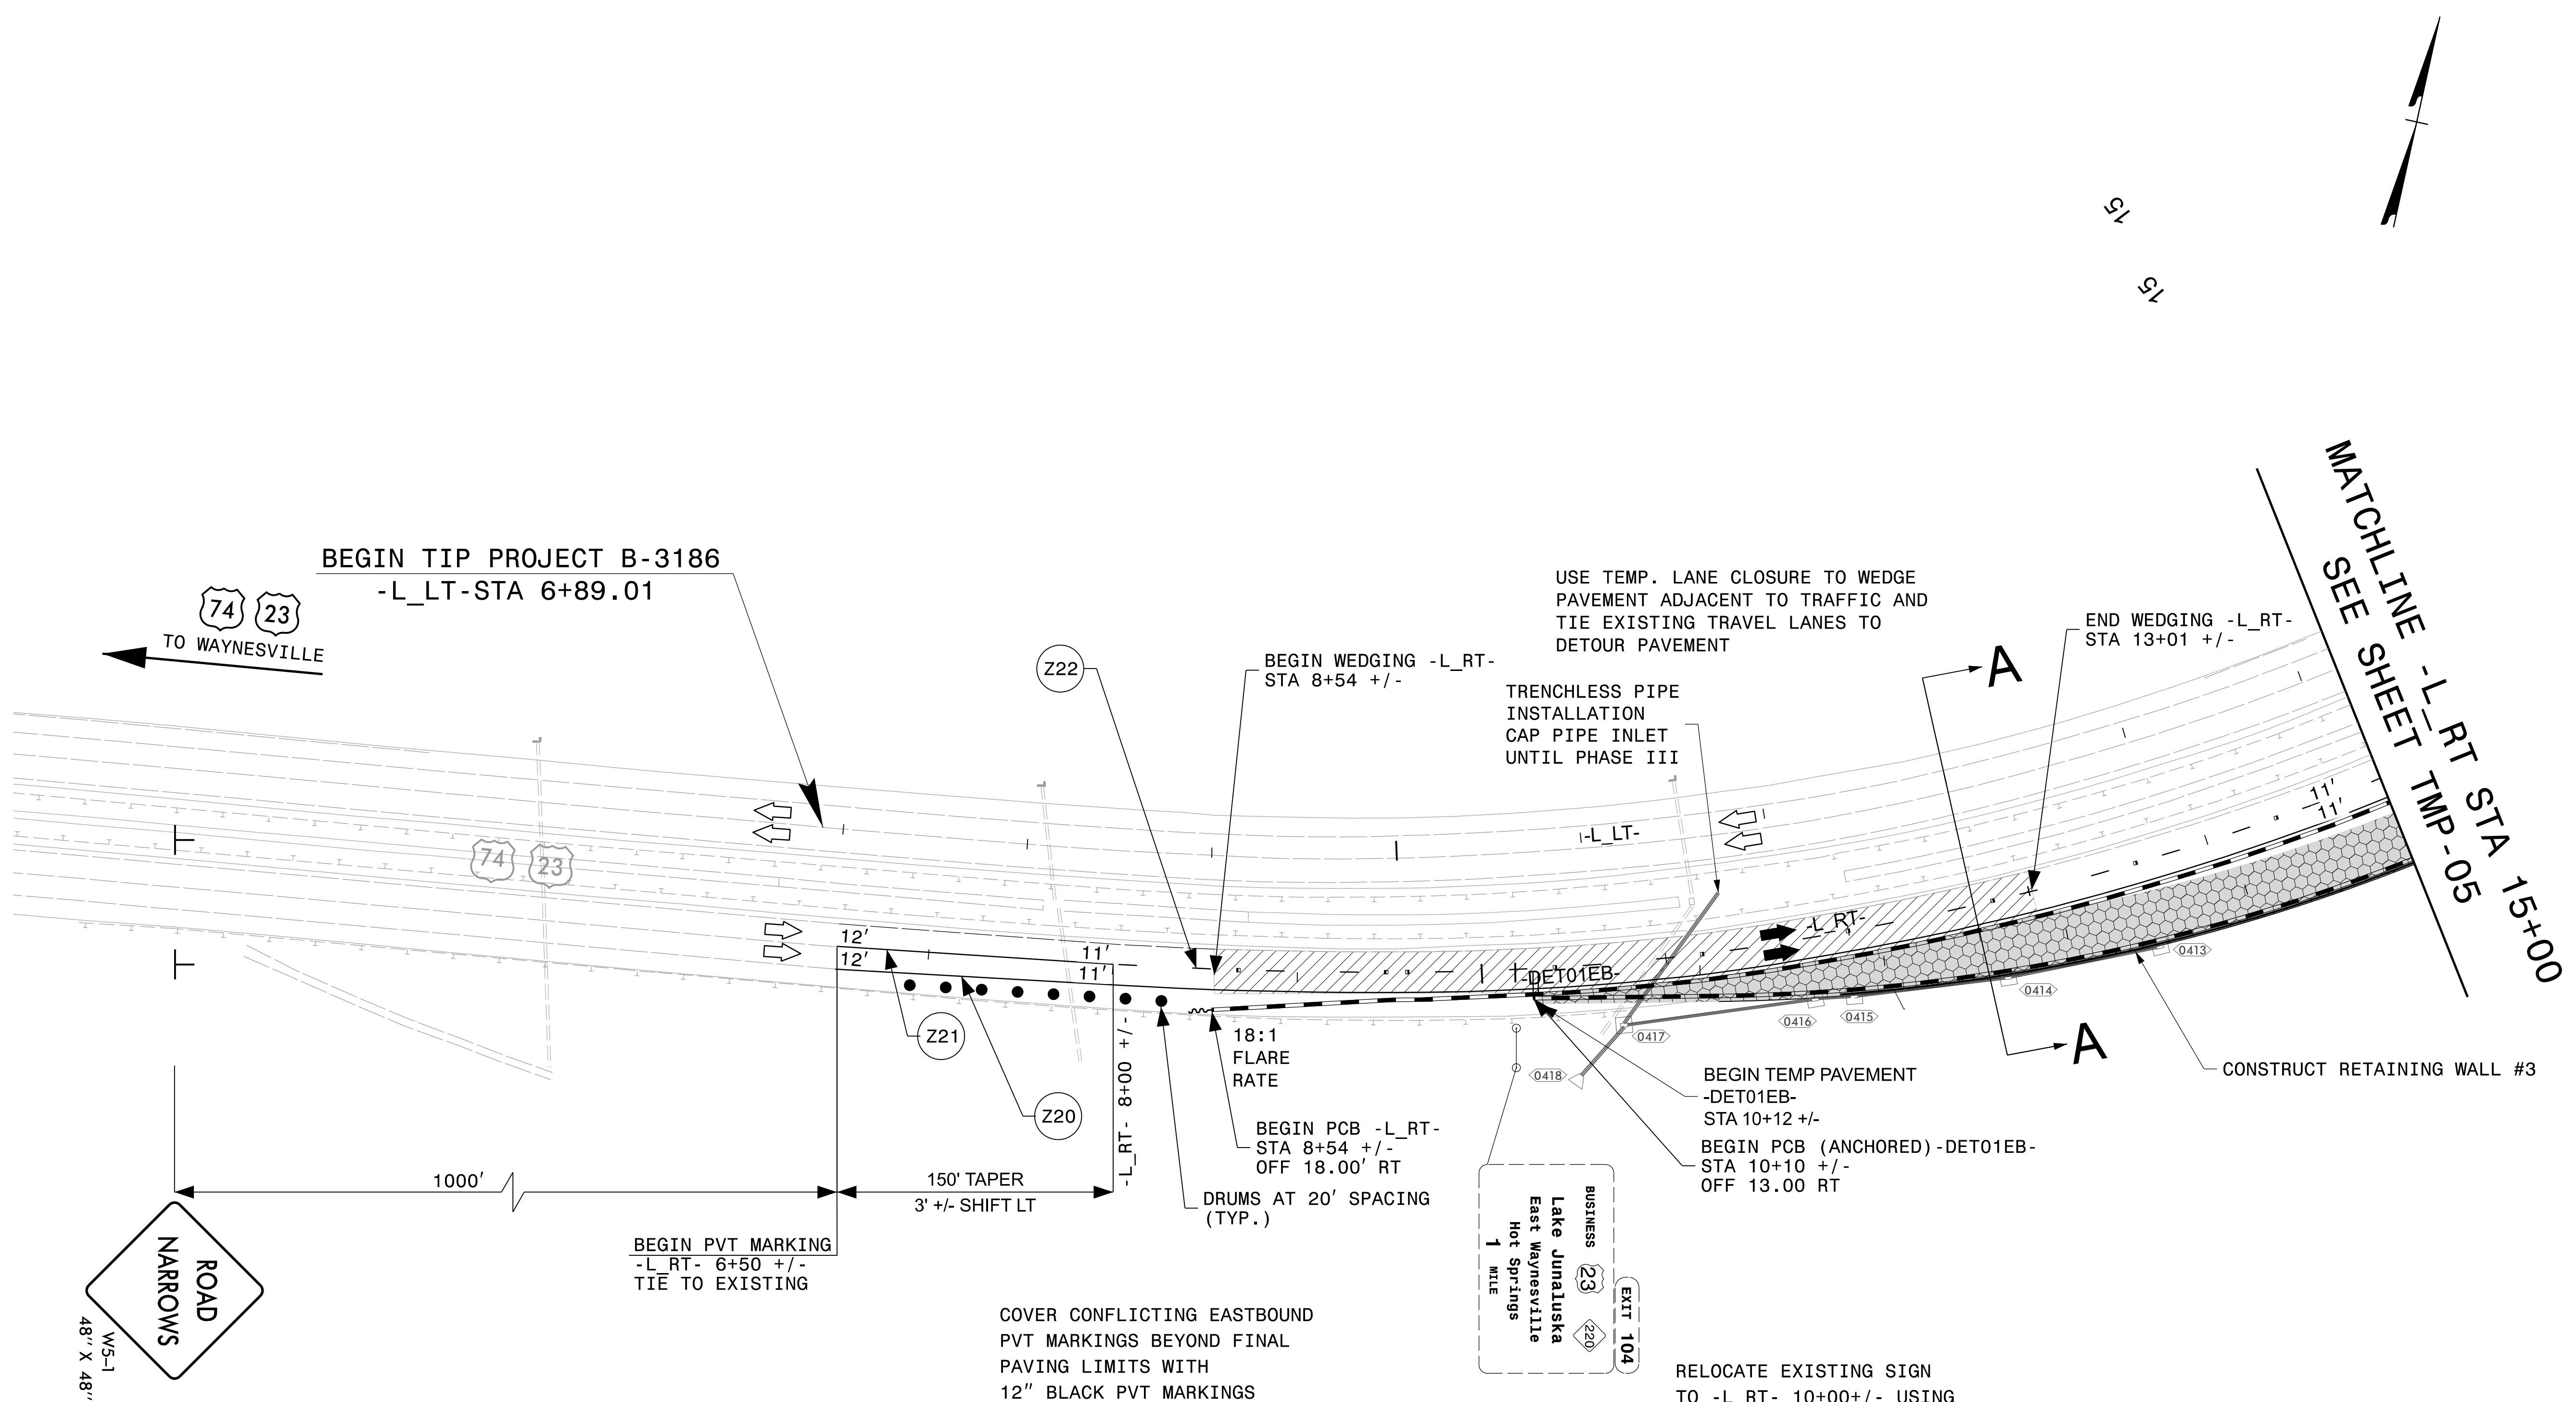

	WORK AREA
	WEDGING & WIDENING
	TEMPORARY PAVEMENT
	PAVEMENT / BRIDGE REMOVAL

APPROVED: *Jeffrey A. Kooft*
 DATE: 10/17/2023

Professional Engineer Seal:
 NORTH CAROLINA PROFESSIONAL ENGINEER
 SEAL 018122
 JEFFREY A. KOOFT

DOCUMENT NOT CONSIDERED FINAL UNLESS ALL SIGNATURES COMPLETED

DIVISION OF HIGHWAYS
 STATE OF NORTH CAROLINA
 DEPARTMENT OF TRANSPORTATION
 WORK ZONE TRAFFIC CONTROL

AECOM
 NC FIRM LICENSE No: F-0342
 5438 Wade Park Blvd., Ste 200
 Raleigh, NC 27607
 (919) 854-6200

PHASE I DETAILS
 US 74/US 23

9/6/2023
 B3186-B5898.TC_TMP-04_Phase I.dgn
 Jeffrey.Thurston