


SEE TMP-05A FOR SECTION DETAILS

FOR NORTH SIDEWALK CLOSURE, SEE INSET DETAIL ON LEFT SIDE OF SHEET.

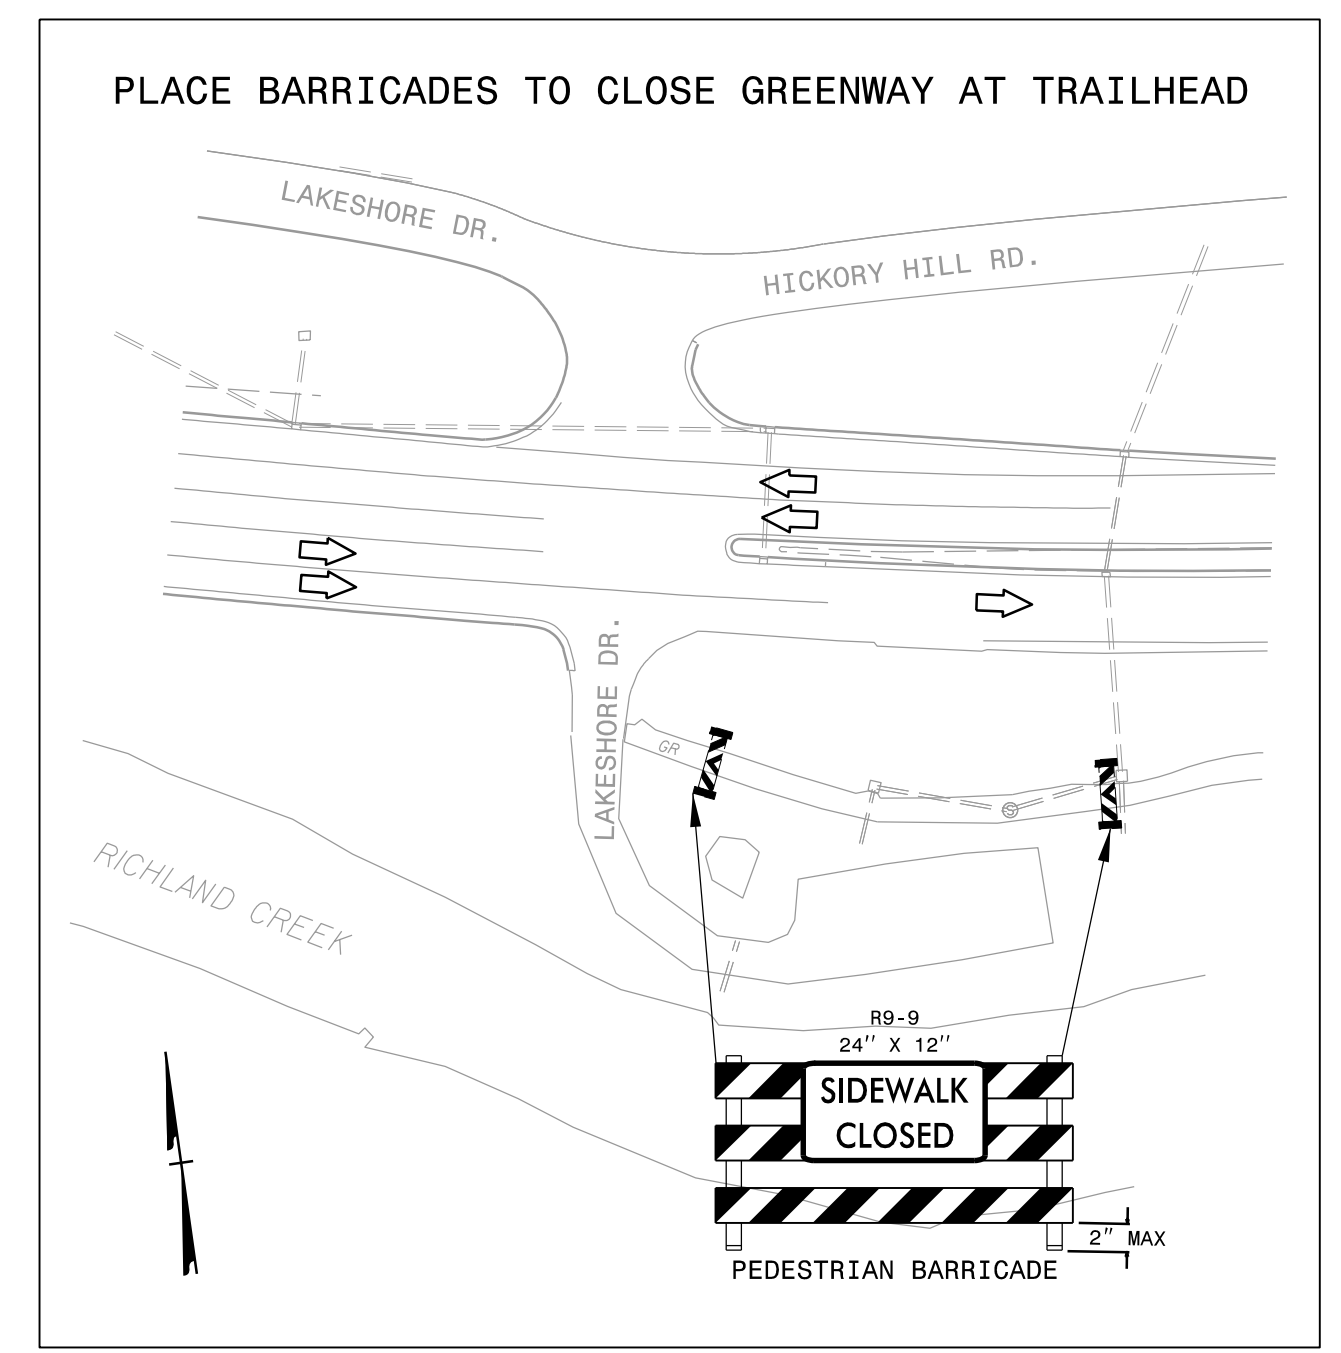

CUR DATA -DET01 EB-
 PIC 18+14.94
 $\Delta c = 14^\circ 18' 16.2''$ (LT)
 $D = 02^\circ 47' 41.7''$
 $Lc = 511.80$
 $Tc = 257.24$
 $R = 2,050$



TEMP SHORING
 ③ QTY = 200 SQ FT
 FROM -DET01EB- STA 25+50 +/-, 22.0' LT
 TO -DET01EB- STA 26+50 +/-, 22.0' LT

BEGIN PCB TAPER -DET01EB
 STA 21+00 +/-, 13.00' RT
 END PCB TAPER -DET01EB-
 STA. 21+50 +/-, 15.00' RT

TRENCHLESS PIPE
 INSTALLATION
 CAP PIPE INLET
 UNTIL PHASE II

TEMP SHORING
 ① QTY = 1054 SQ FT
 FROM -DET01EB- STA 19+75 +/-, 22.0' LT
 TO -DET01EB- STA 22+20 +/-, 22.0' LT

TEMP SHORING
 ② QTY = 1980 SQ FT
 FROM -DET01EB- STA 21+10 +/-, 21.5' RT
 TO -DET01EB- STA 22+20 +/-, 23.0' RT

END PCB (ANCHORED)
 -DET01EB-
 STA. 22+20 +/-
 OFF 15.00' LT

END PCB (ANCHORED)
 -DET01EB-
 STA. 22+20 +/-
 OFF 15.00' RT

BEGIN PCB (ANCHORED)
 -DET01EB-
 STA 25+50 +/-
 OFF 15.00' LT
 BEGIN PCB(ANCHORED)
 -DET01EB-
 STA 25+50 +/-
 OFF 15.00' RT

PARTIAL INLET AND SLOPE CONSTRUCTION
 REQUIRED PRIOR TO INSTALLATION
 OF THE TEMPORARY BRIDGE


MATCHLINE -L_RT STA 15+00
 SEE SHEET TMP-04

MATCHLINE -L_RT STA 27+00
 SEE SHEET TMP-06

CONSTRUCT RETAINING WALL #3

BEGIN PCB (ANCHORED)-DET01EB-
 STA. 16+10 +/-
 OFF 15.00' LT

RELOCATE EXISTING SIGN
 TO -DET01EB- 17+25 +/-
 USING TEMPORARY SUPPORTS

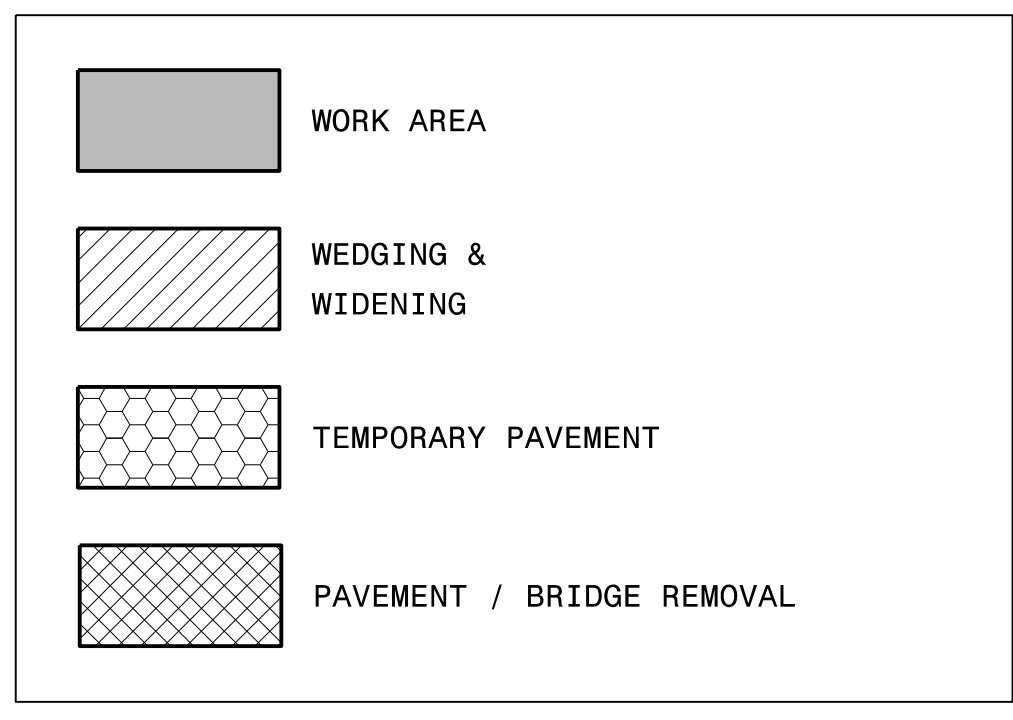

APPROVED: *Jeffrey A. Koontz*

DATE: 10/17/2023

SEAL 018122

ENGINEER
 JEFFREY A. KOONTZ

DOCUMENT NOT CONSIDERED FINAL
 UNLESS ALL SIGNATURES COMPLETED

DIVISION OF HIGHWAYS
 NORTH CAROLINA
 DEPARTMENT OF TRANSPORTATION & TRAFFIC CONTROL

AECOM
 NC FIRM LICENSE No: F-0342
 5438 Wade Park Blvd., Ste 200
 Raleigh, NC 27607
 (919) 854-6200

PHASE I DETAILS
 US 74/US 23

* TEMP GUARDRAIL ANCHOR UNIT,
 TYPE THRIE-BEAM

10/12/2023
 B3186-B5898_TC_TMP-05_Phase I.dgn
 jeff.koontz