



DRUMS AT 60 FT SPACING FOR TEMPORARY LANE CLOSURE DURING OH SIGN SUPPORT CONSTRUCTION AND REMOVAL.

MOVE DRUMS TO SHOULDER AND OPEN AUX LANE TO TRAFFIC WHEN THERE IS NO CONSTRUCTION ACTIVITY.

MESSAGE NO. 1	MESSAGE NO. 2
EXIT 103 OPEN	
CHANGEABLE MESSAGE SIGN	

END TIP PROJECT B-5898
-L_LT- STA 40+74.50

MATCHLINE -L_RT- STA 40+25
SEE SHEET TMP-06

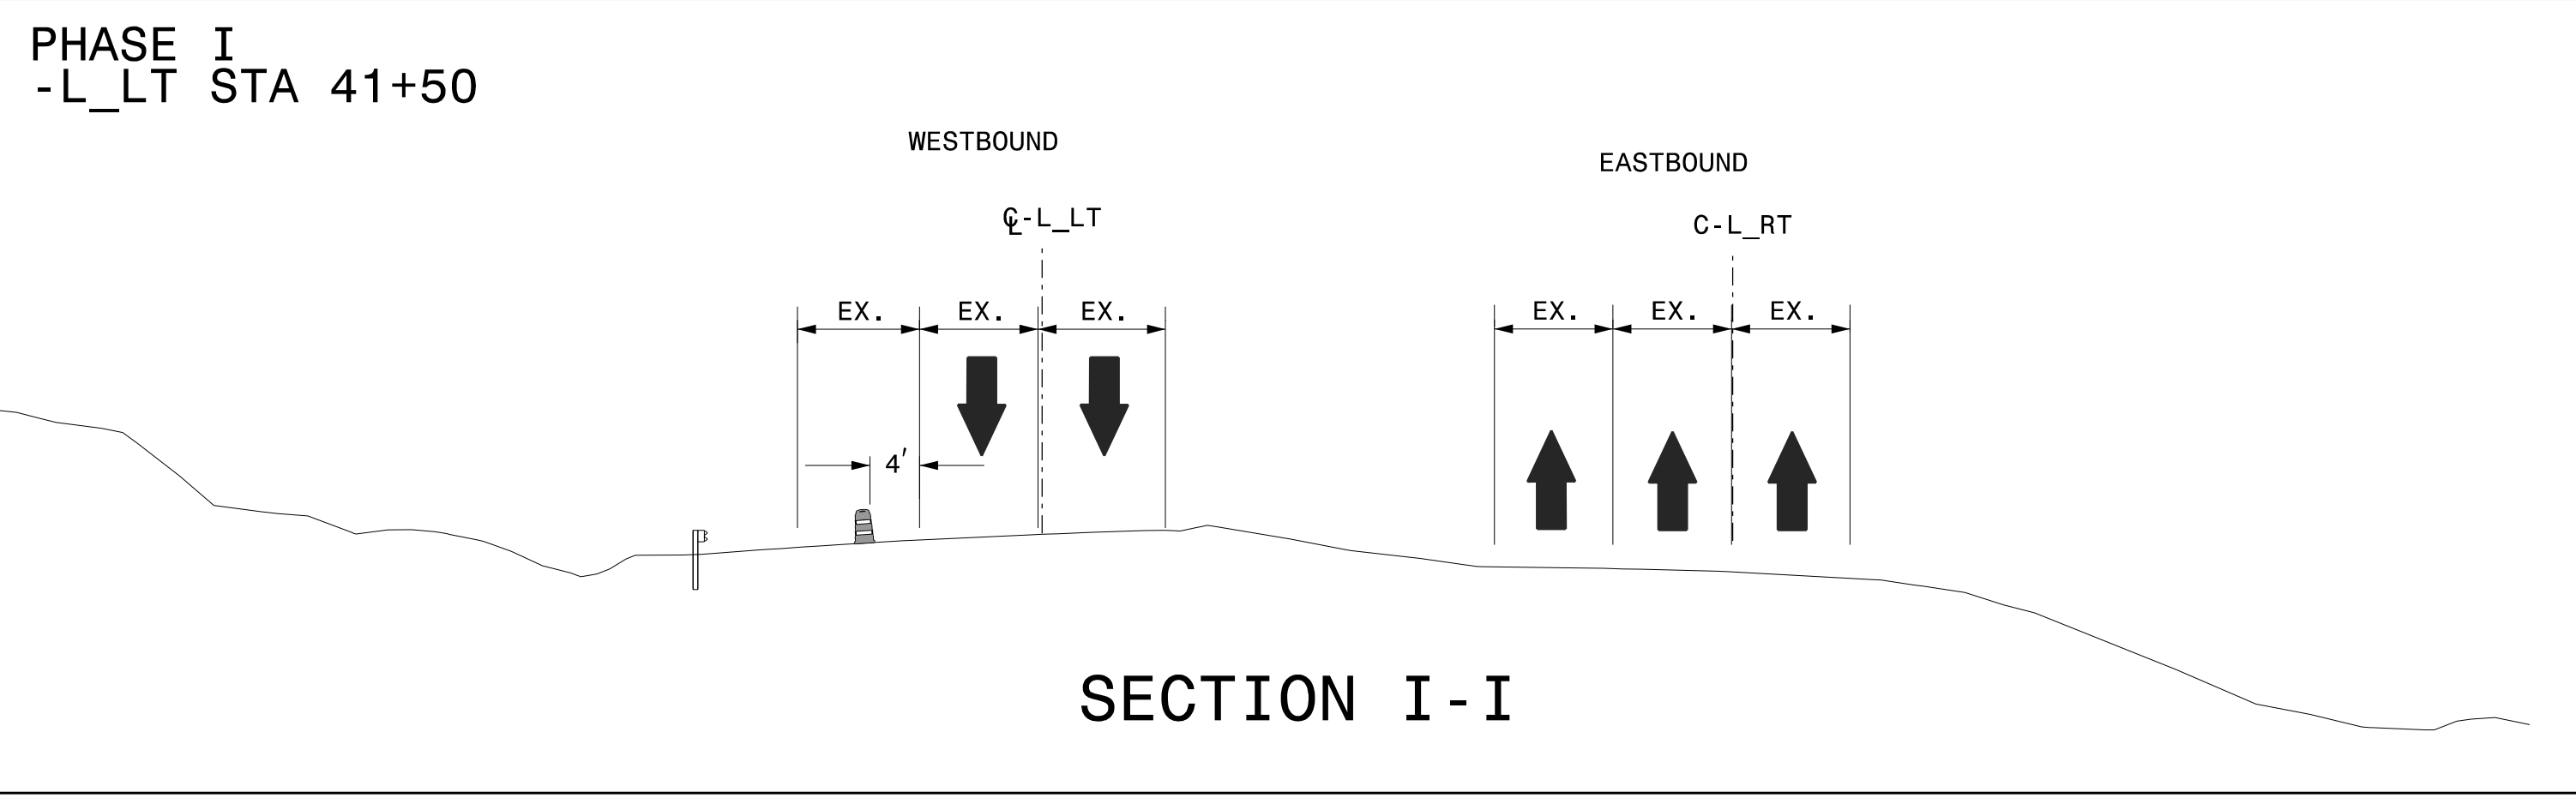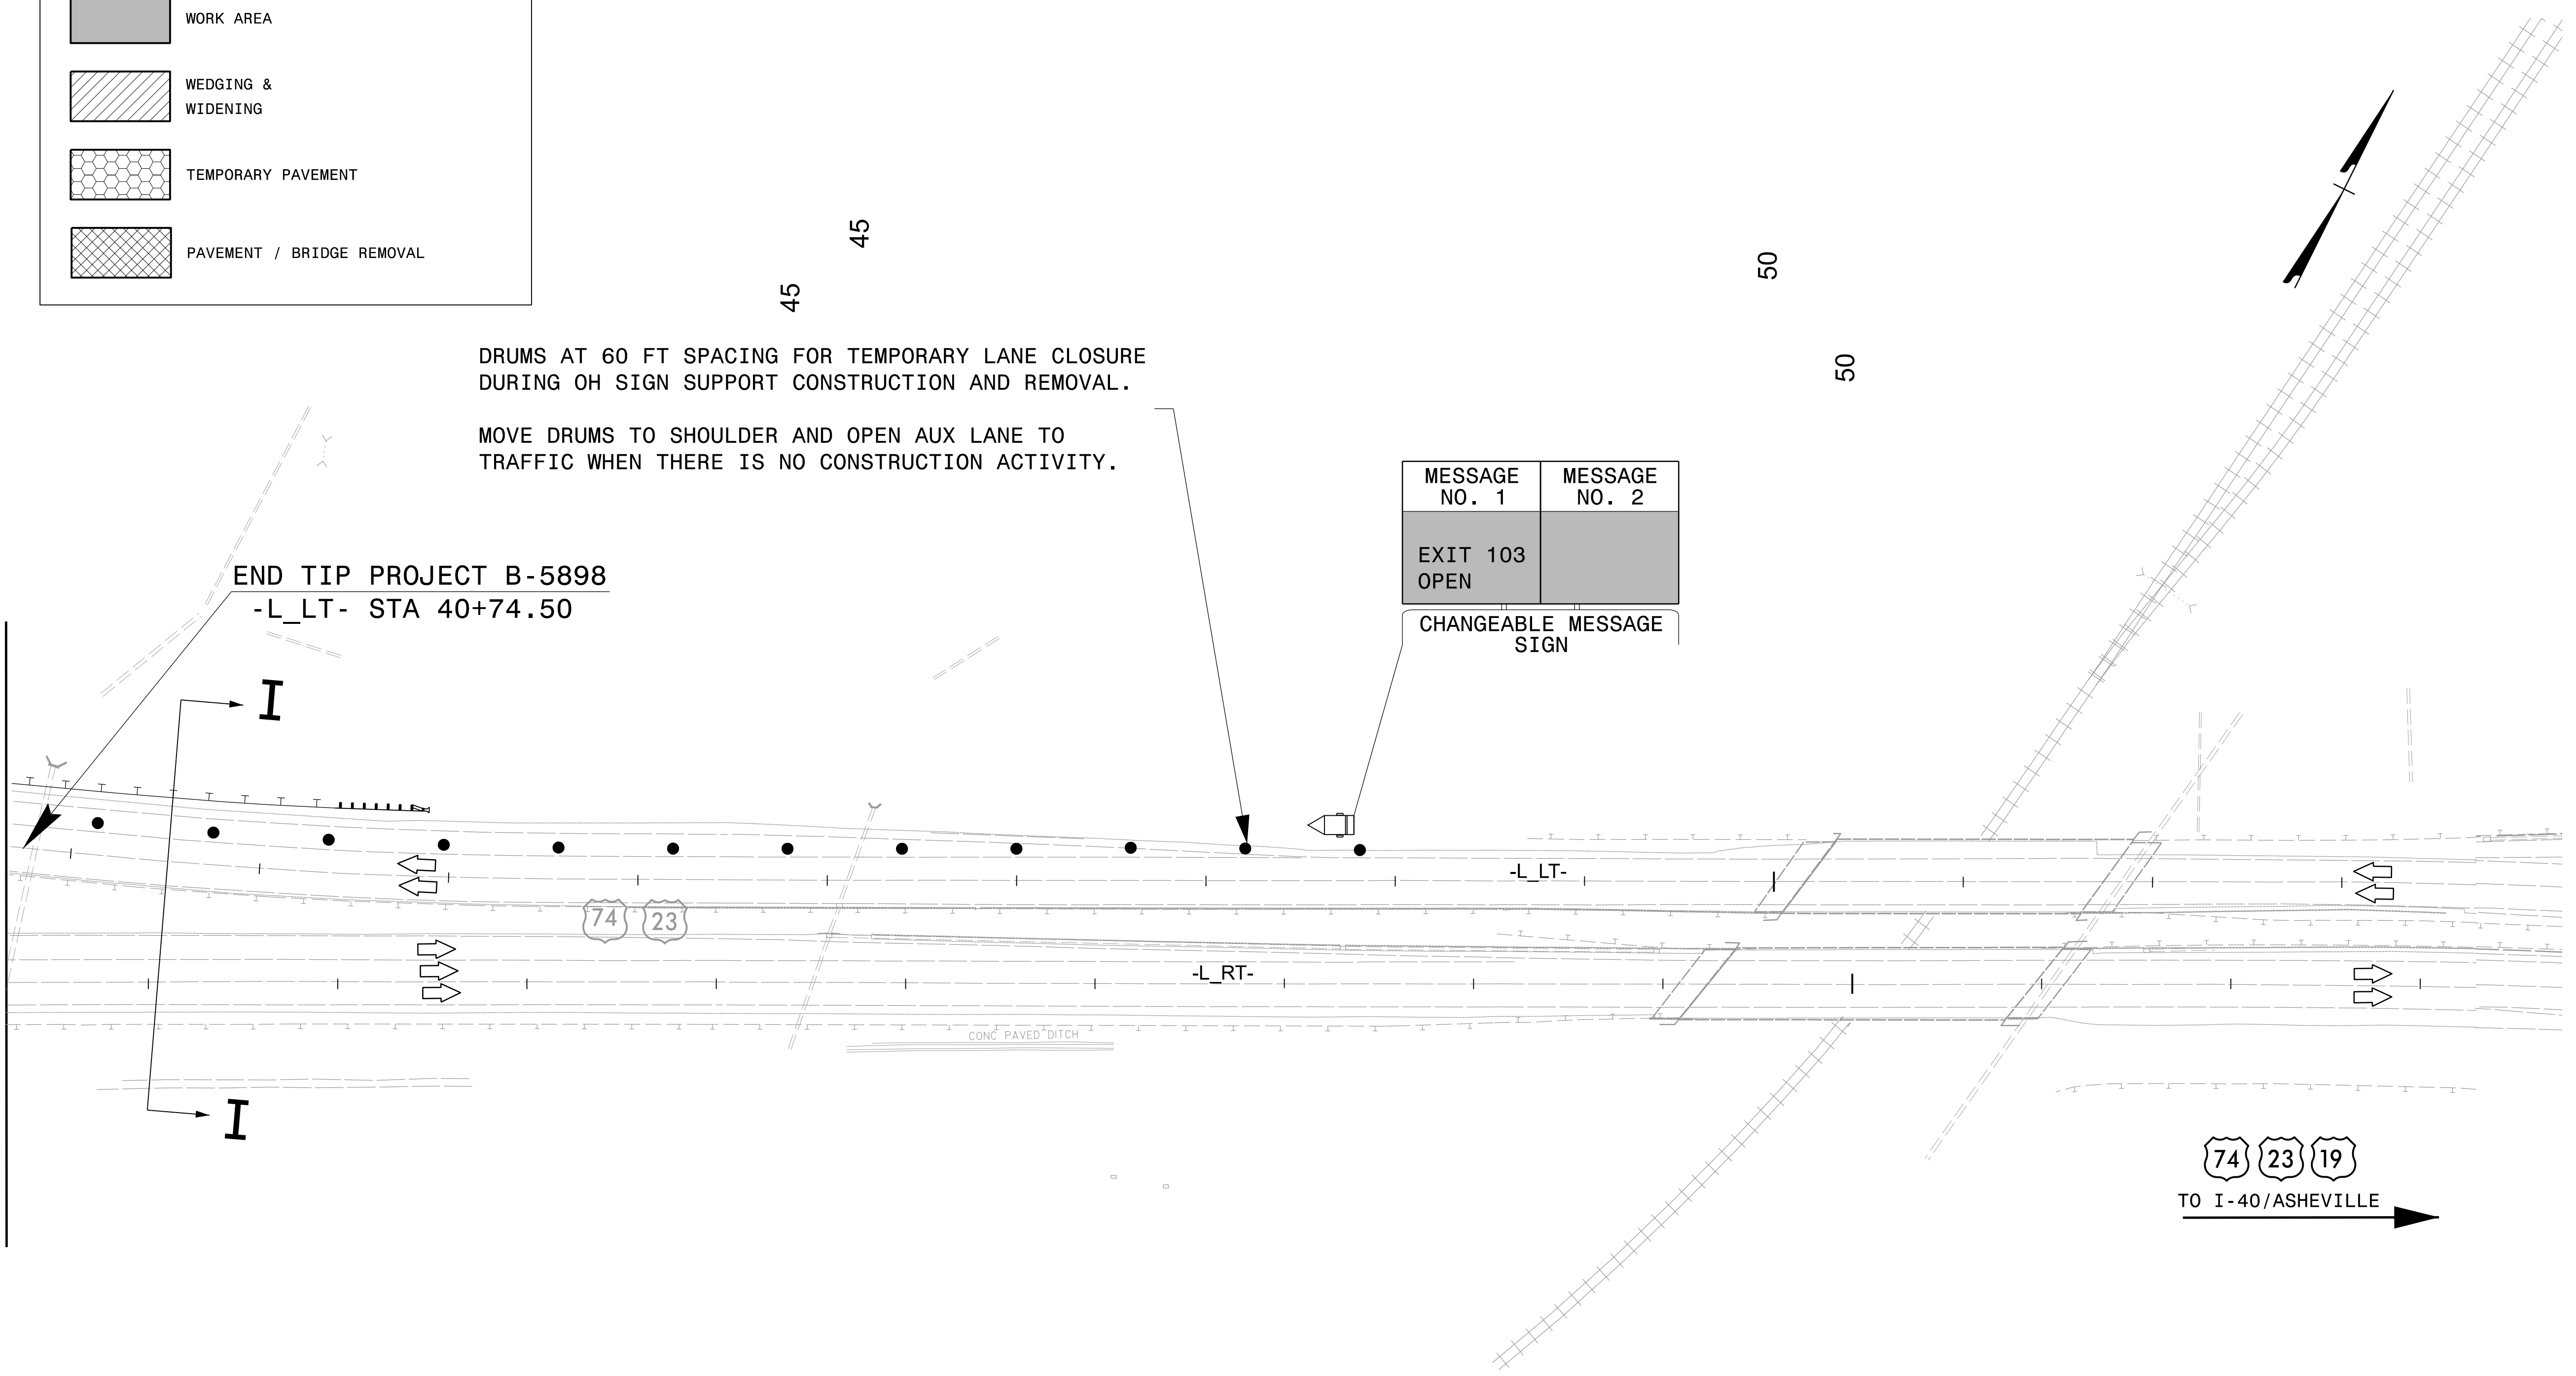

APPROVED: *Jeffrey A. Kooft*
DATE: 10/17/2023

AECOM
NC FIRM LICENSE No: F-0342
5438 Wade Park Blvd., Ste 200
Raleigh, NC 27607
(919) 854-6200

PHASE I DETAILS
US 74/US 23

9/6/2023
B3186-B5898_TC_TMP_07_Phase I.dgn
Jeffrey.thurston