
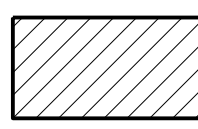
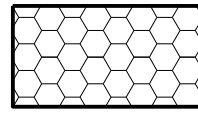
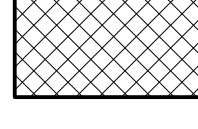



SEE TMP-09A FOR SECTION DETAILS

PROJ. REFERENCE NO.	SHEET NO.
B-3186 / B-5898	TMP-09

MATCHLINE -L\_RT STA 15+00  
SEE SHEET TMP-08

MATCHLINE -L\_RT STA 27+00  
SEE SHEET TMP-10

	WORK AREA
	WEDGING & WIDENING
	TEMPORARY PAVEMENT
	PAVEMENT / BRIDGE REMOVAL

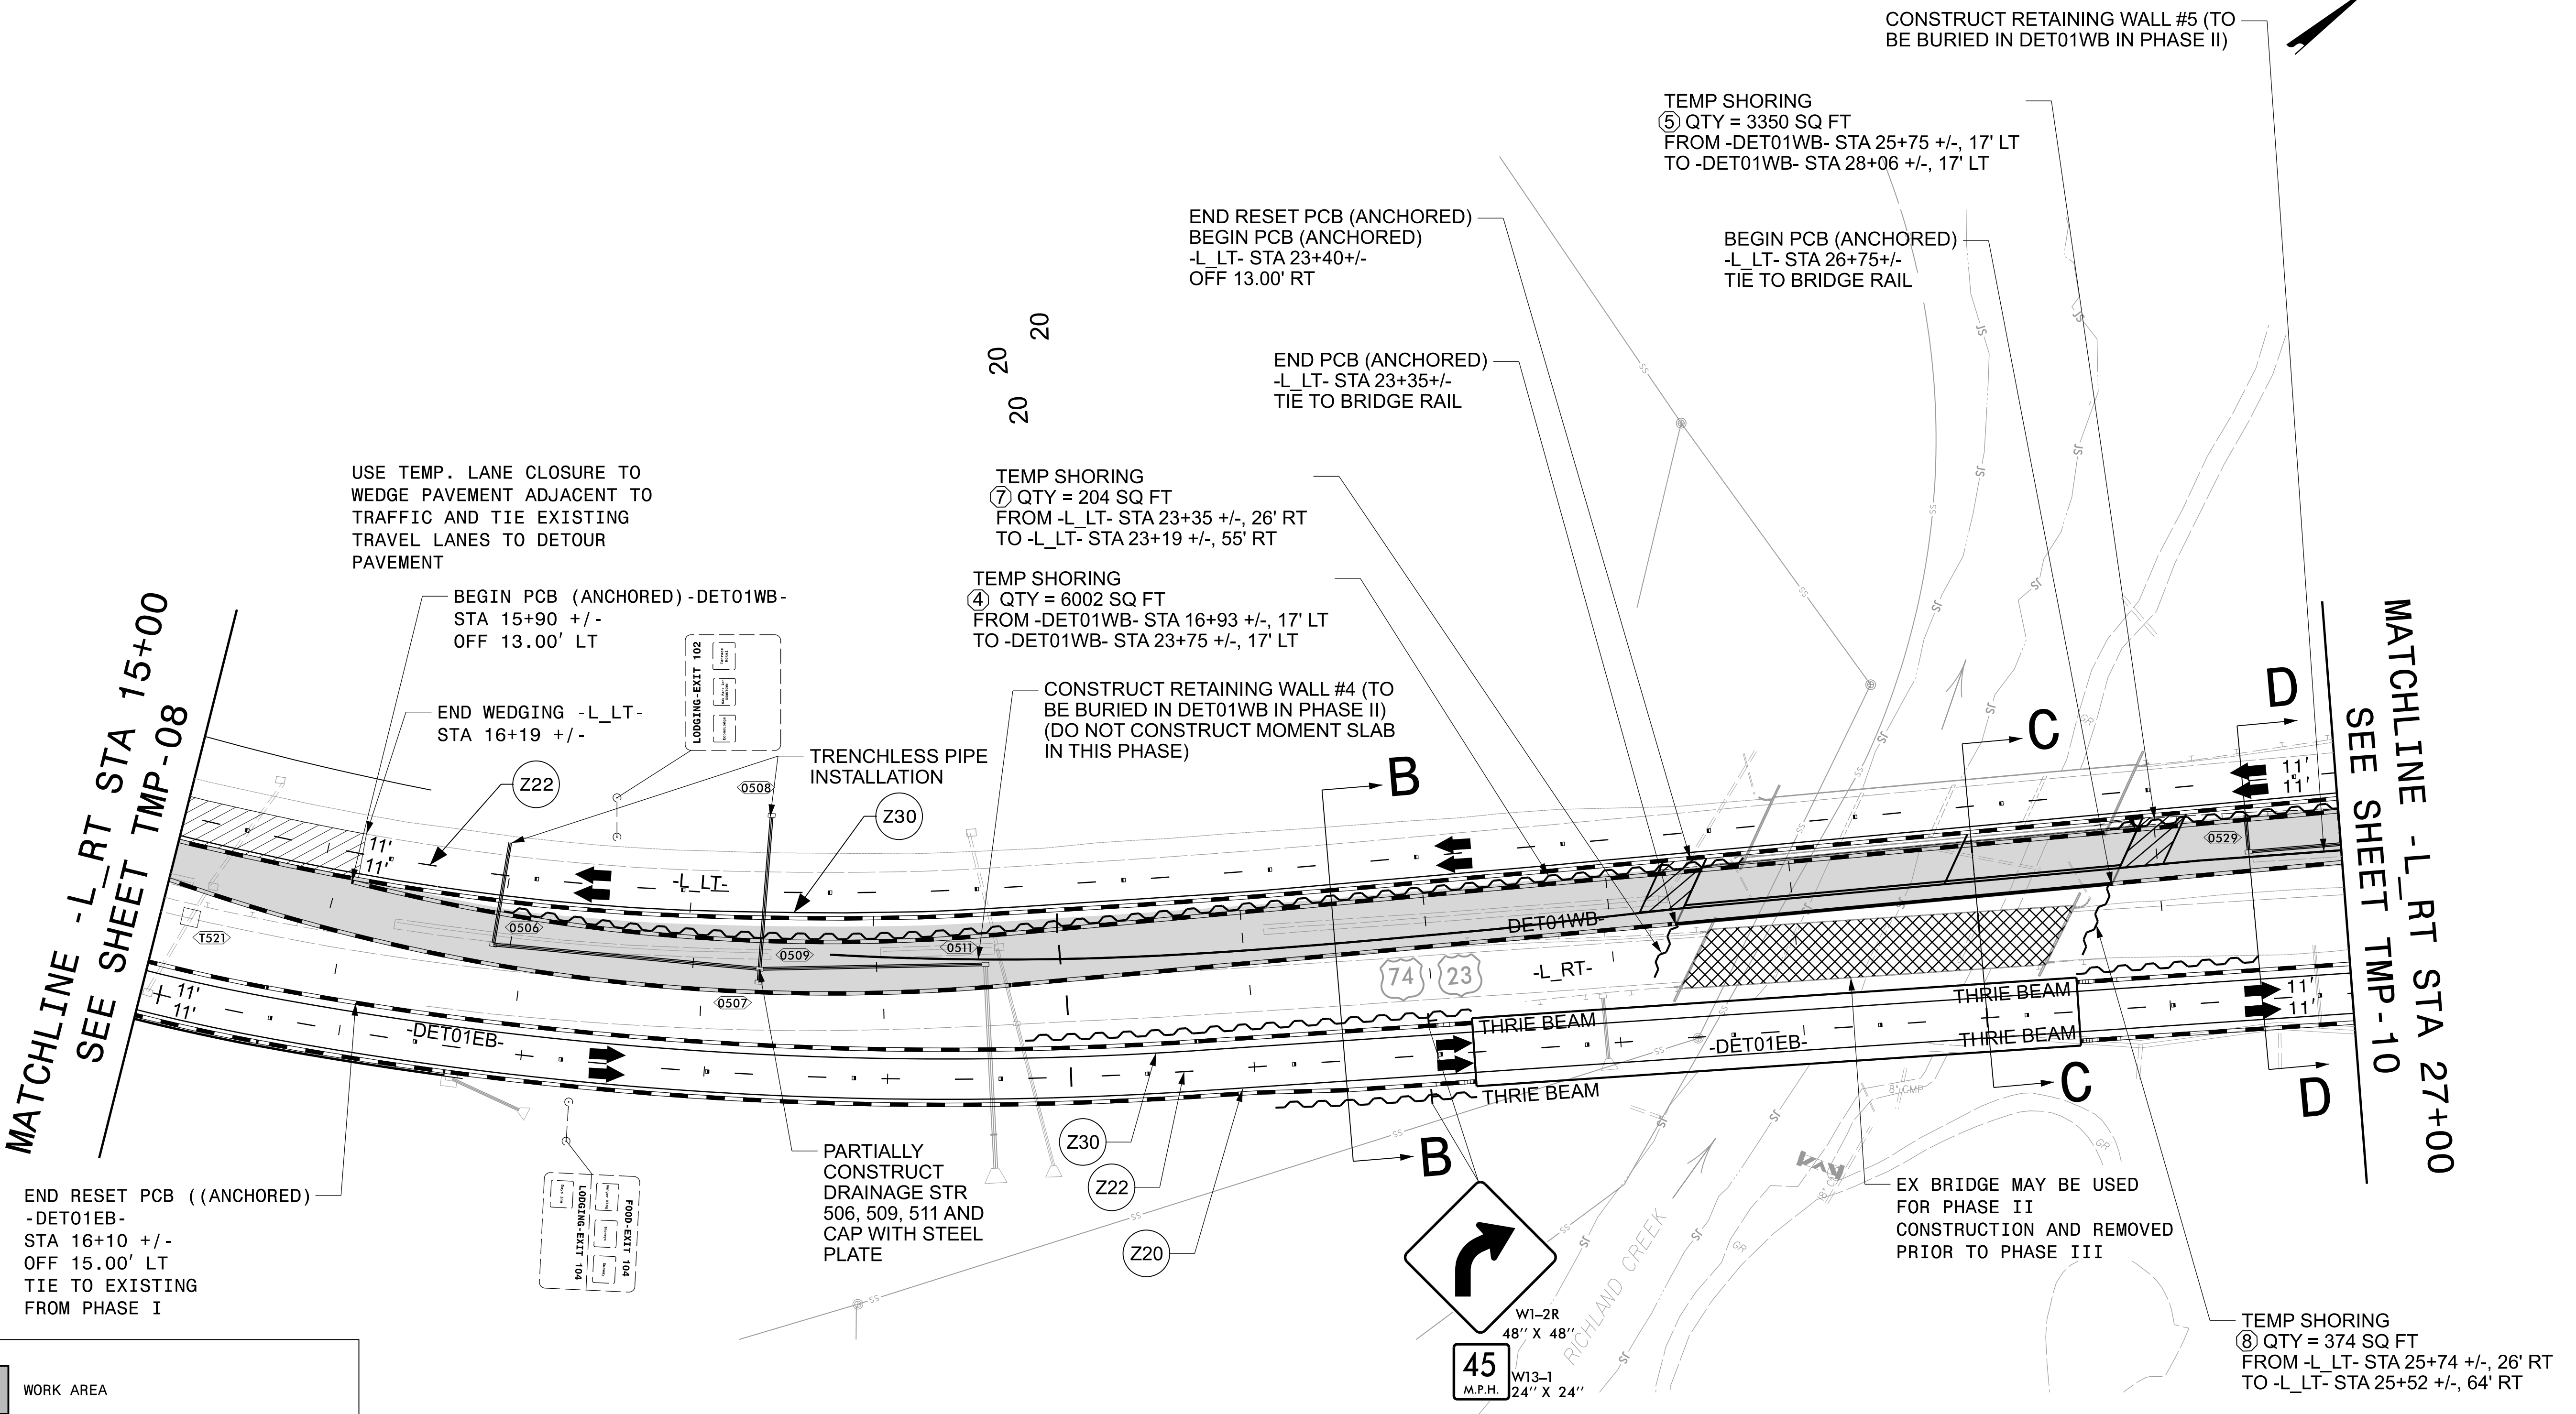

10/12/2023  
B3186-B5898\_TC\_TMP-09\_Phase II.dgn  
Jeff Koontz

APPROVED: *Jeffrey A. Koontz*

DATE: 10/17/2023

SEAL 018122  
JEFFREY A. KOONTZ  
ENGINEER

DOCUMENT NOT CONSIDERED FINAL  
UNLESS ALL SIGNATURES COMPLETED

DIVISION OF HIGHWAYS  
STATE OF NORTH CAROLINA  
DEPARTMENT OF TRANSPORTATION  
WORK ZONE TRAFFIC CONTROL

**AECOM**  
NC FIRM LICENSE No: F-0342  
5438 Wade Park Blvd., Ste 200  
Raleigh, NC 27607  
(919) 854-6200

PHASE II DETAILS  
US 74/US 23