
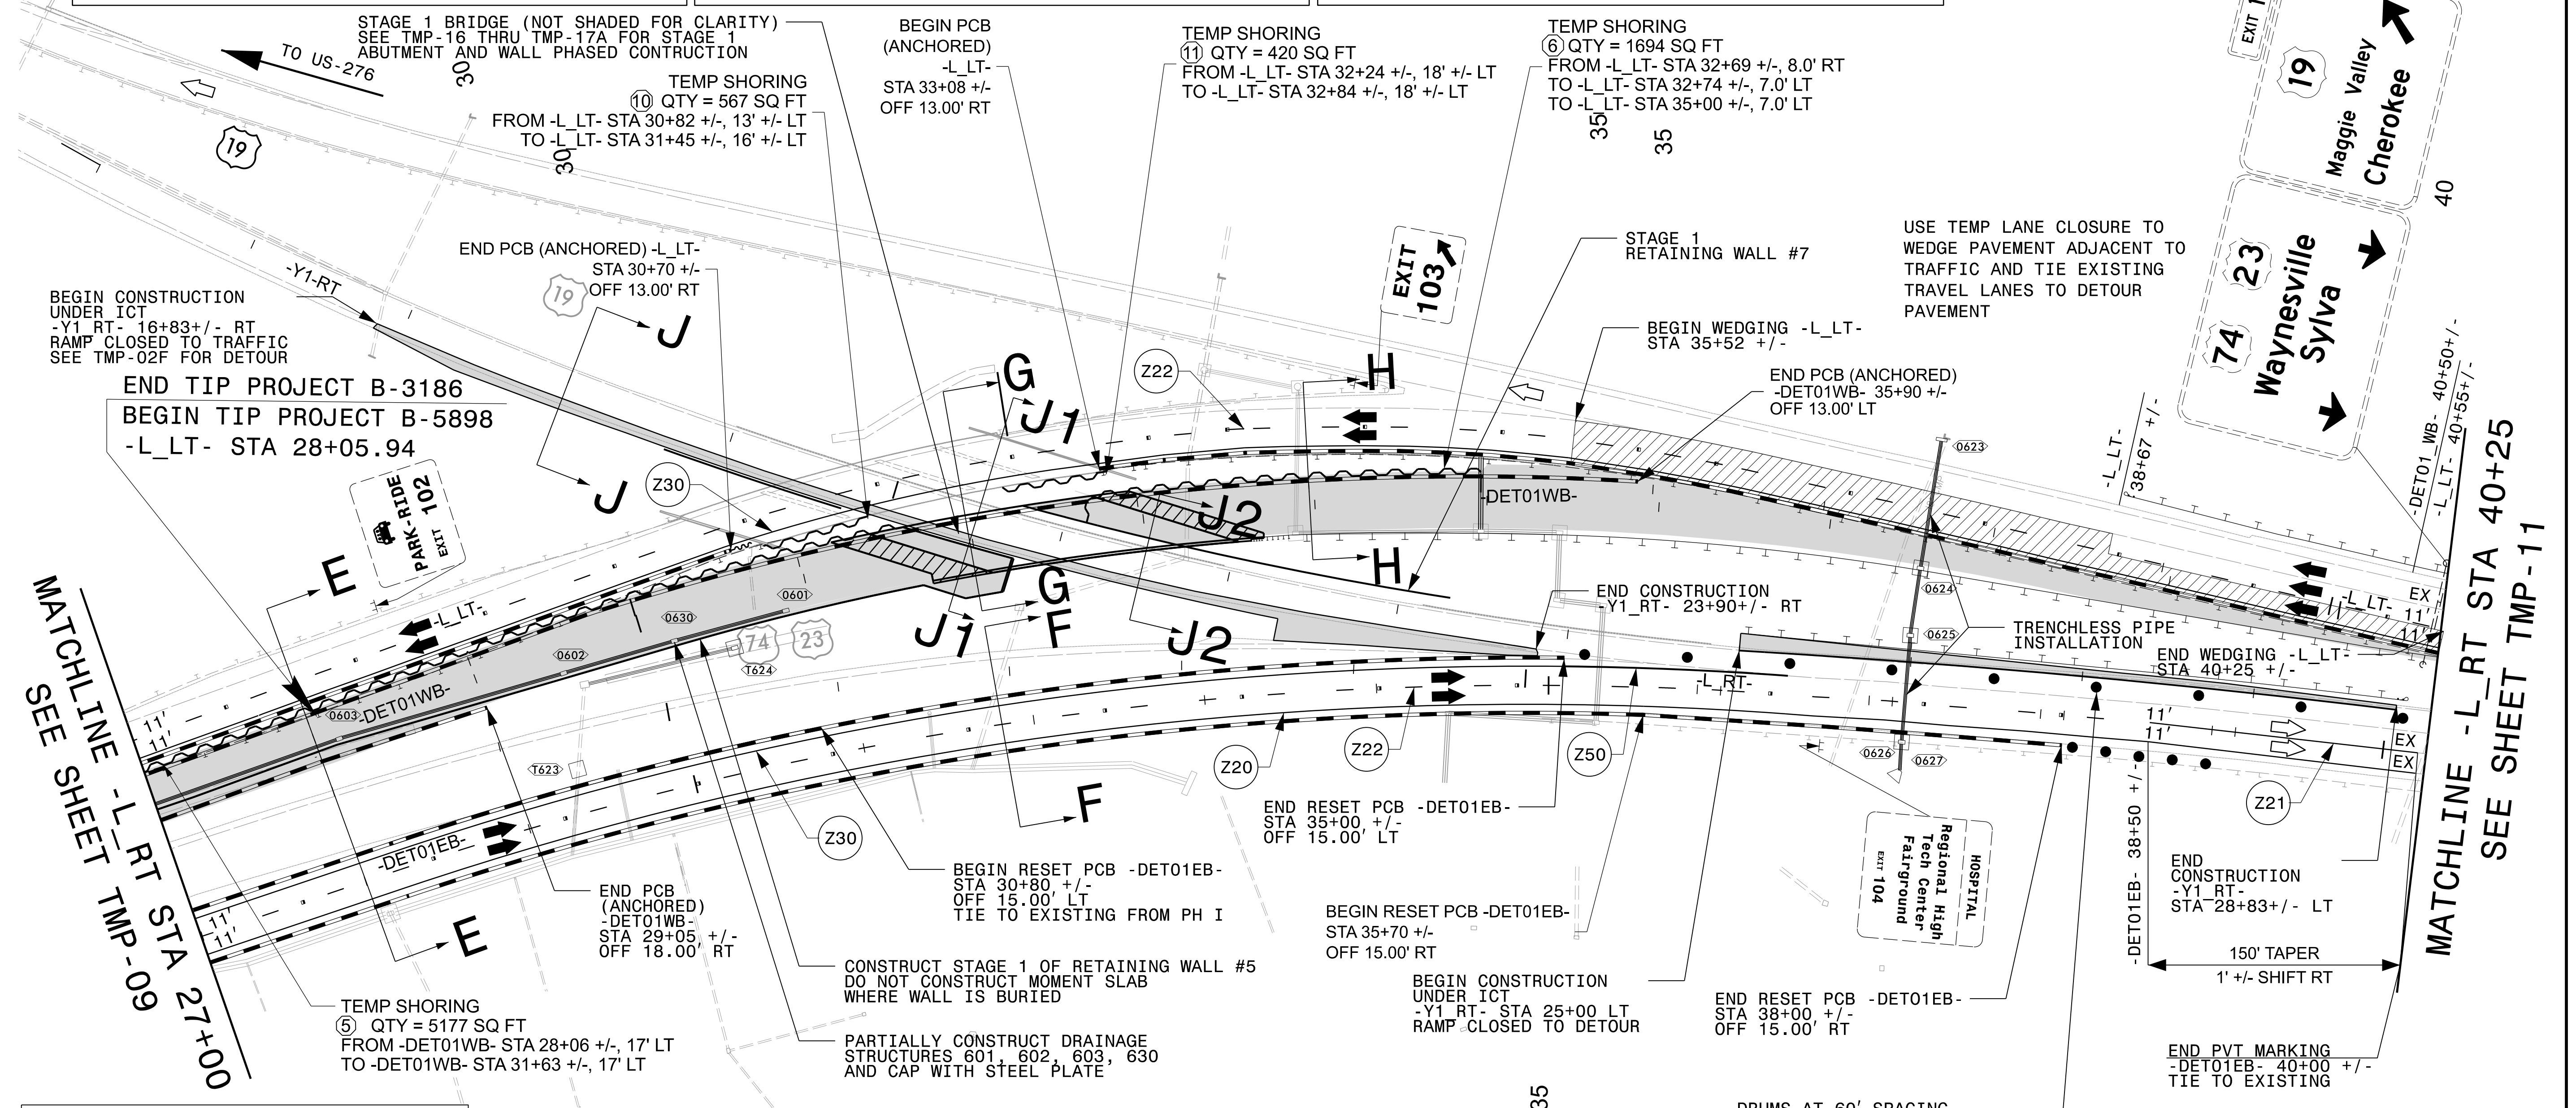



SEE TMP-10A FOR ADDITIONAL SECTION DETAILS

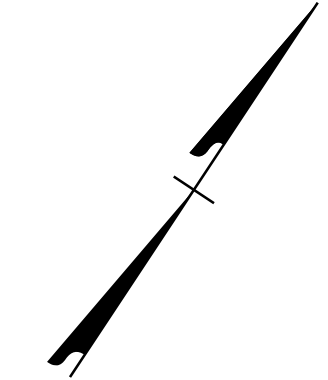

END TIP PROJECT B-3186  
BEGIN TIP PROJECT B-5898  
-L\_LT- STA 28+05.94

MATCHLINE -L\_RT STA 27+00  
SEE SHEET TMP-06

MATCHLINE -L\_RT STA 40+25  
SEE SHEET TMP-11

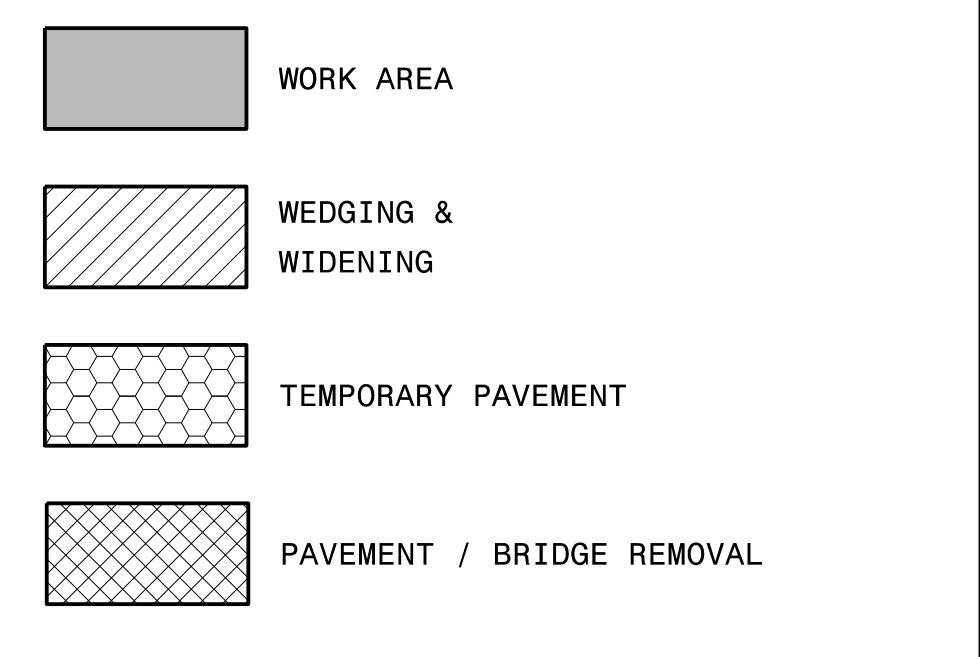

SEE TMP-16 THRU TMP-17A FOR PHASE II-A & B  
STAGE 1 ABUTMENT AND WALL PHASED DETAILS

APPROVED: *Jeffrey A. Koontz*  
DATE: 10/17/2023  
Professional Engineer Seal for Jeffrey A. Koontz, No. 018122, State of North Carolina.

AECOM  
NC FIRM LICENSE No. F-0342  
5438 Wade Park Blvd., Ste 200  
Raleigh, NC 27607  
(919) 854-6200

PHASE II DETAILS  
US 74/US 23

10/14/2023  
B3186-B5898\_TC\_TMP-10\_Phase II.dgn  
Jeff.Koontz