
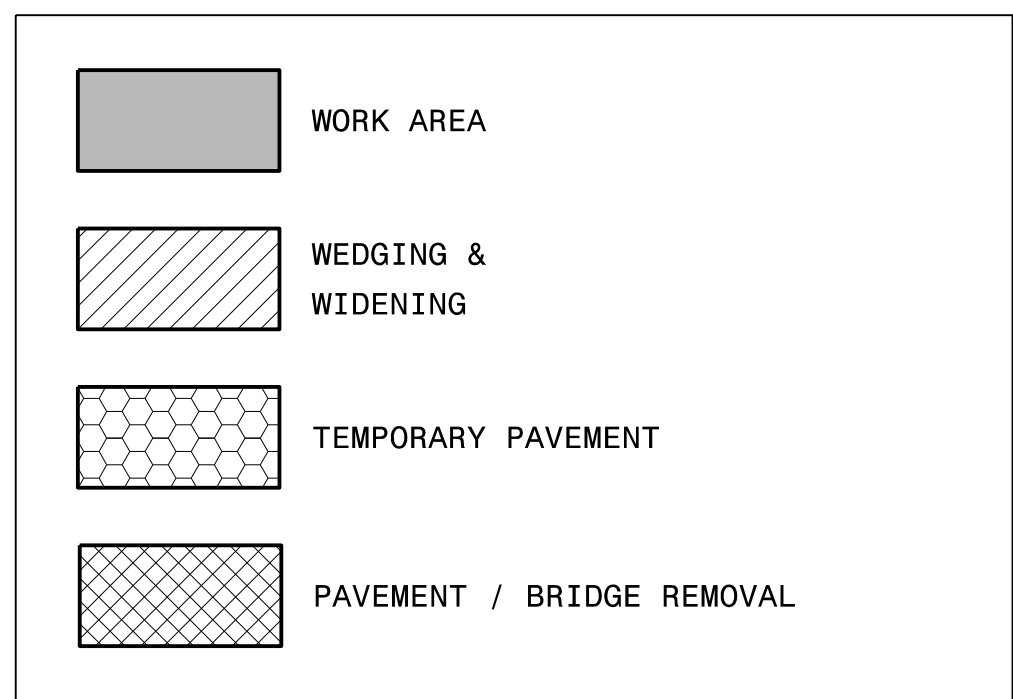


COVER CONFLICTING WESTBOUND PAVEMENT MARKINGS
BEYOND FINAL PAVING LIMITS WITH
12" BLACK PVT MARKINGS

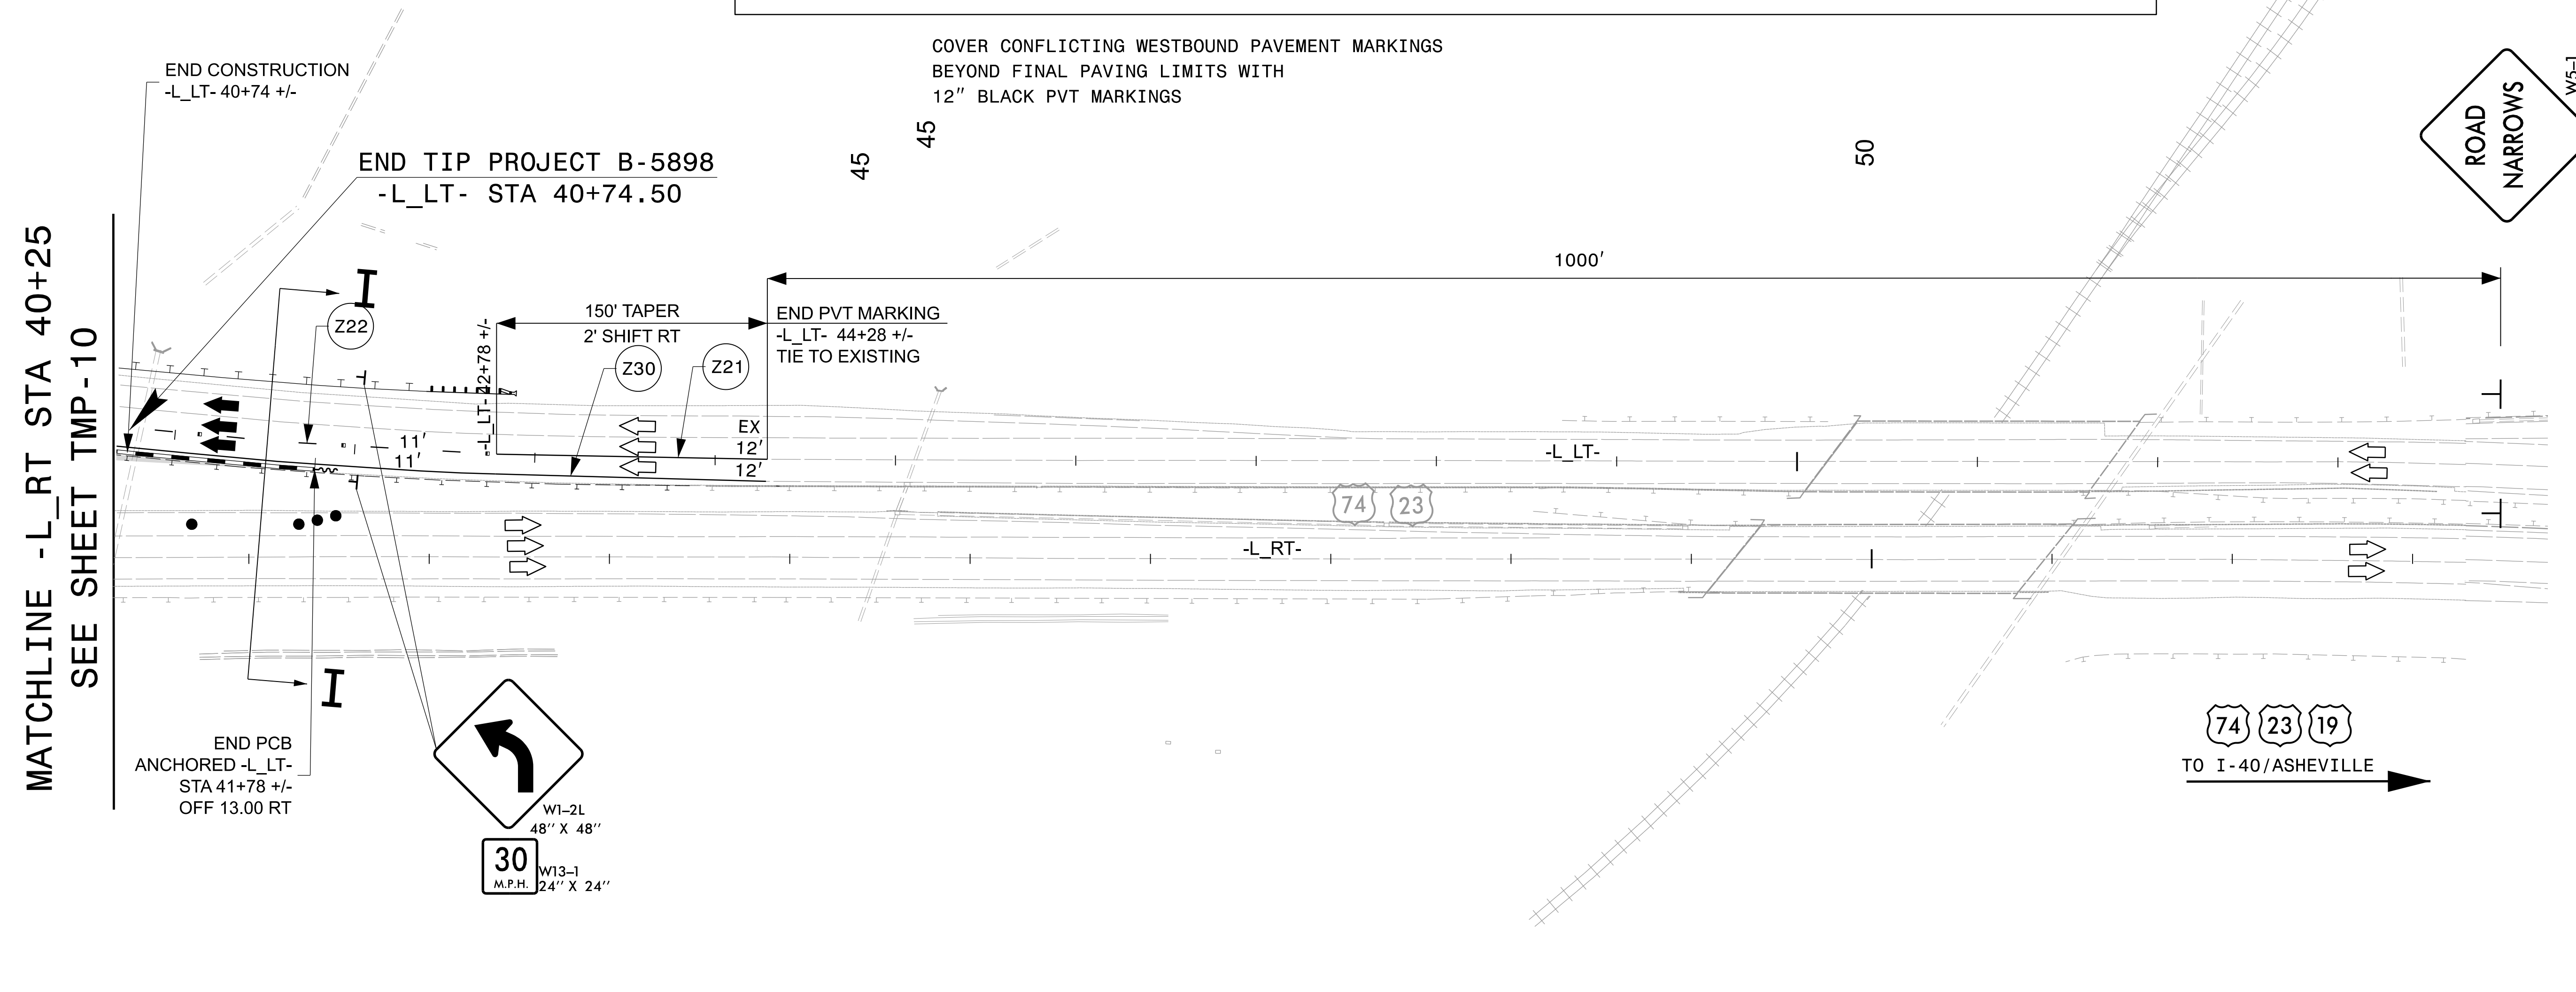

APPROVED: *Jeffrey A. Kooft*
DATE: 10/17/2023

SEAL 018122
JEFFREY A. KOOFT
ENGINEER

**DOCUMENT NOT CONSIDERED FINAL
UNLESS ALL SIGNATURES COMPLETED**

DIVISION OF HIGHWAYS
STATE OF NORTH CAROLINA
DEPARTMENT OF TRANSPORTATION & WORK ZONE TRAFFIC CONTROL

AECOM
NC FIRM LICENSE No: F-0342
5438 Wade Park Blvd., Ste 200
Raleigh, NC 27607
(919) 854-6200

PHASE II DETAILS
US 74/US 23

9/6/2023
 B3186-B5898_TC_TMP_II_Phase_II.dgn
 jeffrey.thurston