
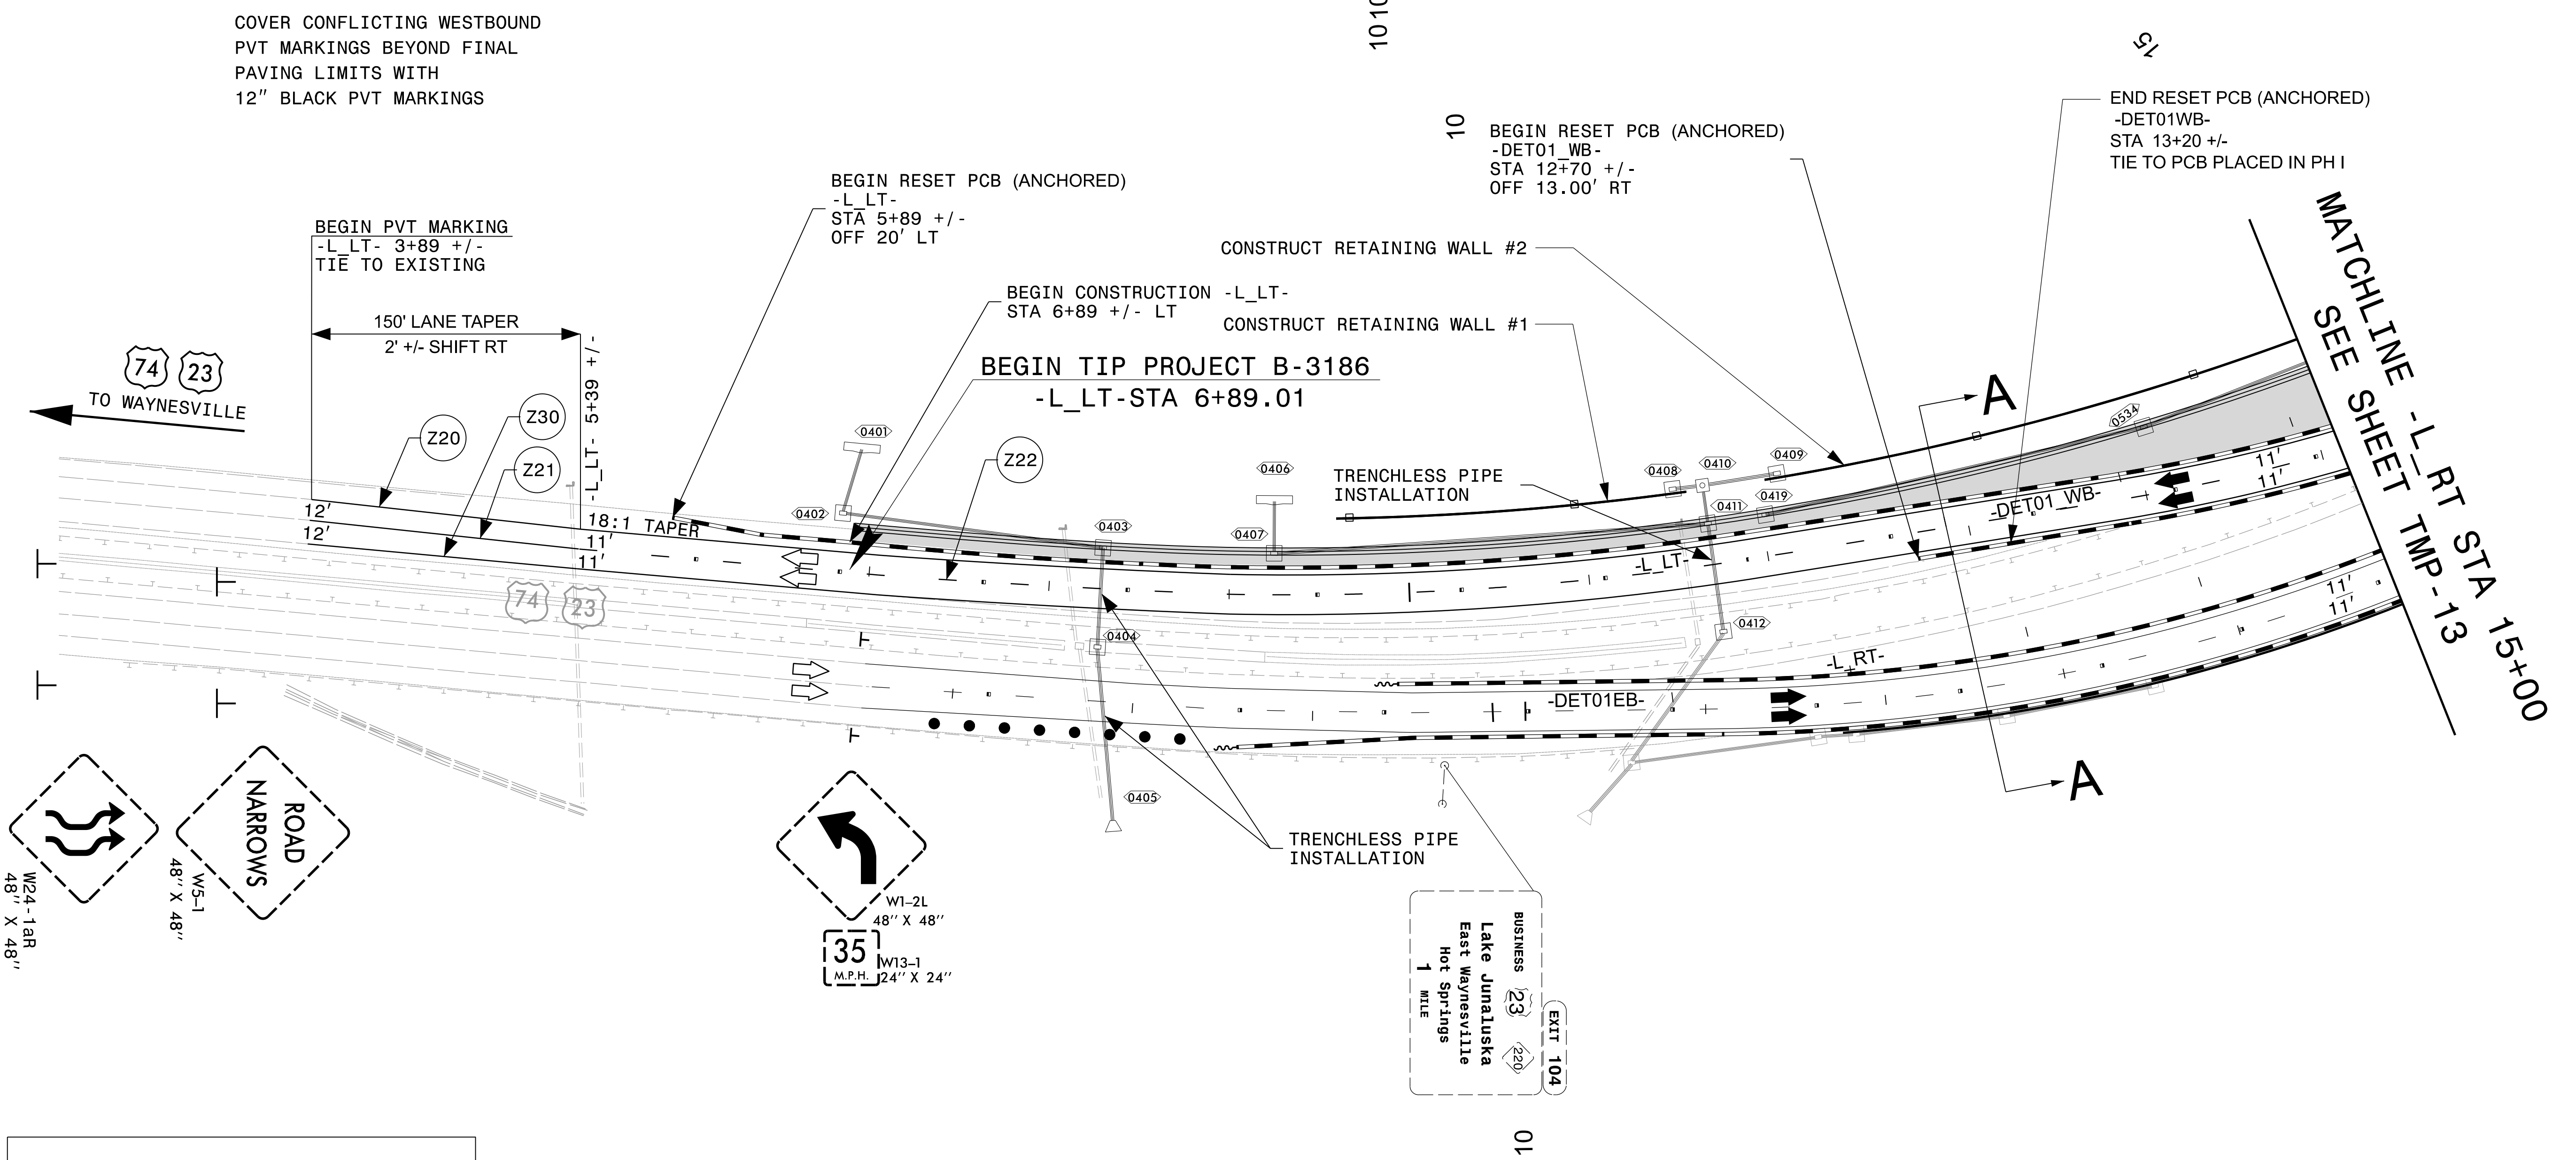


SEE TMP-12A FOR SECTION DETAIL

PROJ. REFERENCE NO.	SHEET NO.
B-3186 / B-5898	TMP-12

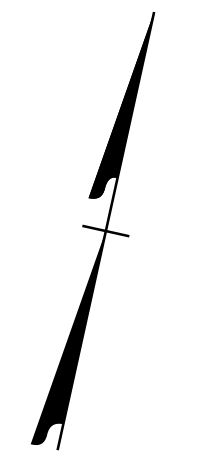

	WORK AREA
	WEDGING & WIDENING
	TEMPORARY PAVEMENT
	PAVEMENT / BRIDGE REMOVAL

APPROVED: *Jeffrey A. Kooft*

DATE: 10/17/2023

SEAL 018122

JEFFREY A. KOOFT ENGINEER

DOCUMENT NOT CONSIDERED FINAL UNLESS ALL SIGNATURES COMPLETED

DIVISION OF HIGHWAYS

STATE OF NORTH CAROLINA

DEPARTMENT OF TRANSPORTATION

WORK ZONE TRAFFIC CONTROL

AECOM

NC FIRM LICENSE No: F-0342

5438 Wade Park Blvd., Ste 200

Raleigh, NC 27607

(919) 854-6200

PHASE III DETAILS

US 74/US 23

9/6/2023
B3186-B5898.TC_TMP_12_Phase III.dgn
Jeffrey.thurston