
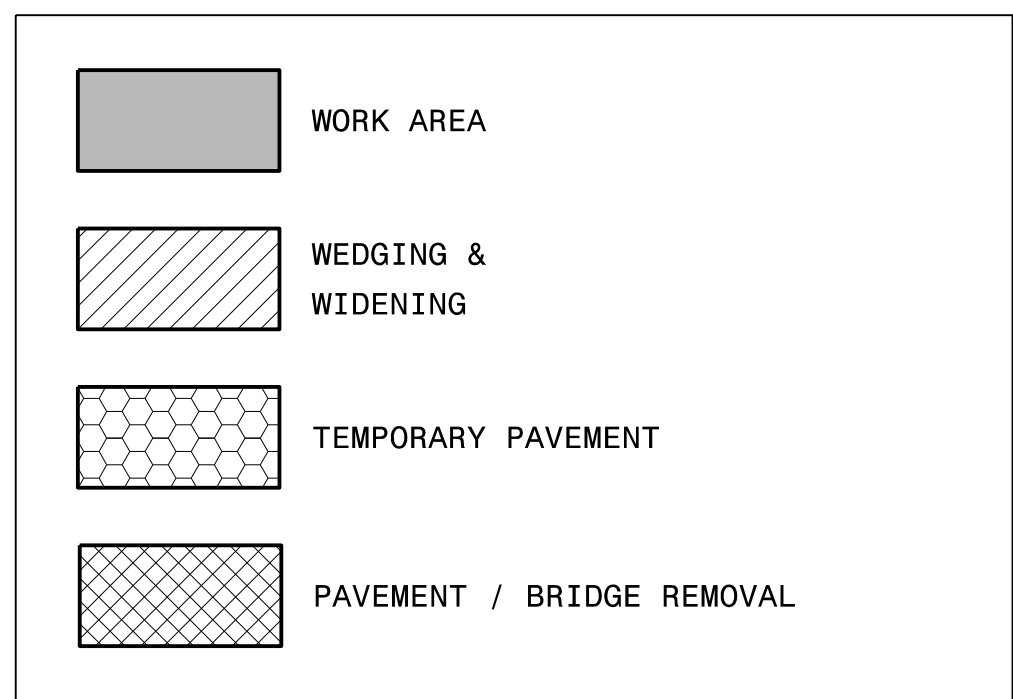


COVER CONFLICTING WESTBOUND PAVEMENT MARKINGS
BEYOND FINAL PAVING LIMITS WITH
12" BLACK PVT MARKINGS

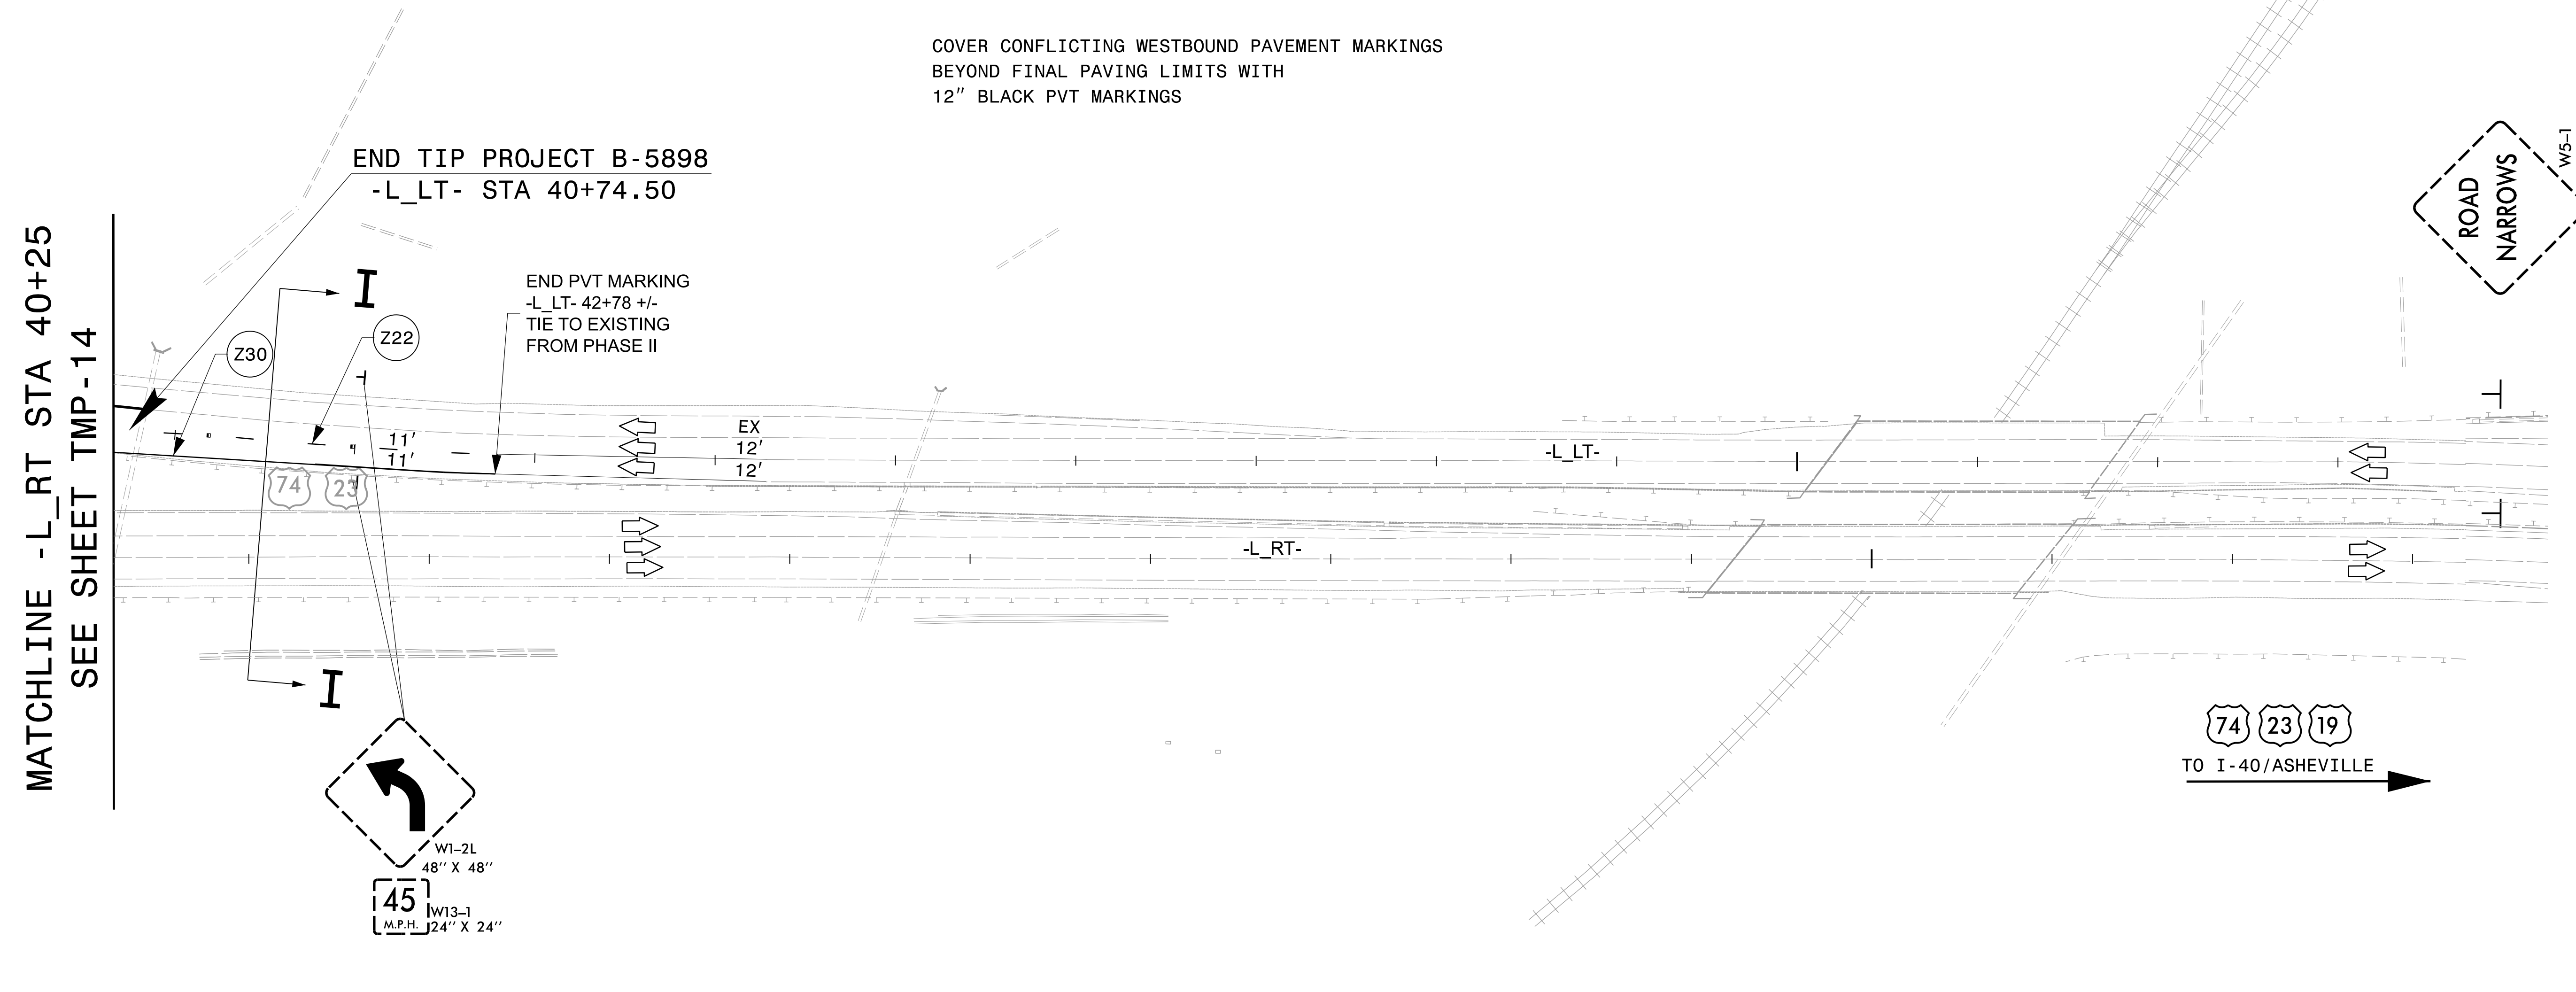

9/6/2023
 B3186-B5898_TC_TMP_15_Phase III.dgn
 jeffrey.thurston

APPROVED: *Jeffrey A. Kooft*

DATE: 10/17/2023

**DOCUMENT NOT CONSIDERED FINAL
UNLESS ALL SIGNATURES COMPLETED**

AECOM
 NC FIRM LICENSE No: F-0342
 5438 Wade Park Blvd., Ste 200
 Raleigh, NC 27607
 (919) 854-6200

PHASE III DETAILS
US 74/US 23