
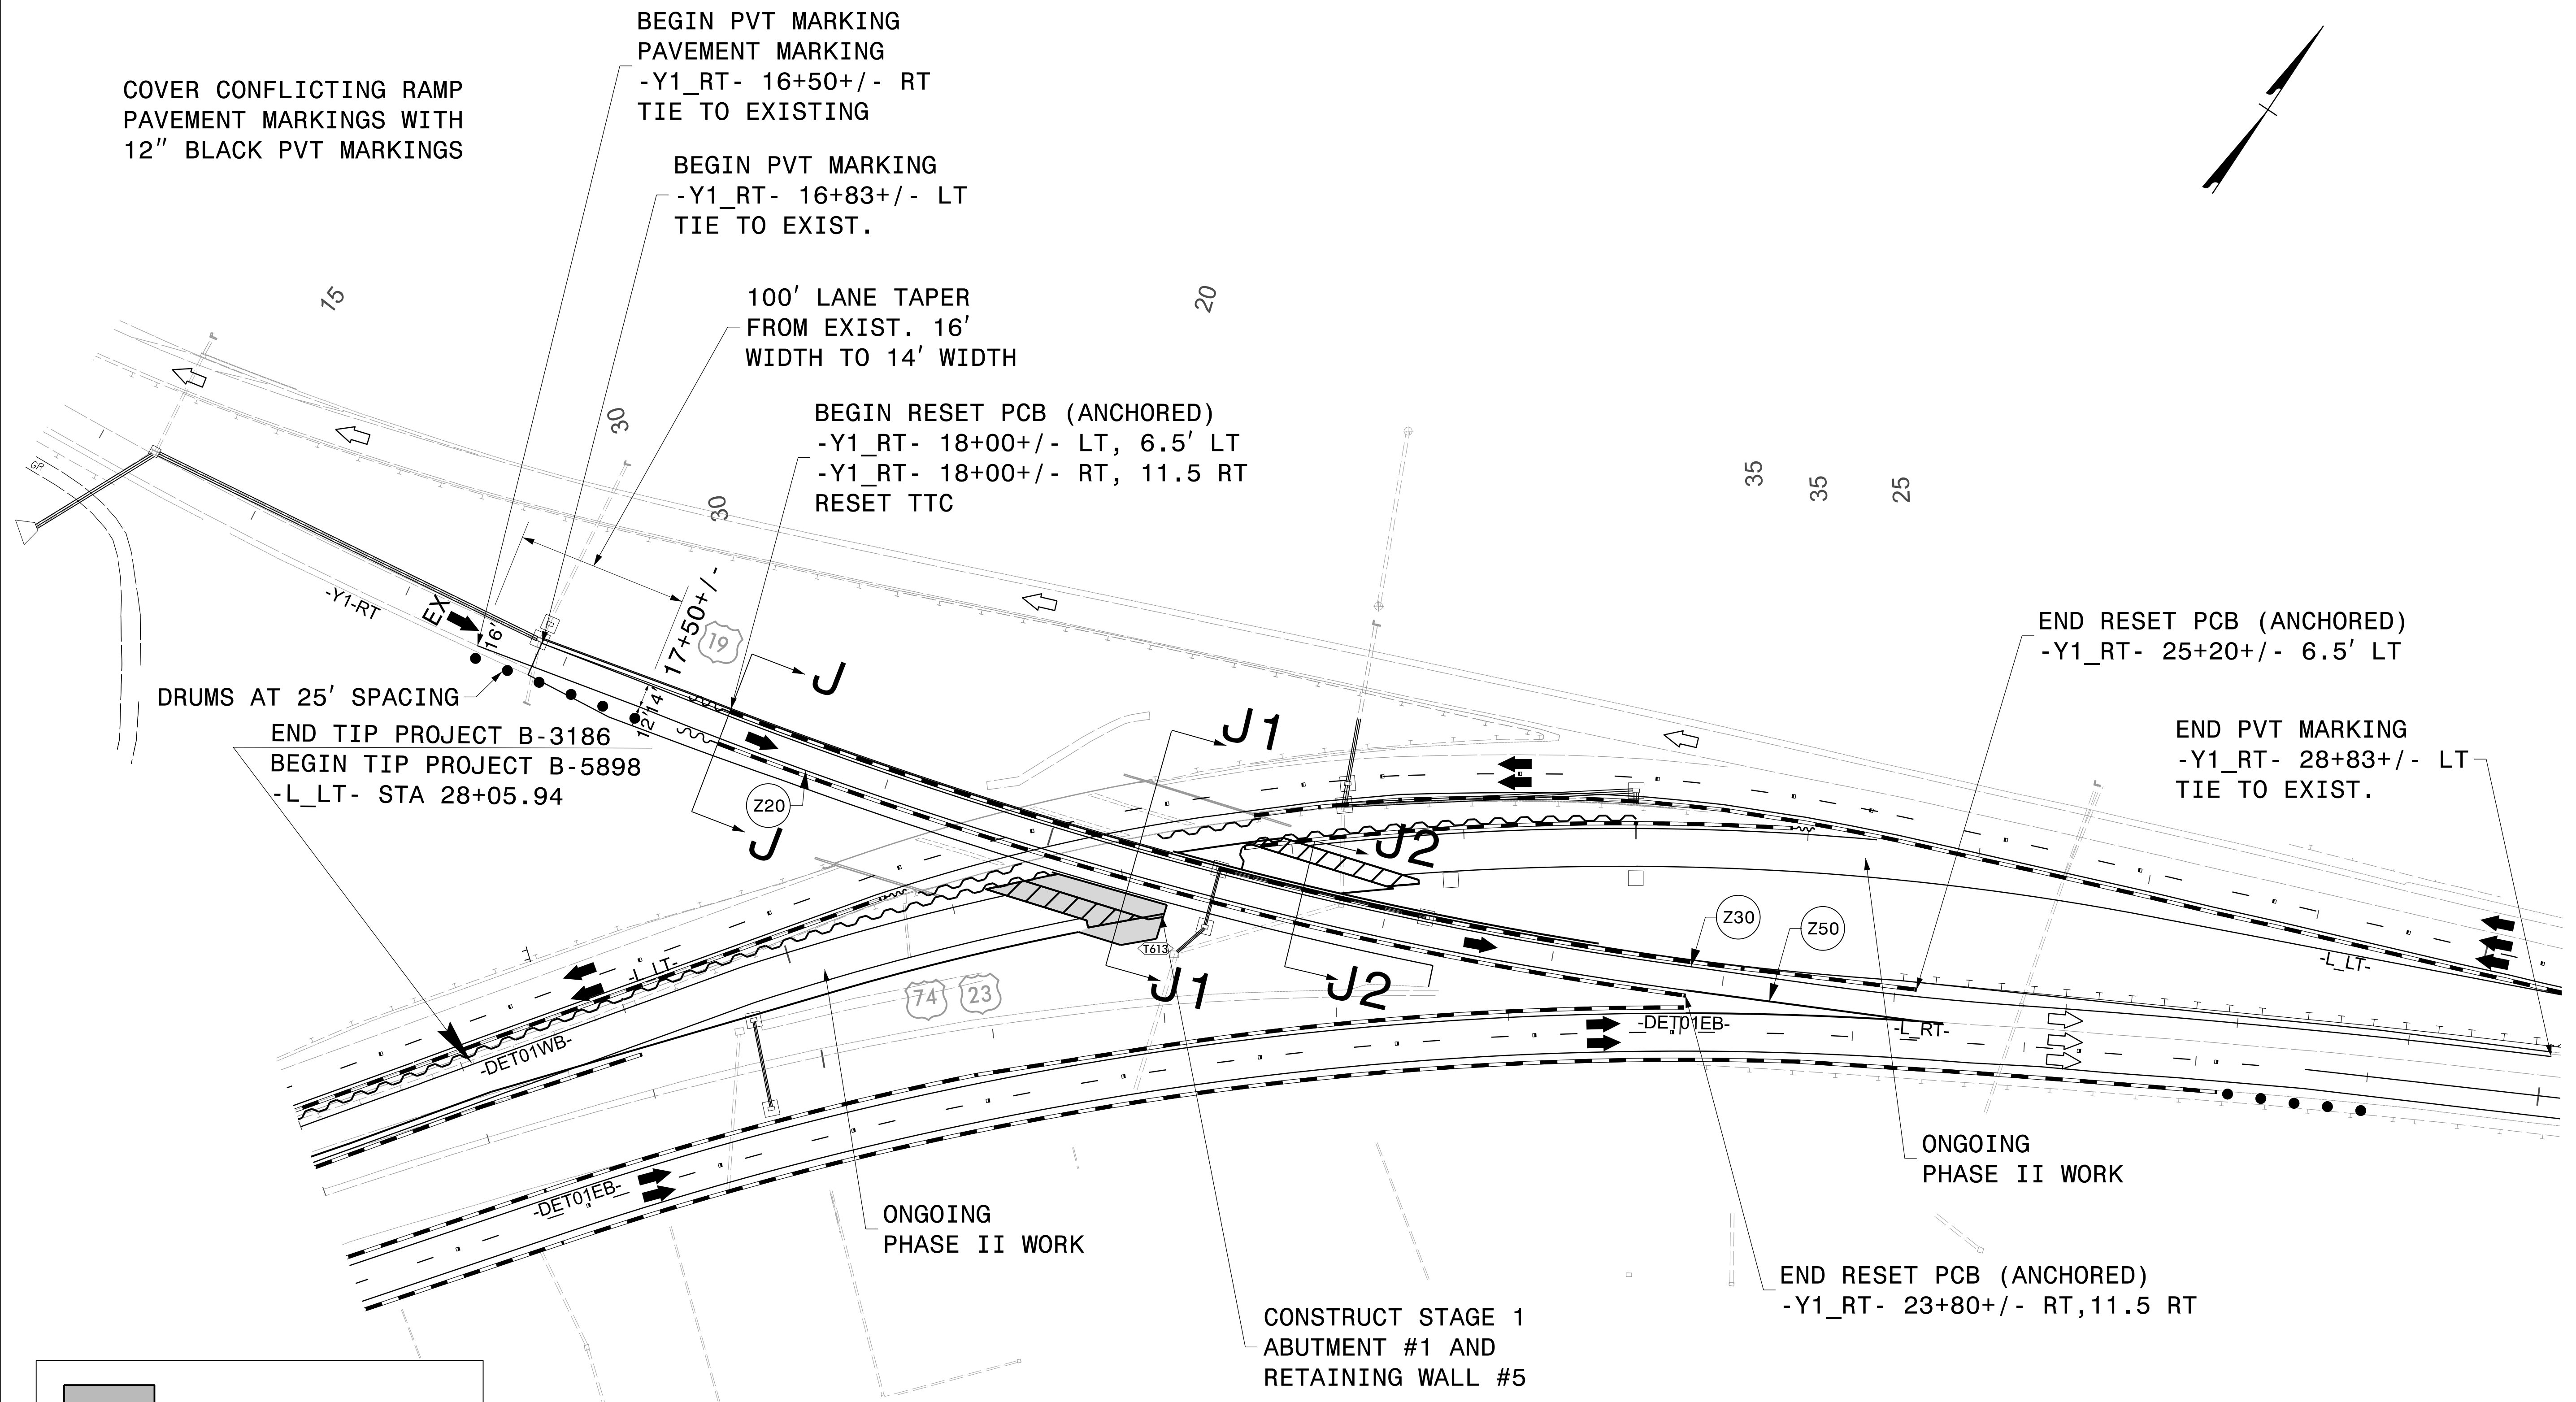


SEE TMP-16 FOR SECTION DETAILS

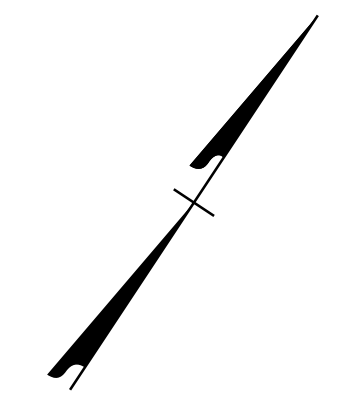

	WORK AREA
	WEDGING & WIDENING
	TEMPORARY PAVEMENT
	PAVEMENT / BRIDGE REMOVAL

APPROVED: *Jeffrey A. Kooft*
 DATE: 10/17/2023

**DOCUMENT NOT CONSIDERED FINAL
UNLESS ALL SIGNATURES COMPLETED**

AECOM
 NC FIRM LICENSE No: F-0342
 5438 Wade Park Blvd., Ste 200
 Raleigh, NC 27607
 (919) 854-6200

**PHASE II-B DETAILS
 US 19 RAMP
 US 74/US 23 STAGE 1
 FLYOVER BRIDGE & WALL**

9/6/2023
 B3186-B5898-TC_TMP_17A_Phase_11B.dgn
 jeffrey.thurston