
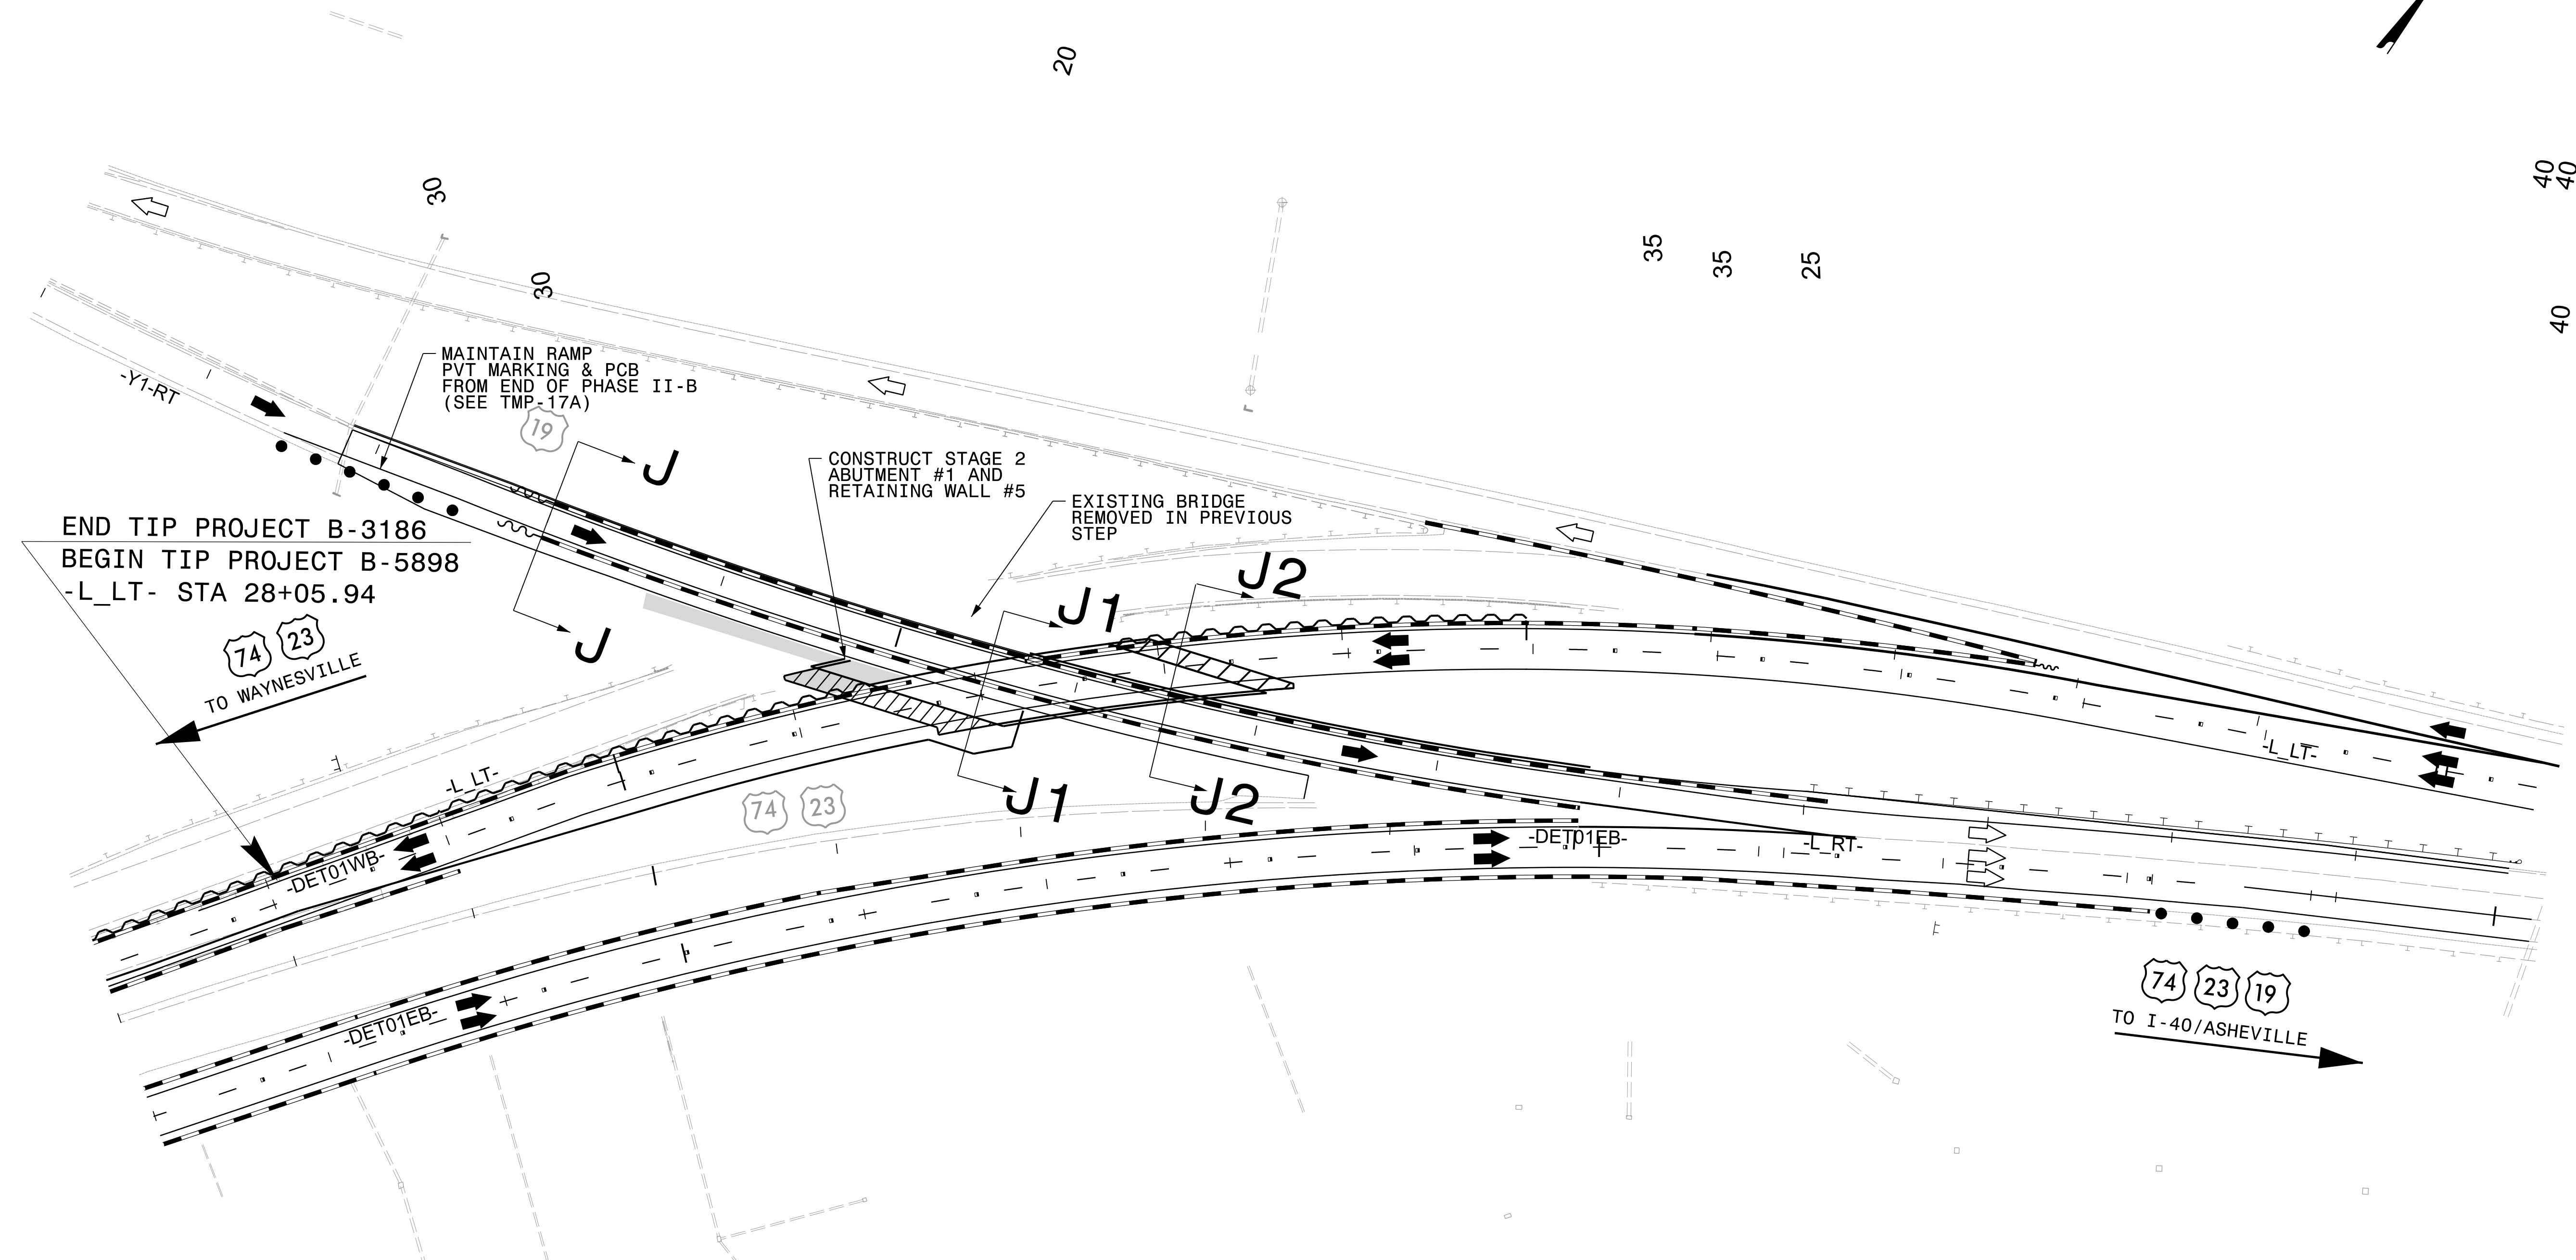


SEE TMP-16 FOR SECTION DETAILS

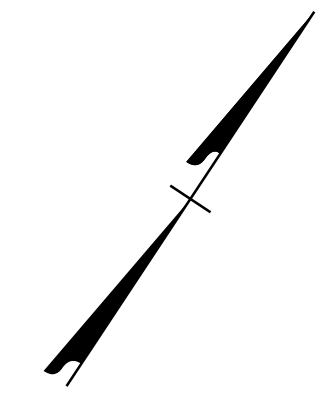

| | |
|--|---------------------------|
| | WORK AREA |
| | WEDGING & WIDENING |
| | TEMPORARY PAVEMENT |
| | PAVEMENT / BRIDGE REMOVAL |

9/6/2023
 B3186-B5898.TC_TMP_18_Phase IIIA.dgn
 jeffrey.thurston

APPROVED: *Jeffrey A. Kooft*
 DATE: 10/17/2023

**DOCUMENT NOT CONSIDERED FINAL
UNLESS ALL SIGNATURES COMPLETED**

AECOM
 NC FIRM LICENSE No: F-0342
 5438 Wade Park Blvd., Ste 200
 Raleigh, NC 27607
 (919) 854-6200

**PHASE III-A DETAILS
US 74/US 23 STAGE 2
FLYOVER BRIDGE & WALL**