
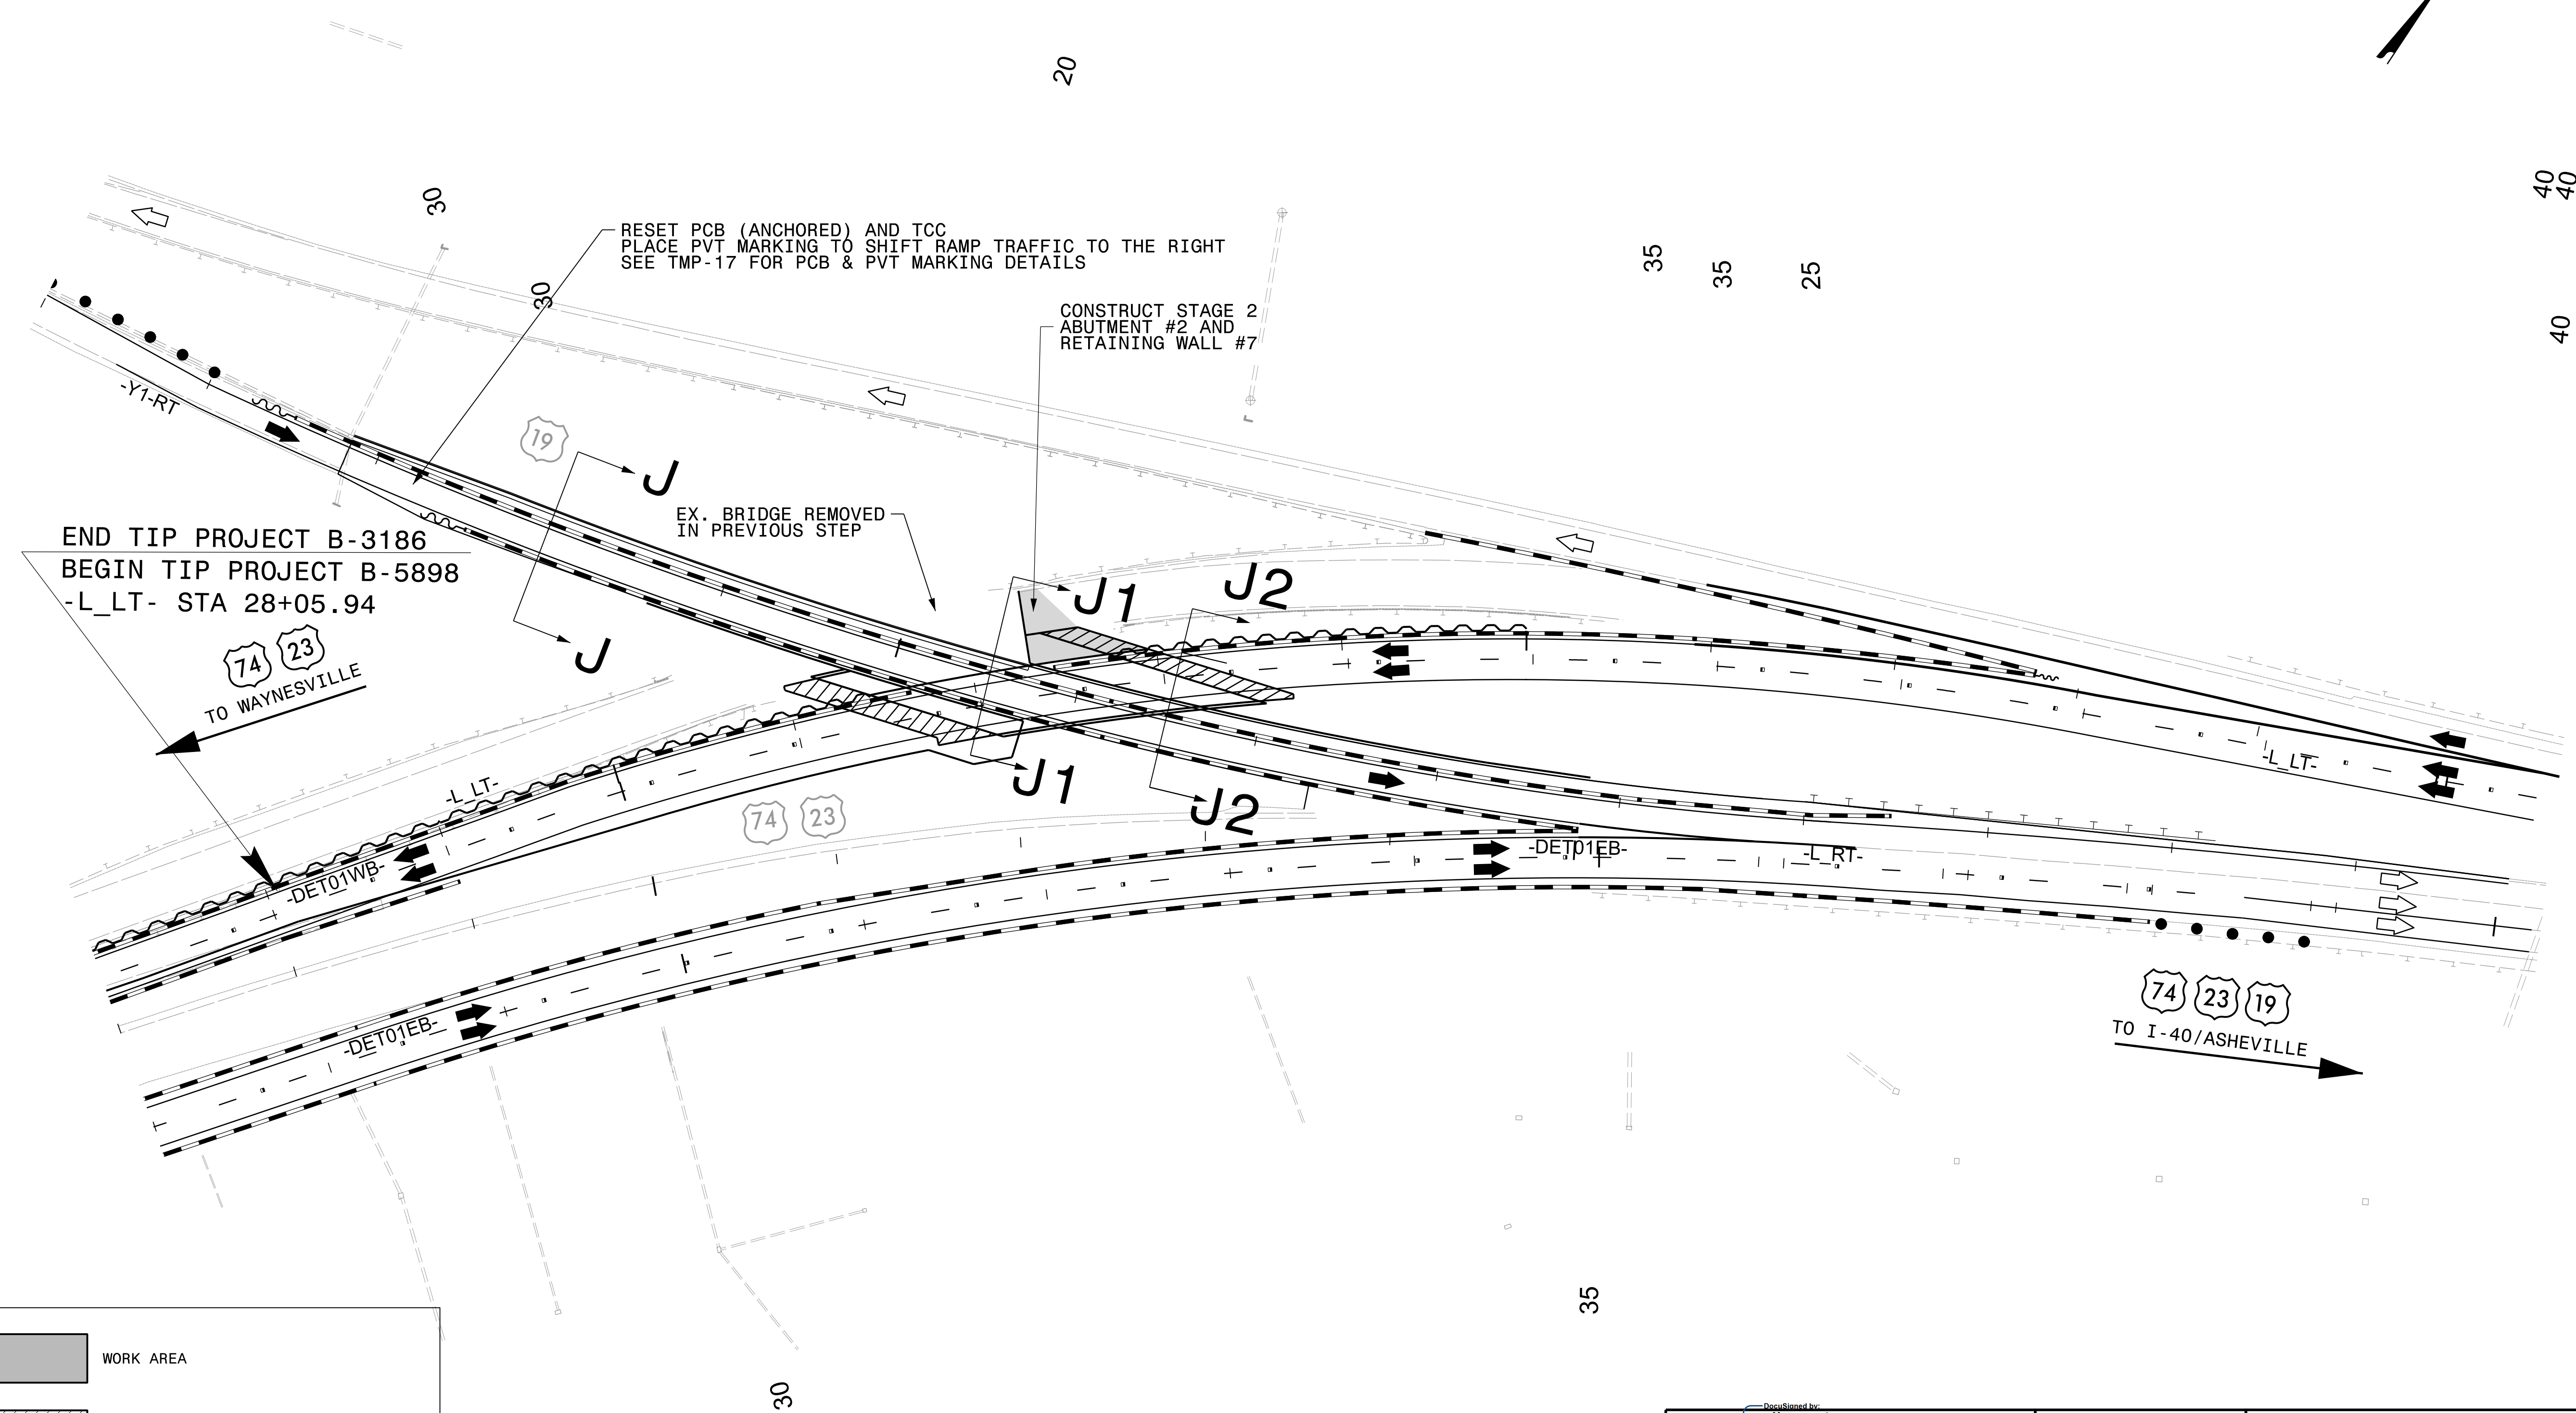


SEE TMP-16 FOR SECTION DETAILS

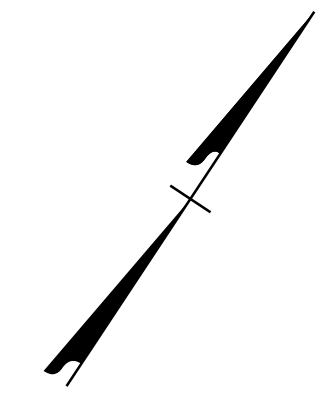

END TIP PROJECT B-3186
 BEGIN TIP PROJECT B-5898
 -L_LT- STA 28+05.94

	WORK AREA
	WEDGING & WIDENING
	TEMPORARY PAVEMENT
	PAVEMENT / BRIDGE REMOVAL

10/13/2023
 B3186-B5898_TC_TMP_18A_Phase III.dgn
 jon_ar_chambault

APPROVED: *Jeffrey A. Kooftz*
JEFFREY A. KOOFTZ

DATE: 10/17/2023

**DOCUMENT NOT CONSIDERED FINAL
 UNLESS ALL SIGNATURES COMPLETED**

AECOM
 NC FIRM LICENSE No: F-0342
 5438 Wade Park Blvd., Ste 200
 Raleigh, NC 27607
 (919) 854-6200

**PHASE III-B DETAILS
 US 74/US 23 STAGE 2
 FLYOVER BRIDGE & WALL**