

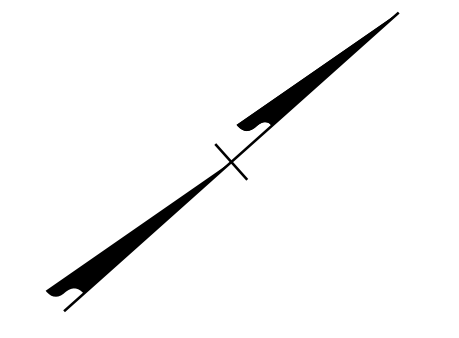


SEE TMP-20A FOR SECTION DETAILS

PHASE IV
-L_LT STA 22+50


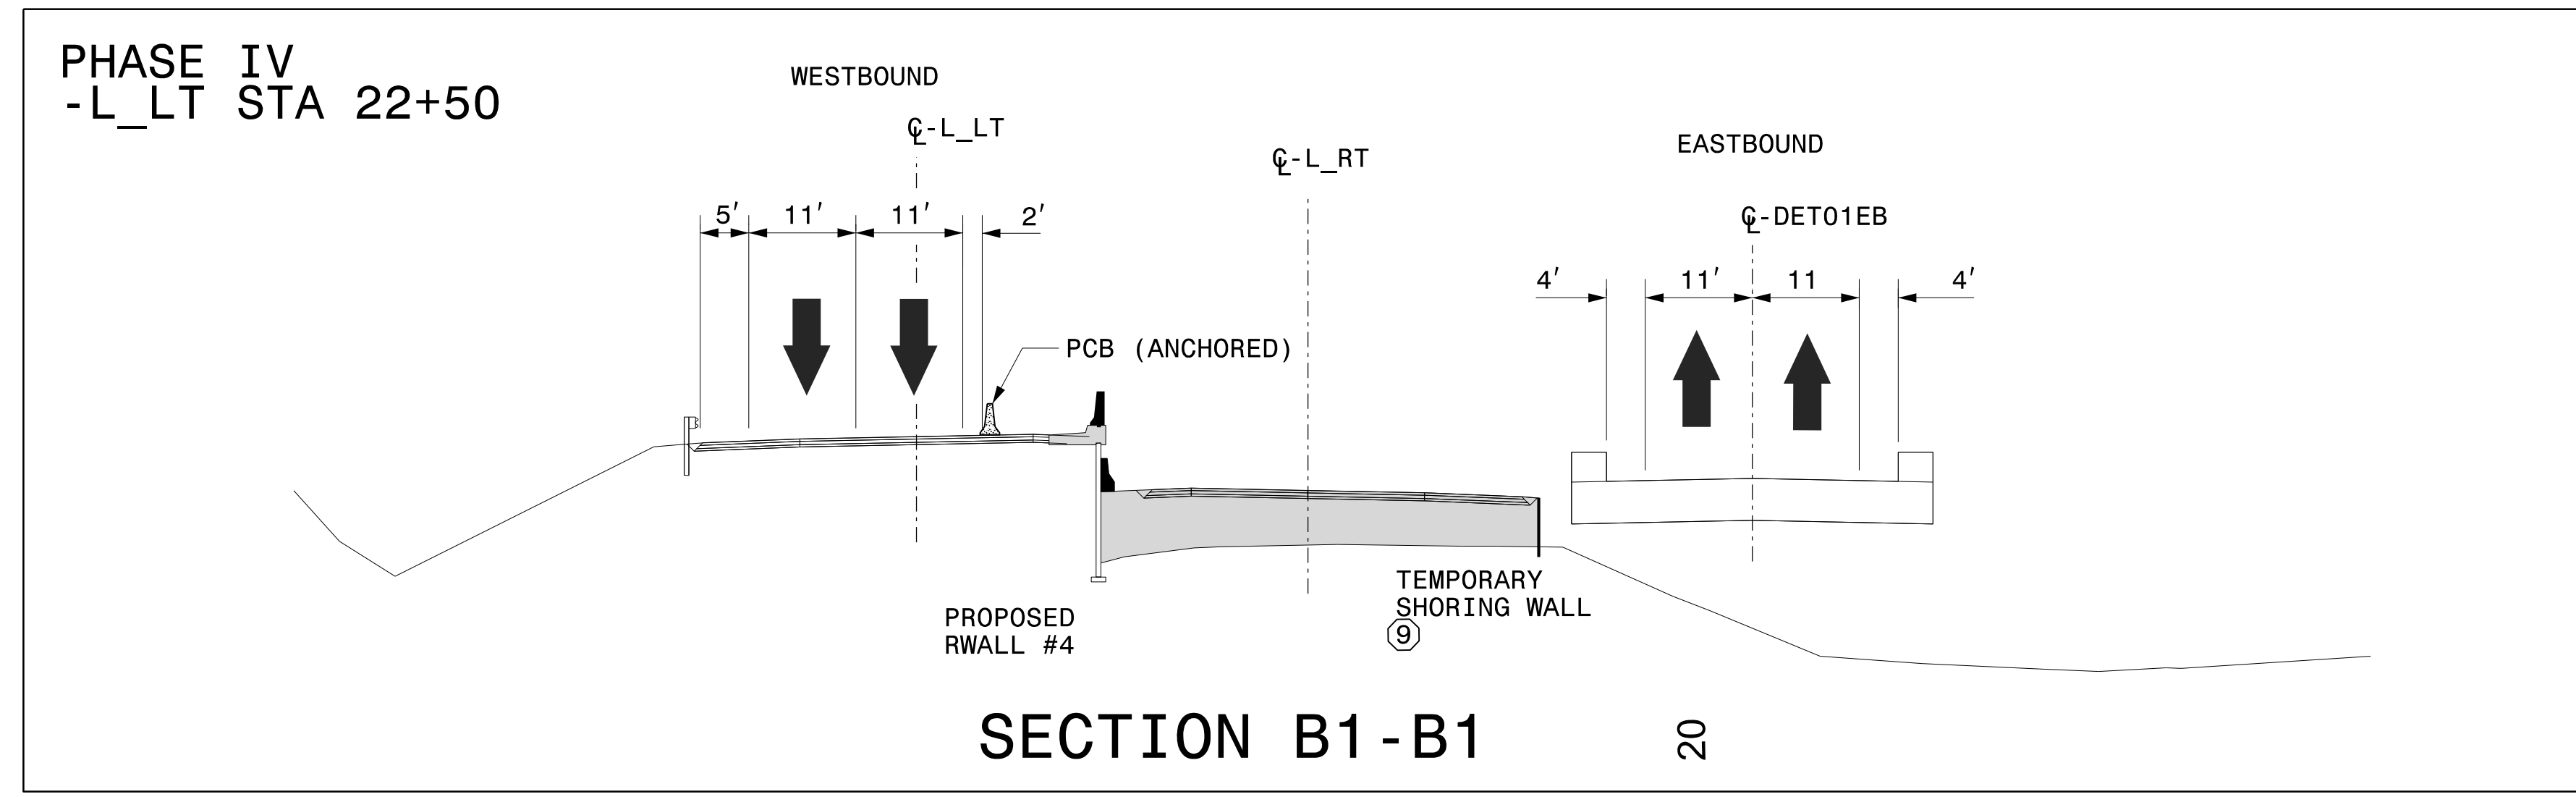


MATCHLINE -L_RT STA 15+00
SEE SHEET TMP-19

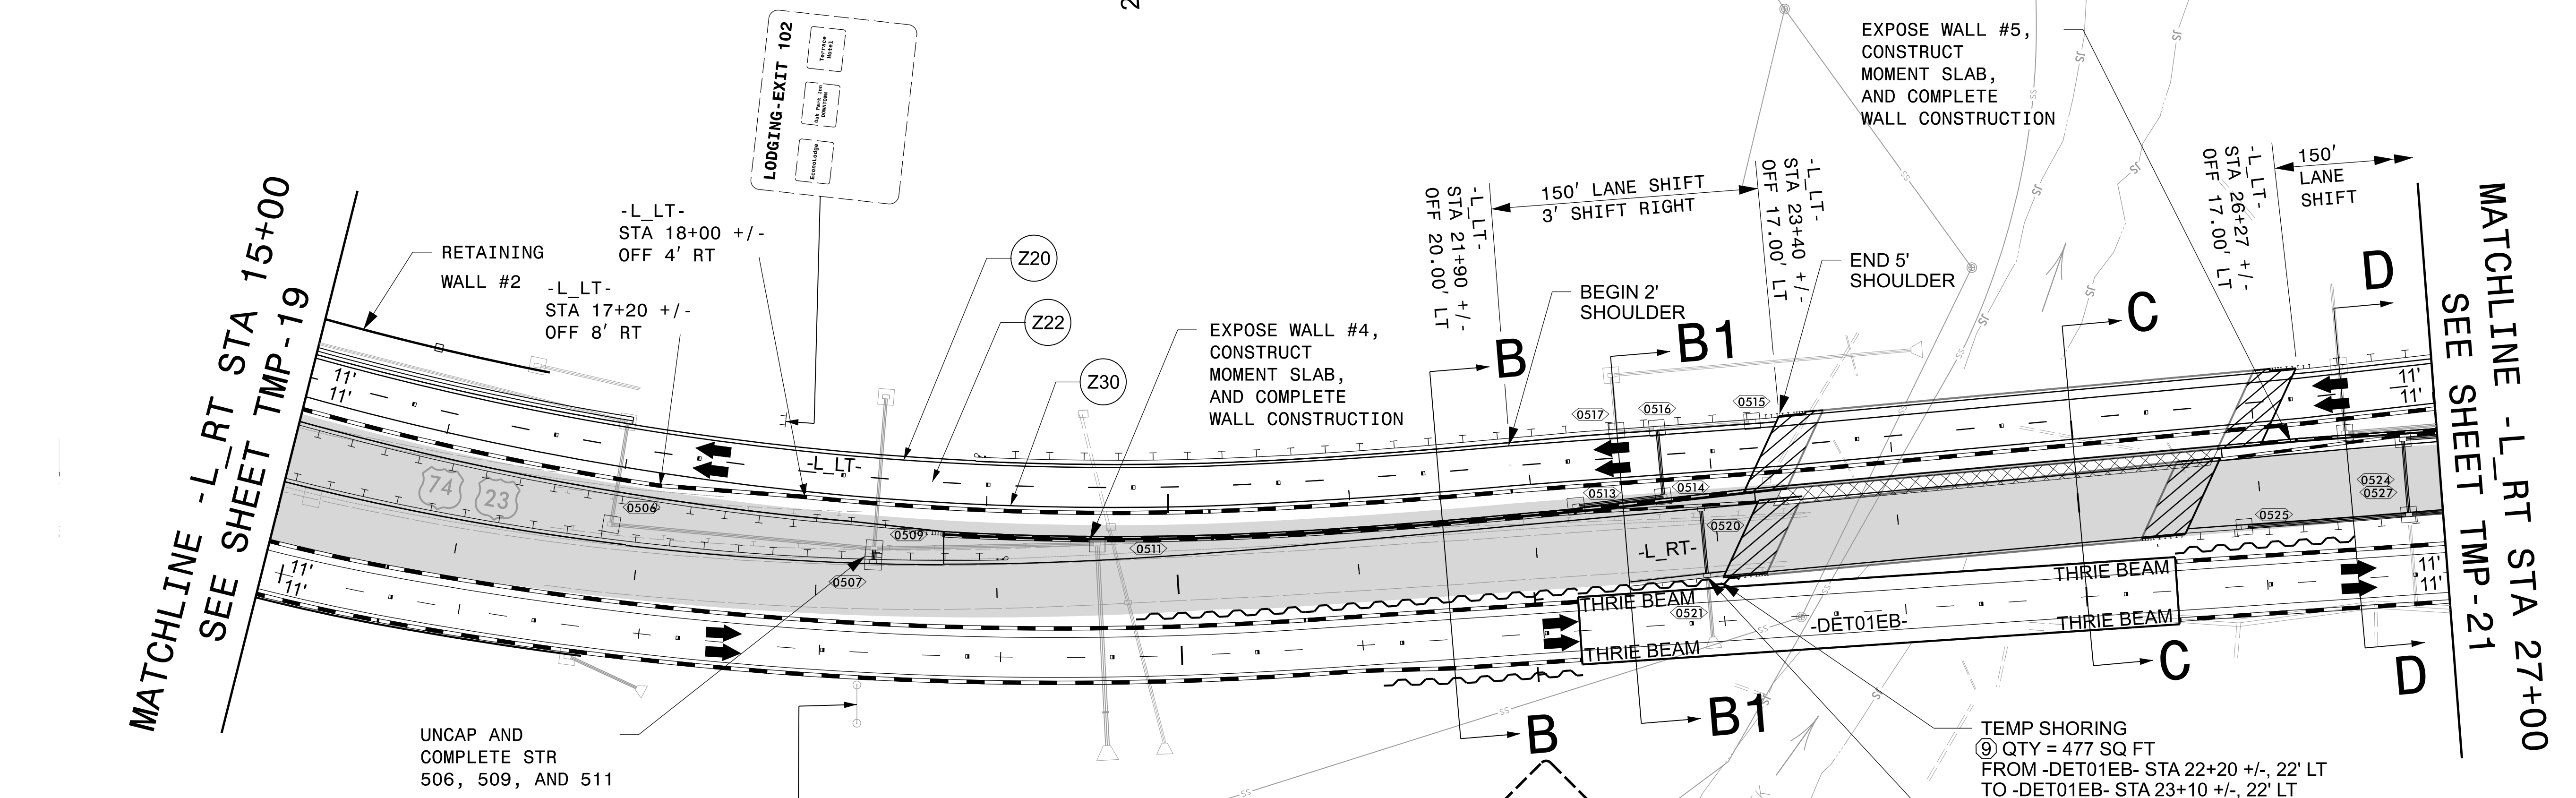

MATCHLINE -L_RT STA 27+00
SEE SHEET TMP-21

| | |
|--|---------------------------|
| | WORK AREA |
| | WEDGING & WIDENING |
| | TEMPORARY PAVEMENT |
| | PAVEMENT / BRIDGE REMOVAL |

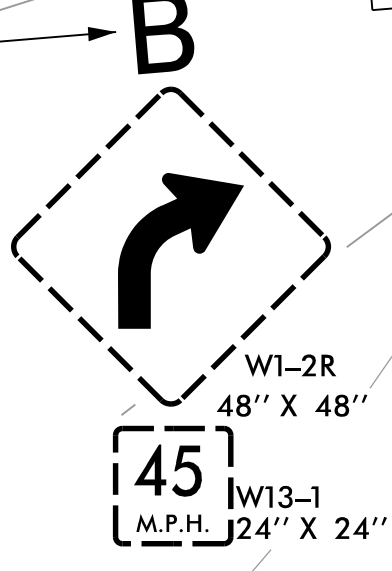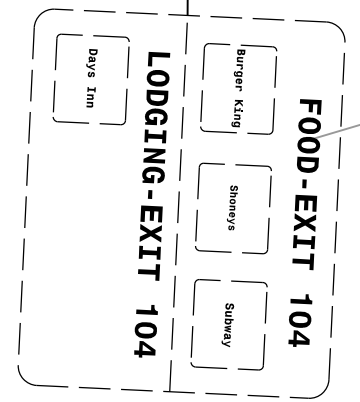

APPROVED: *Jeffrey A. Koontz*

DATE: 10/17/2023

**DOCUMENT NOT CONSIDERED FINAL
UNLESS ALL SIGNATURES COMPLETED**

AECOM
NC FIRM LICENSE No: F-0342
5438 Wade Park Blvd., Ste 200
Raleigh, NC 27607
(919) 854-6200

PHASE IV DETAILS
US 74/US 23

10/12/2023
 B3186-B5898_TC_TMP-20_Phase IV.dgn
 jeff.koontz