


SEE TMP-21A FOR SECTION DETAILS

PROJ. REFERENCE NO.	SHEET NO.
B-3186 / B-5898	TMP-21

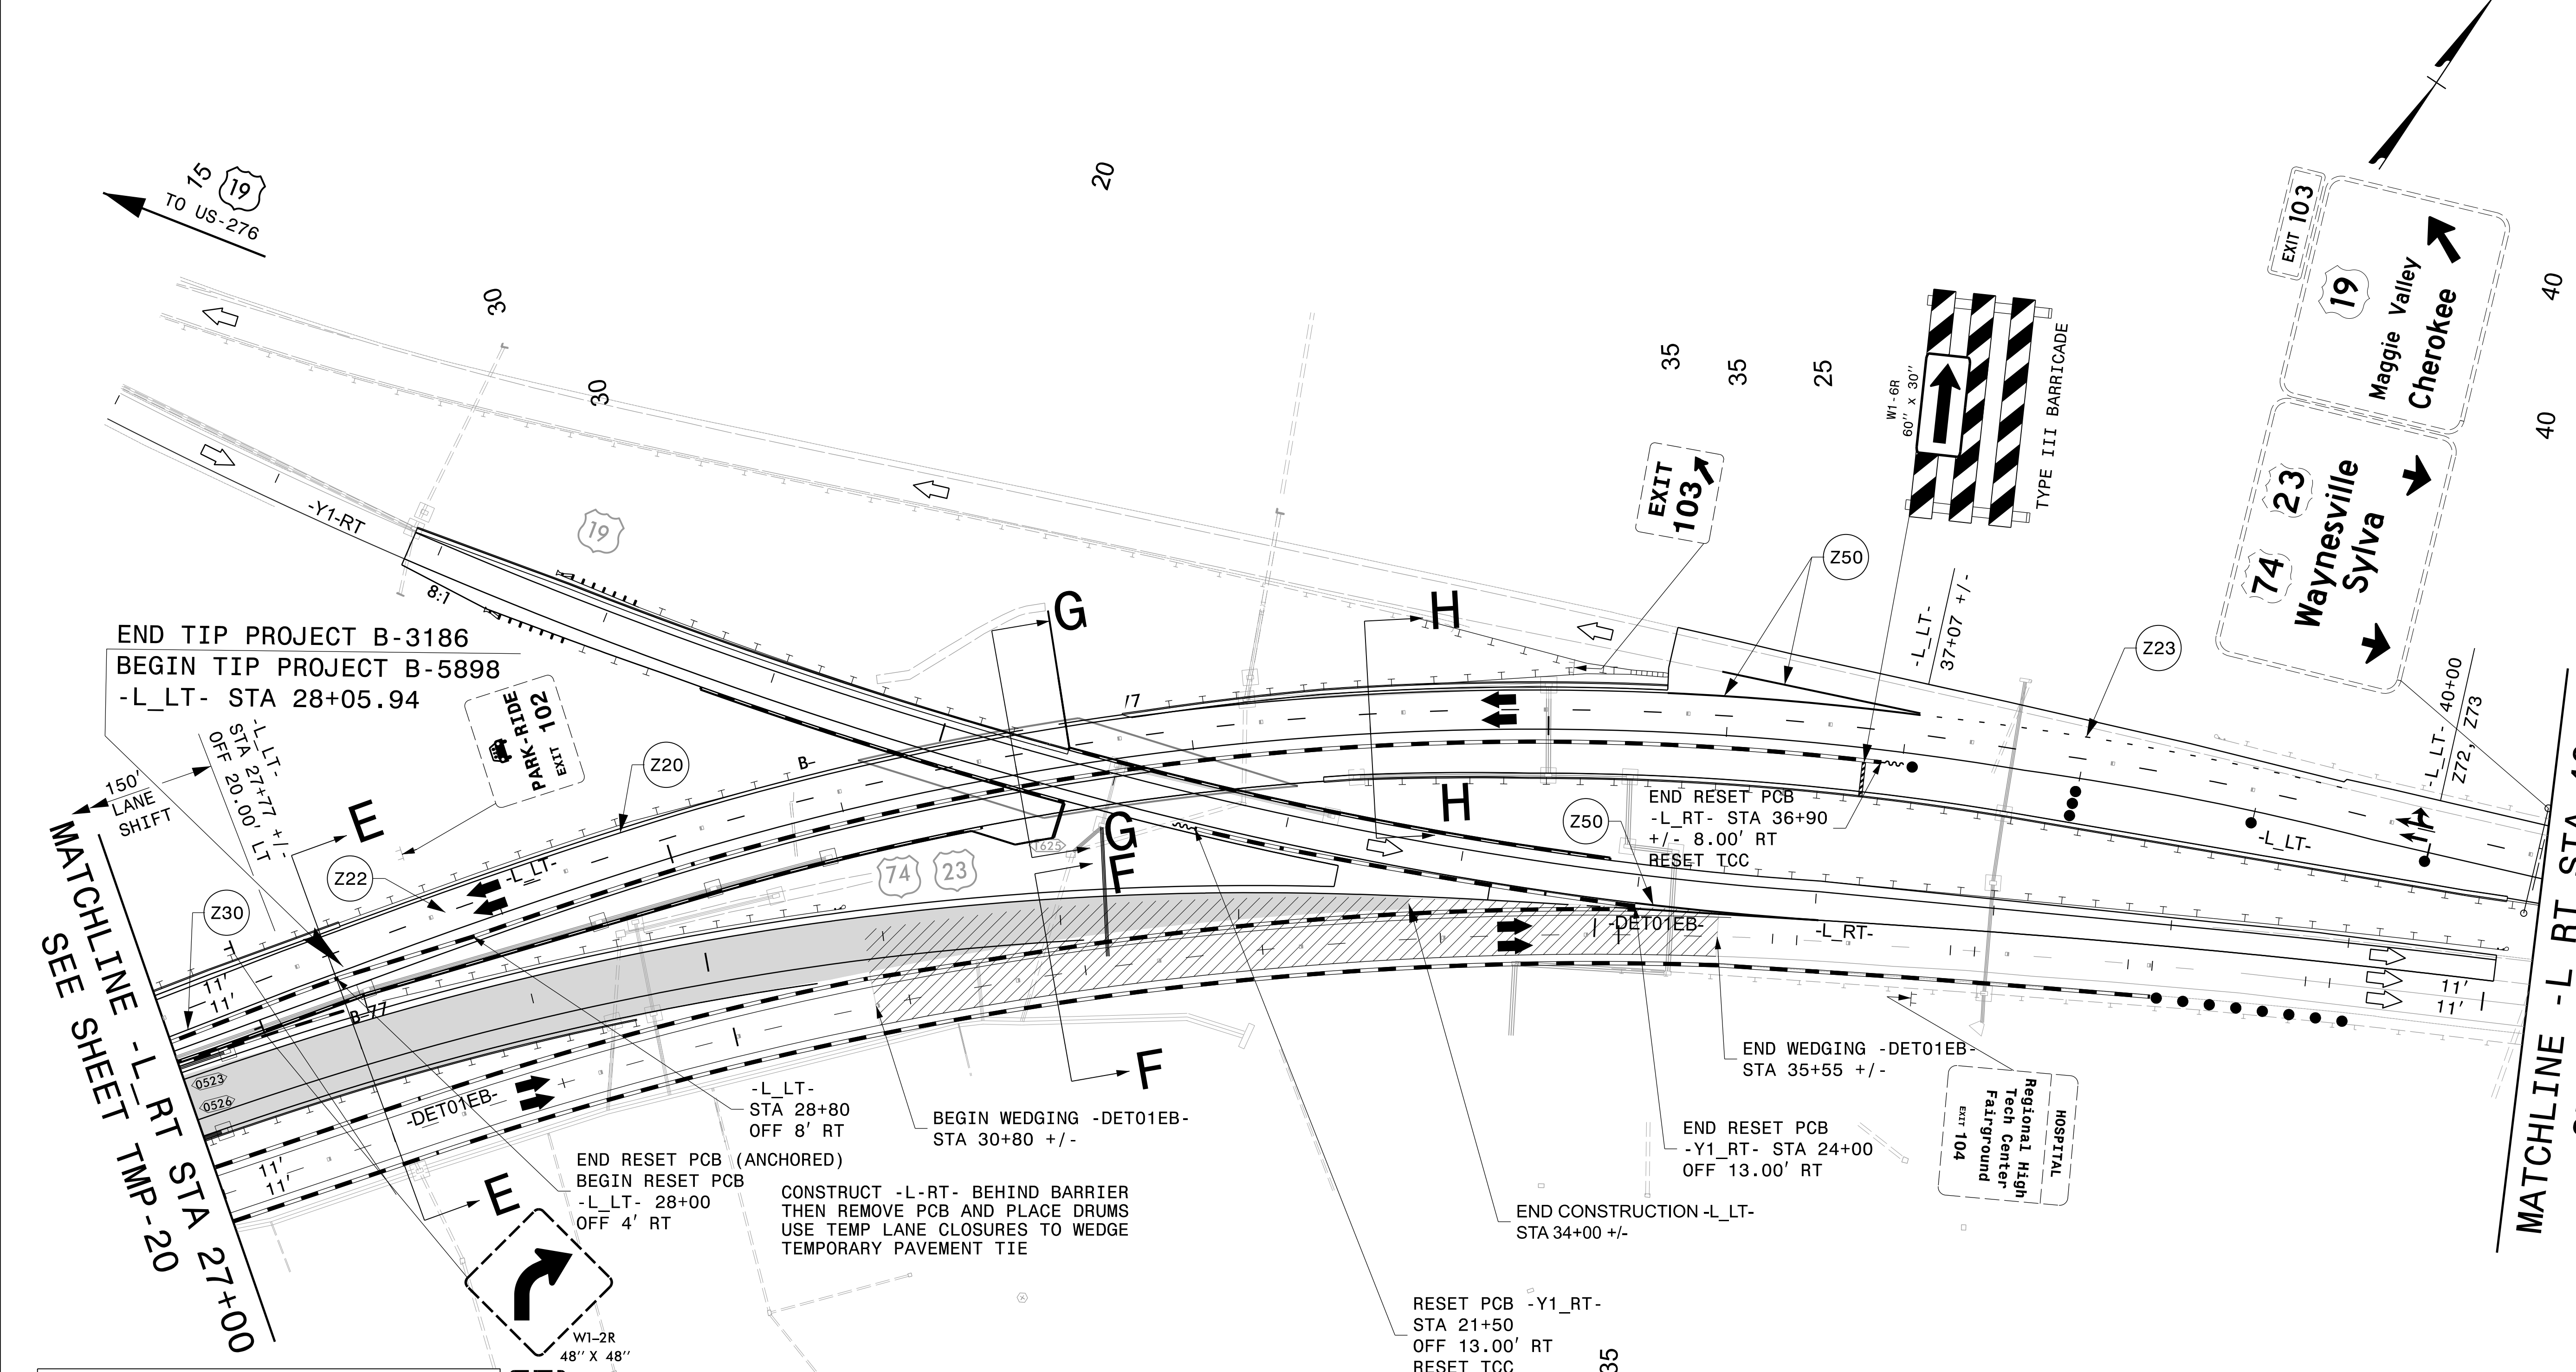

END TIP PROJECT B-3186
 BEGIN TIP PROJECT B-5898
 -L_LT- STA 28+05.94

MATCHLINE -L_RT- STA 27+00
 SEE SHEET TMP-20

MATCHLINE -L_RT- STA 40+25
 SEE SHEET TMP-22

	WORK AREA
	WEDGING & WIDENING
	TEMPORARY PAVEMENT
	PAVEMENT / BRIDGE REMOVAL

END RESET PCB (ANCHORED)
 BEGIN RESET PCB
 -L_LT- 28+00
 OFF 4' RT

CONSTRUCT -L_RT- BEHIND BARRIER
 THEN REMOVE PCB AND PLACE DRUMS
 USE TEMP LANE CLOSURES TO WEDGE
 TEMPORARY PAVEMENT TIE

BEGIN WEDGING -DETO1EB-
 STA 30+80 +/-

END RESET PCB
 -L_RT- STA 36+90
 +/- 8.00' RT
 RESET TCC

END WEDGING -DETO1EB-
 STA 35+55 +/-

END RESET PCB
 -Y1_RT- STA 24+00
 OFF 13.00' RT

RESET PCB -Y1_RT-
 STA 21+50
 OFF 13.00' RT
 RESET TCC

10/14/2023
 B3186-B5898_TC_TMP_21_Phase IV.dgn
 jeff.koontz

APPROVED: *Jeffrey A. Koontz*

DATE: 10/17/2023

**DOCUMENT NOT CONSIDERED FINAL
 UNLESS ALL SIGNATURES COMPLETED**

AECOM
 NC FIRM LICENSE No: F-0342
 5438 Wade Park Blvd., Ste 200
 Raleigh, NC 27607
 (919) 854-6200

PHASE IV DETAILS
 US 74/US 23