




MATCHLINE -L\_RT STA 40+25  
SEE SHEET TMP-21

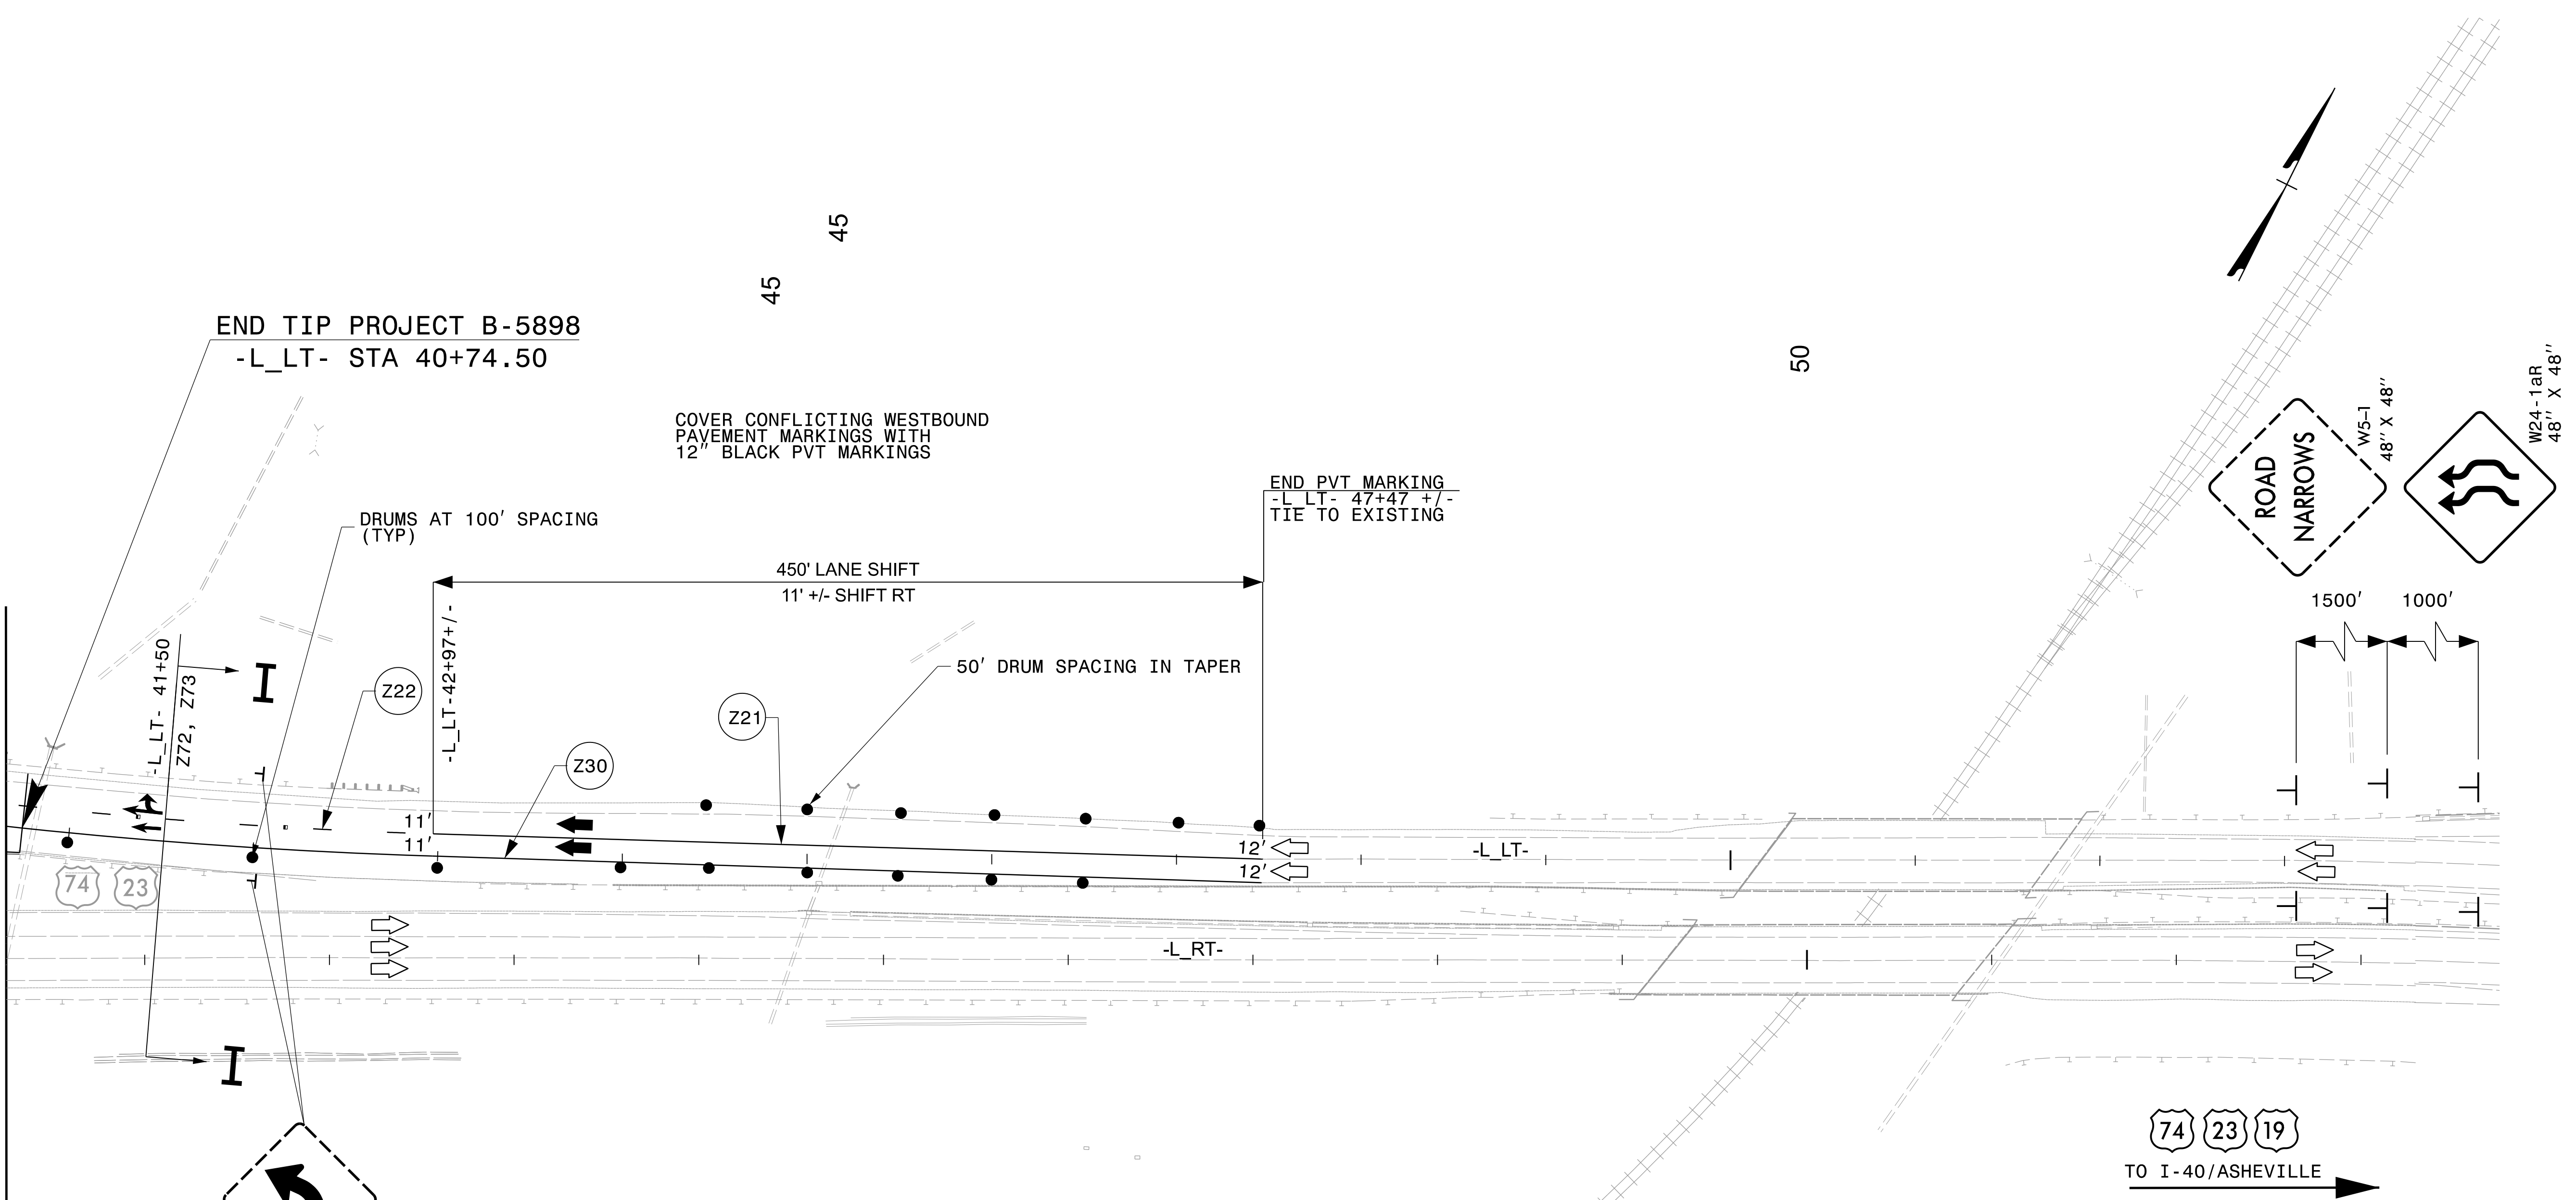

PHASE IV  
-L\_LT STA 41+50

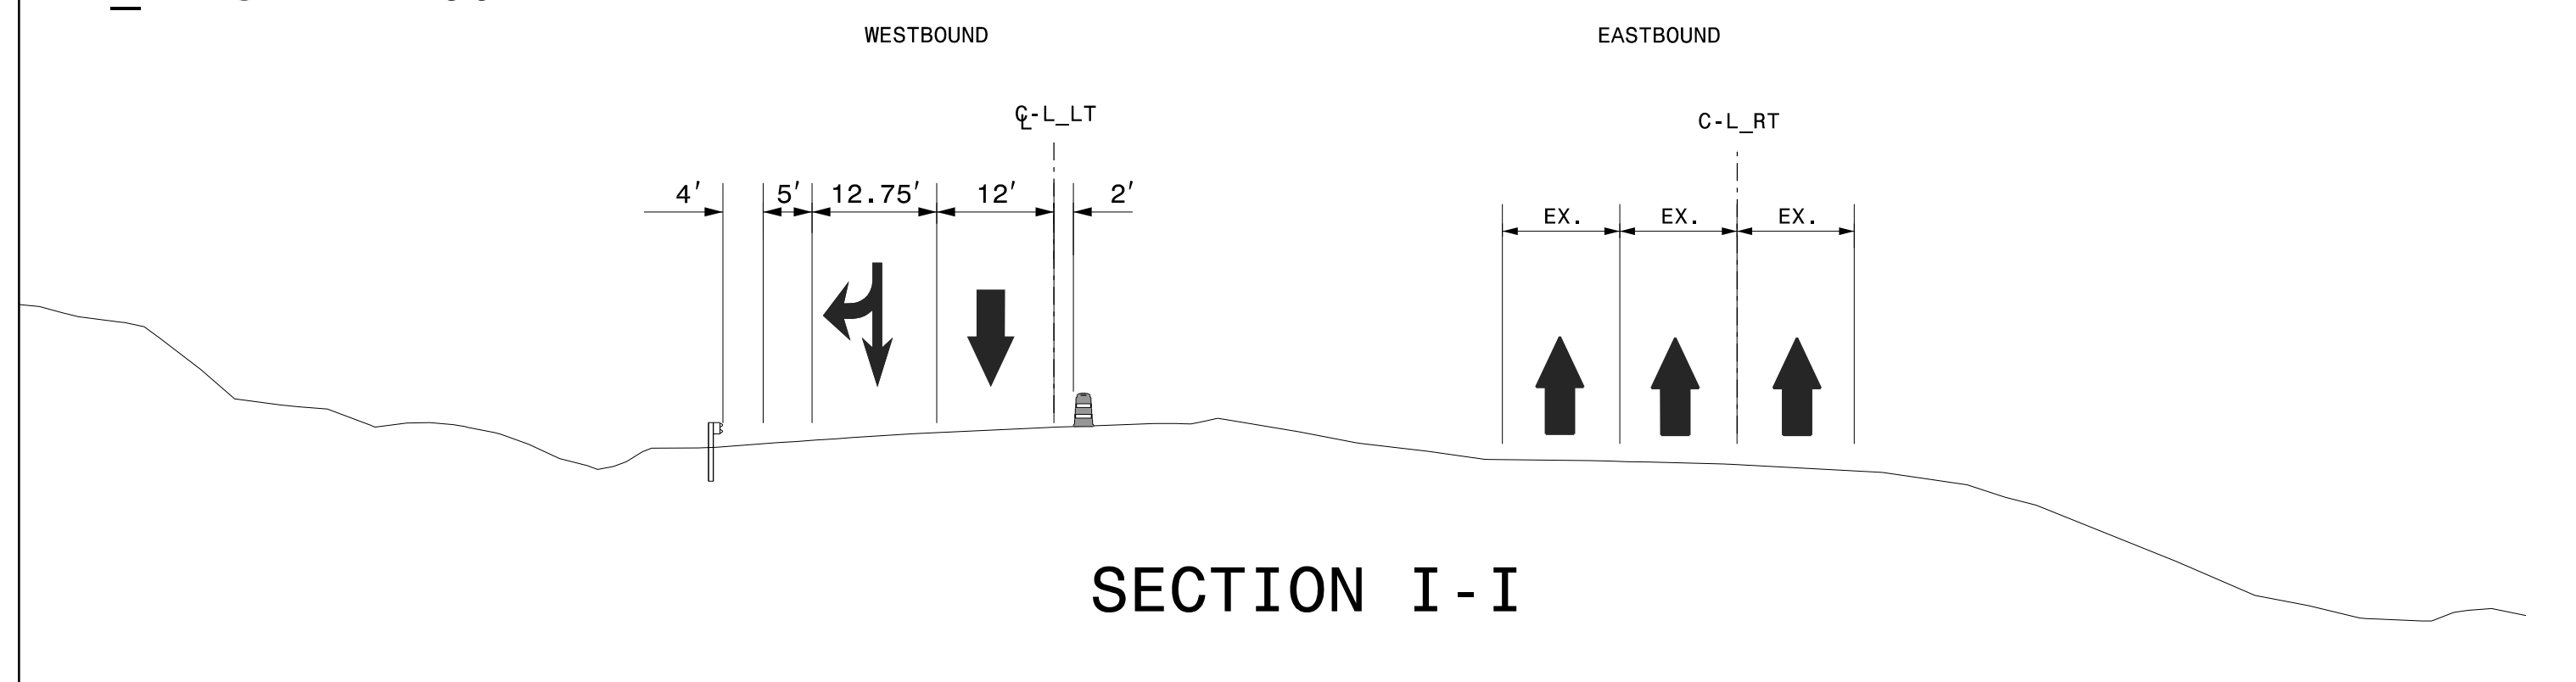

SECTION I-I

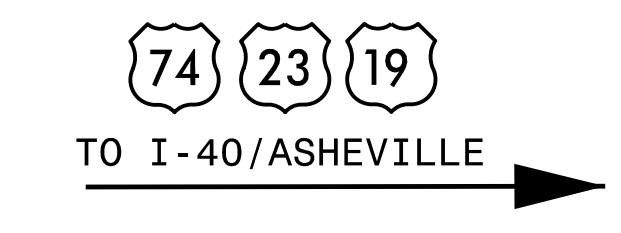

	WORK AREA
	WEDGING & WIDENING
	TEMPORARY PAVEMENT
	PAVEMENT / BRIDGE REMOVAL

APPROVED: *Jeffrey A. Kooft*  
DATE: 10/17/2023

**DOCUMENT NOT CONSIDERED FINAL  
UNLESS ALL SIGNATURES COMPLETED**

**AECOM**  
NC FIRM LICENSE No: F-0342  
5438 Wade Park Blvd., Ste 200  
Raleigh, NC 27607  
(919) 854-6200

PHASE IV DETAILS  
US 74/US 23

9/6/2023  
B3186-B5898-TC\_TMP-22\_Phase IV.dgn  
Jeffrey.Thurston