


DOCUMENT NOT CONSIDERED FINAL  
UNLESS ALL SIGNATURES COMPLETED

PREPARED BY

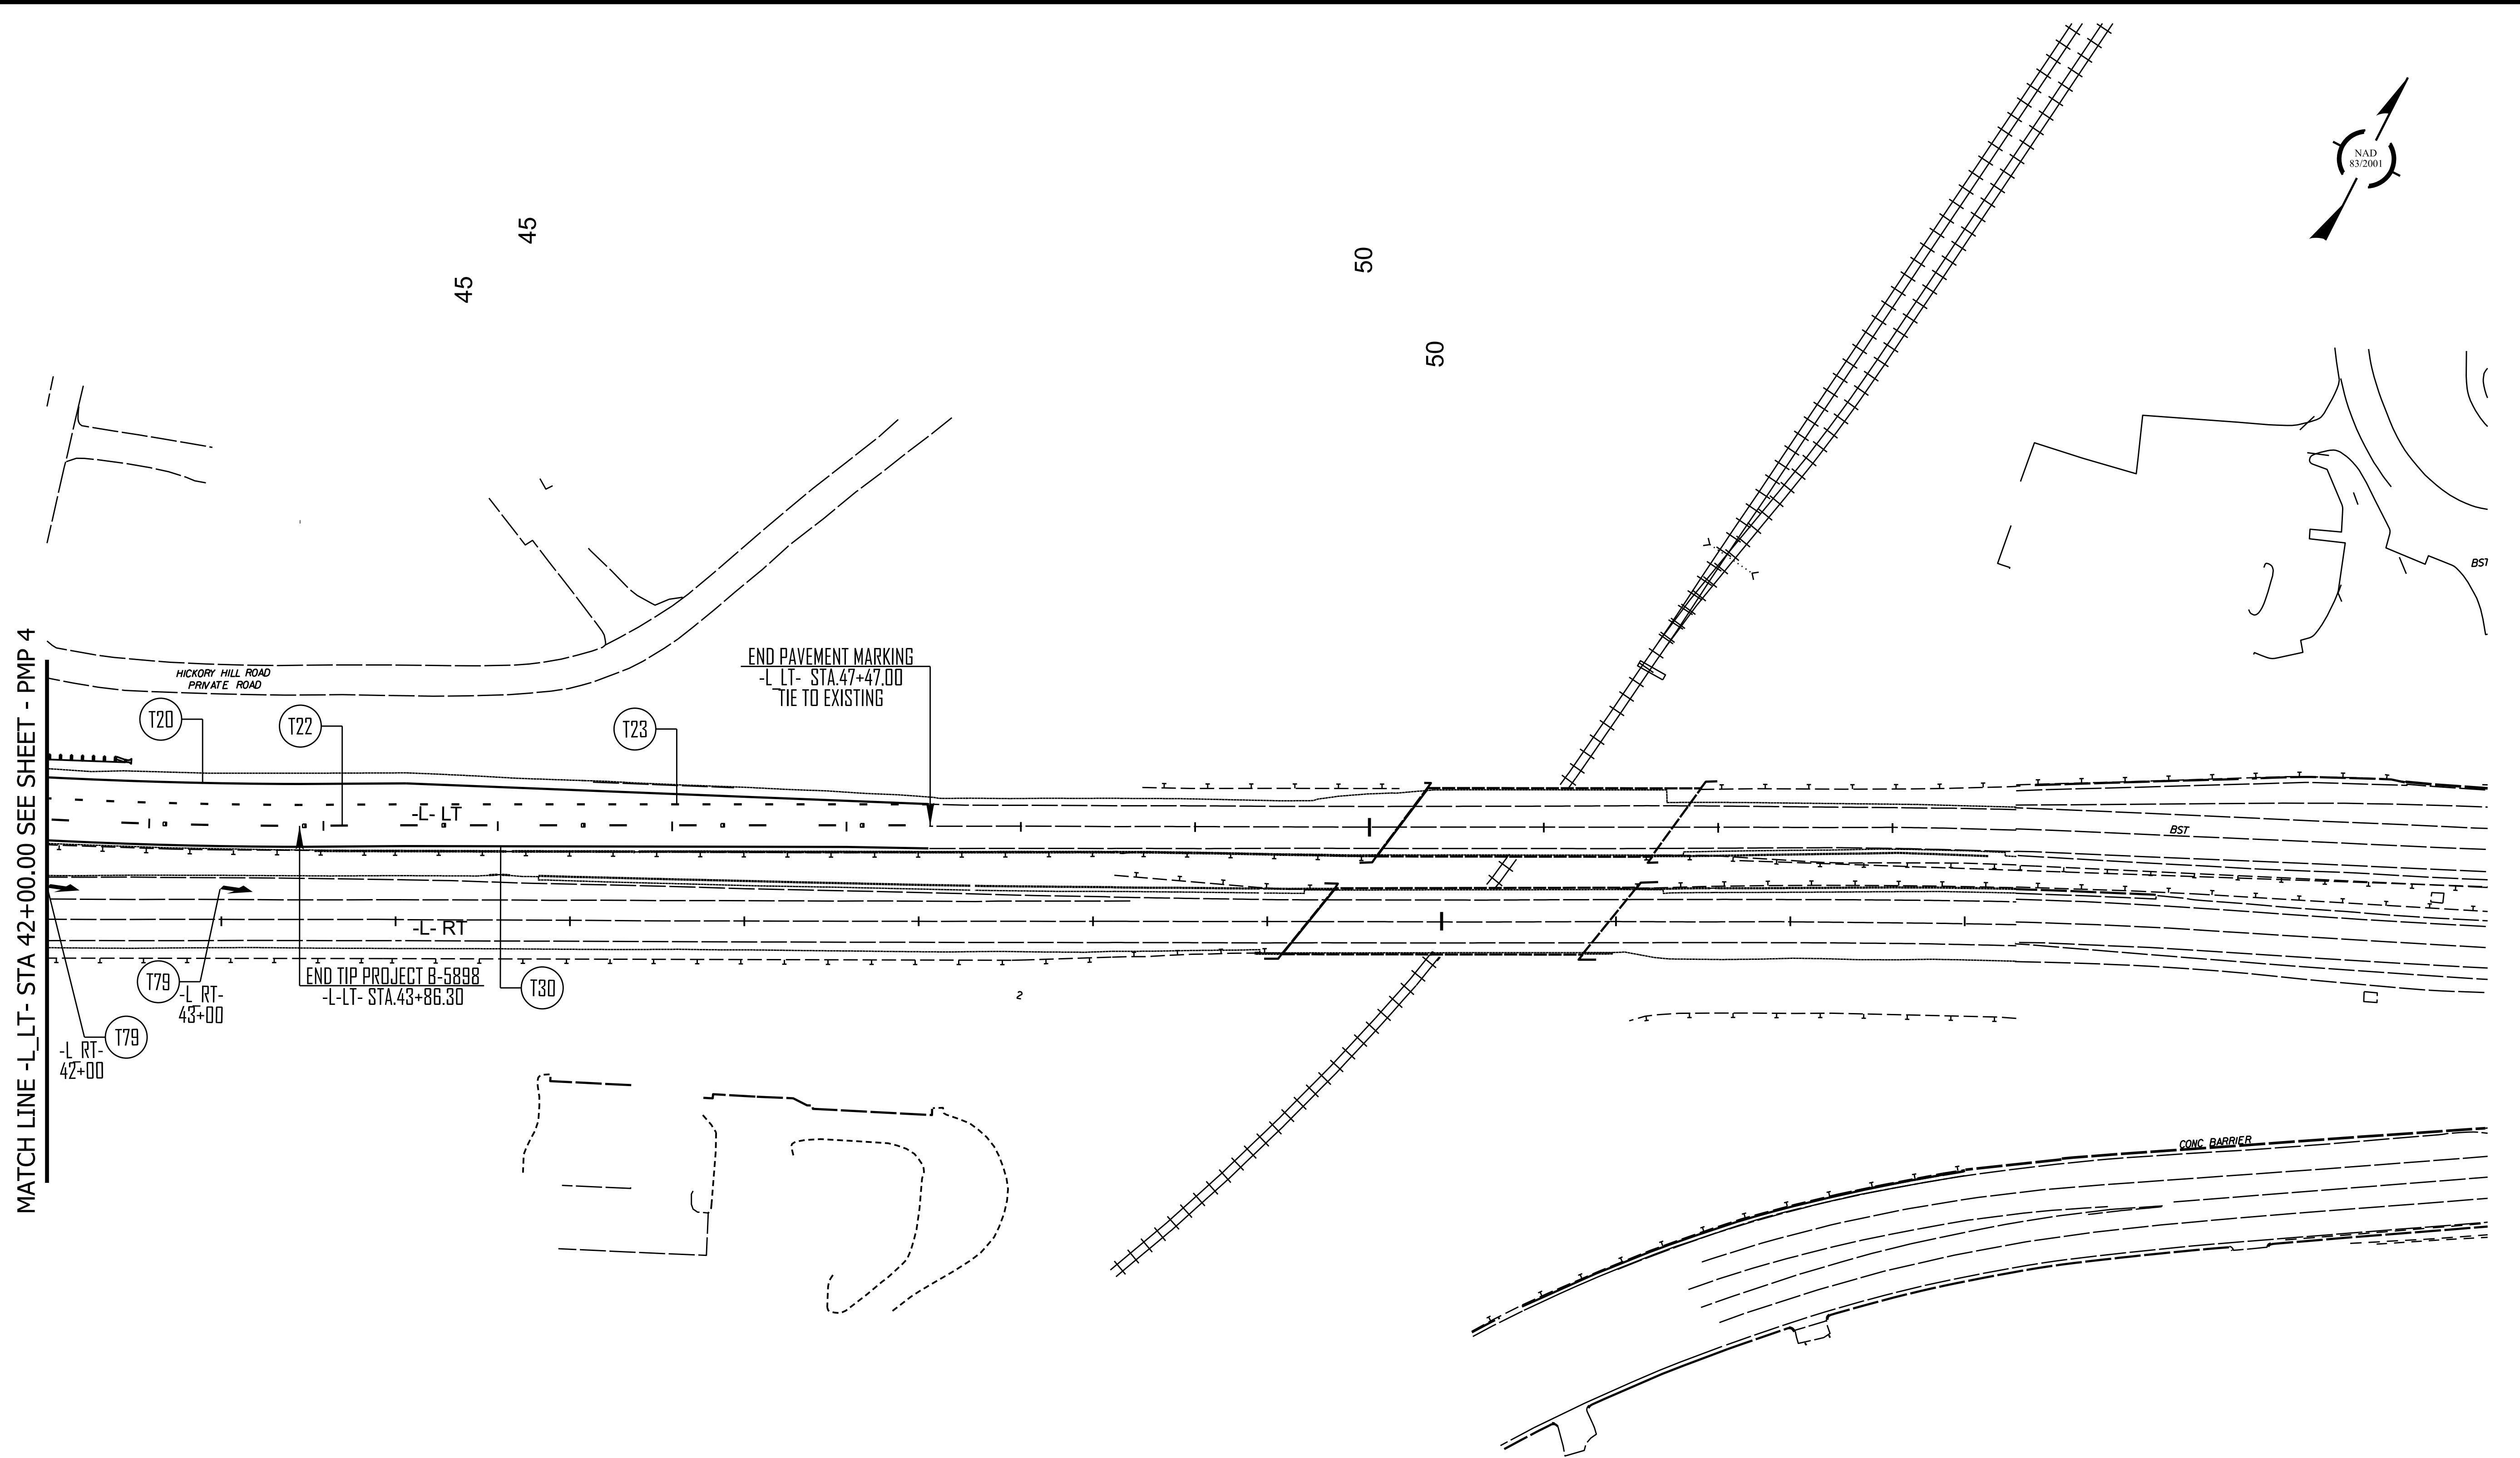

**FINAL PAVEMENT MARKING SCHEDULE**

SYMBOL	DESCRIPTION
<b>THERMOPLASTIC</b>	
T20	WHITE EDGELINE (6", 90 MIL)
T22	10FT. WHITE SKIP (6", 90 MIL)
T23	3 FT. - 9 FT./SP WHITE MINISKIP (6", 90 MIL)
T30	YELLOW EDGELINE (6", 90 MIL)
T50	WHITE GORELINE (12", 90 MIL)
T53	WHITE SOLID LANE LINE (12", 90 MIL)
T79	MERGE ARROW (90 MIL)