


CLEARING AND GRUBBING
CONSTRUCTION SHEET 4

UTILIZE FABRIC INSERT PROTECTION DEVICES IN LIEU
OF ROCK INLET SEDIMENT TRAPS C IN AREAS WHERE
WATER MAY POND ON ROAD OPEN TO LIVE TRAFFIC

NOTE: PLACE TEMPORARY SEDIMENT DAM TYPE-B
AND TEMPORARY ROCK SILT CHECK TYPE -A
AT DRAINAGE OUTLETS.

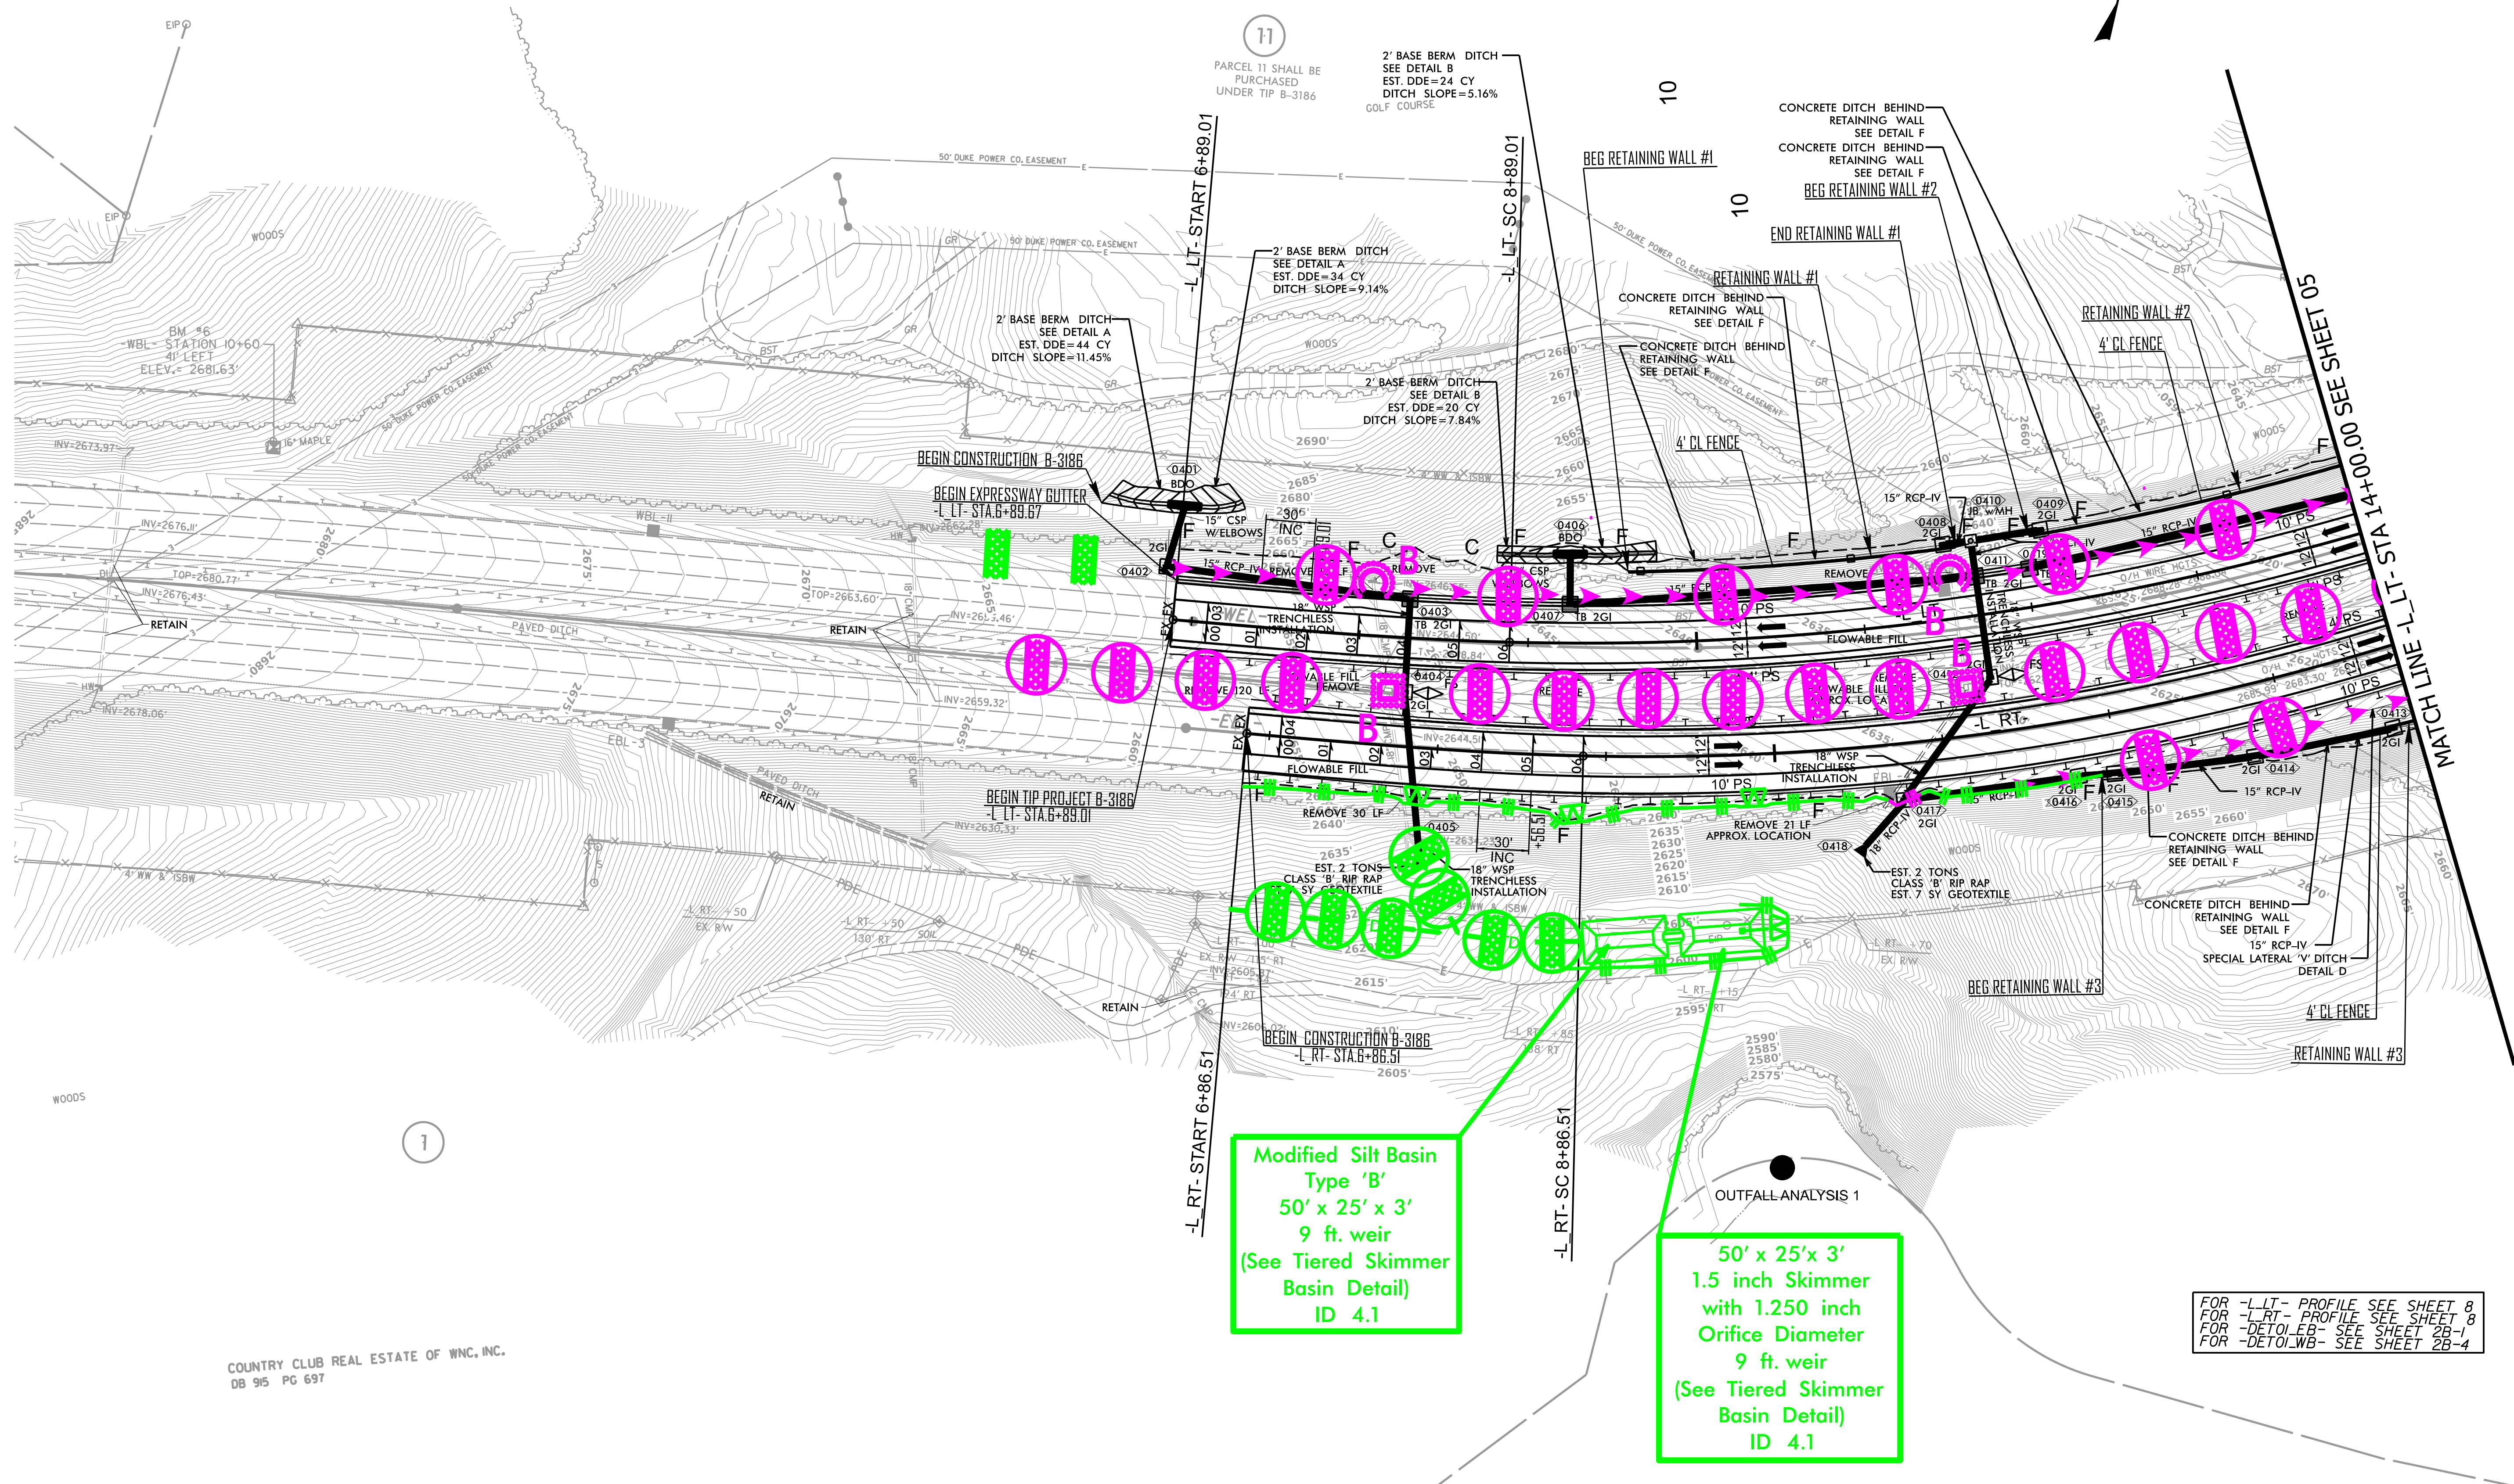

Modified Silt Basin
Type 'B'
50' x 25' x 3'
9 ft. weir
(See Tiered Skimmer
Basin Detail)
ID 4.1

50' x 25' x 3'
1.5 inch Skimmer
with 1.250 inch
Orifice Diameter
9 ft. weir
(See Tiered Skimmer
Basin Detail)
ID 4.1

FOR -L-LT- PROFILE SEE SHEET 8
FOR -L-RT- PROFILE SEE SHEET 8
FOR -DETOLEB- SEE SHEET 2B-1
FOR -DETOLEWB- SEE SHEET 2B-4