
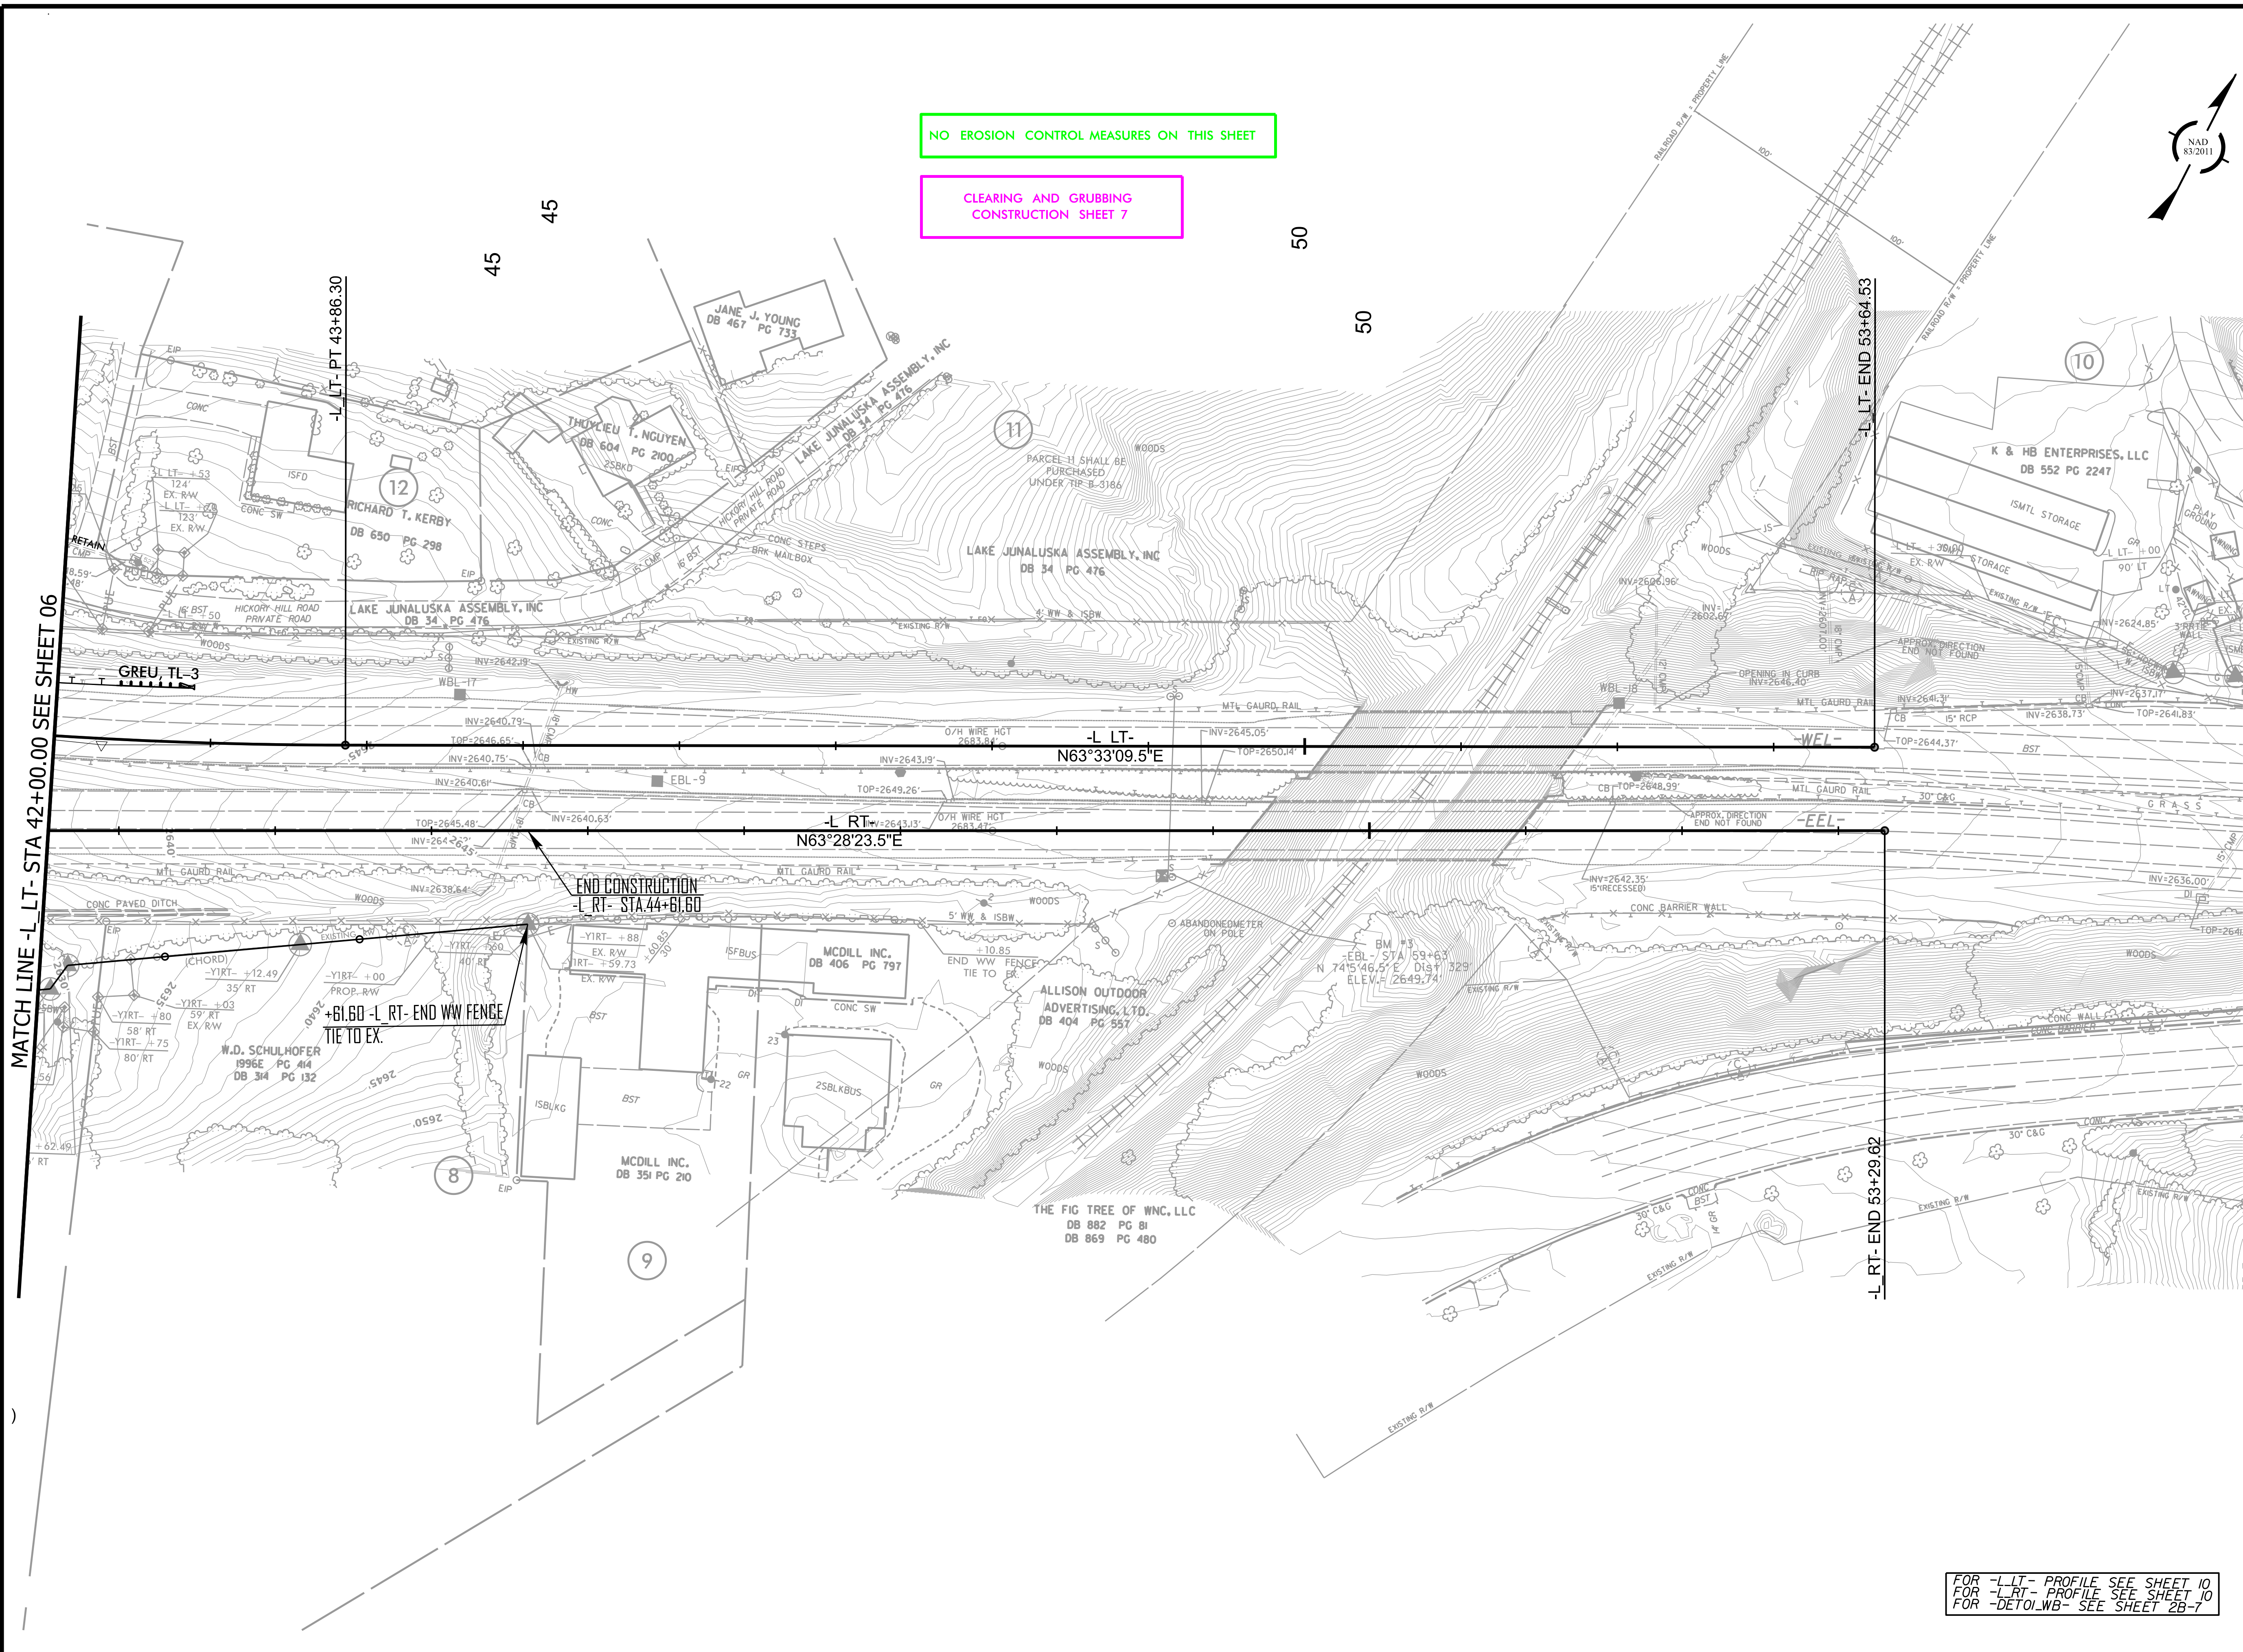


NO EROSION CONTROL MEASURES ON THIS SHEET

CLEARING AND GRUBBING
CONSTRUCTION SHEET 7

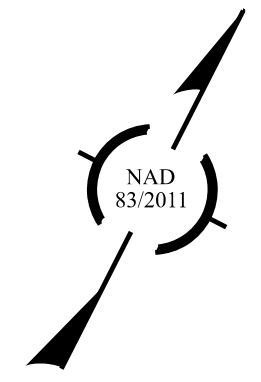

FOR -L LT- PROFILE SEE SHEET 10
FOR -L RT- PROFILE SEE SHEET 10
FOR -DETOI-WB- SEE SHEET 2B-7