



DETOUR EROSION CONTROL

Place Matting for Erosion Control
on All Slopes as Work Allows.

**MAINTAIN TEMPORARY SILT FENCE
FOR ALL PHASES OF CONSTRUCTION**

11
PARCEL 11 SHALL BE
PURCHASED
UNDER TIP B-3186

GOLF COURSE

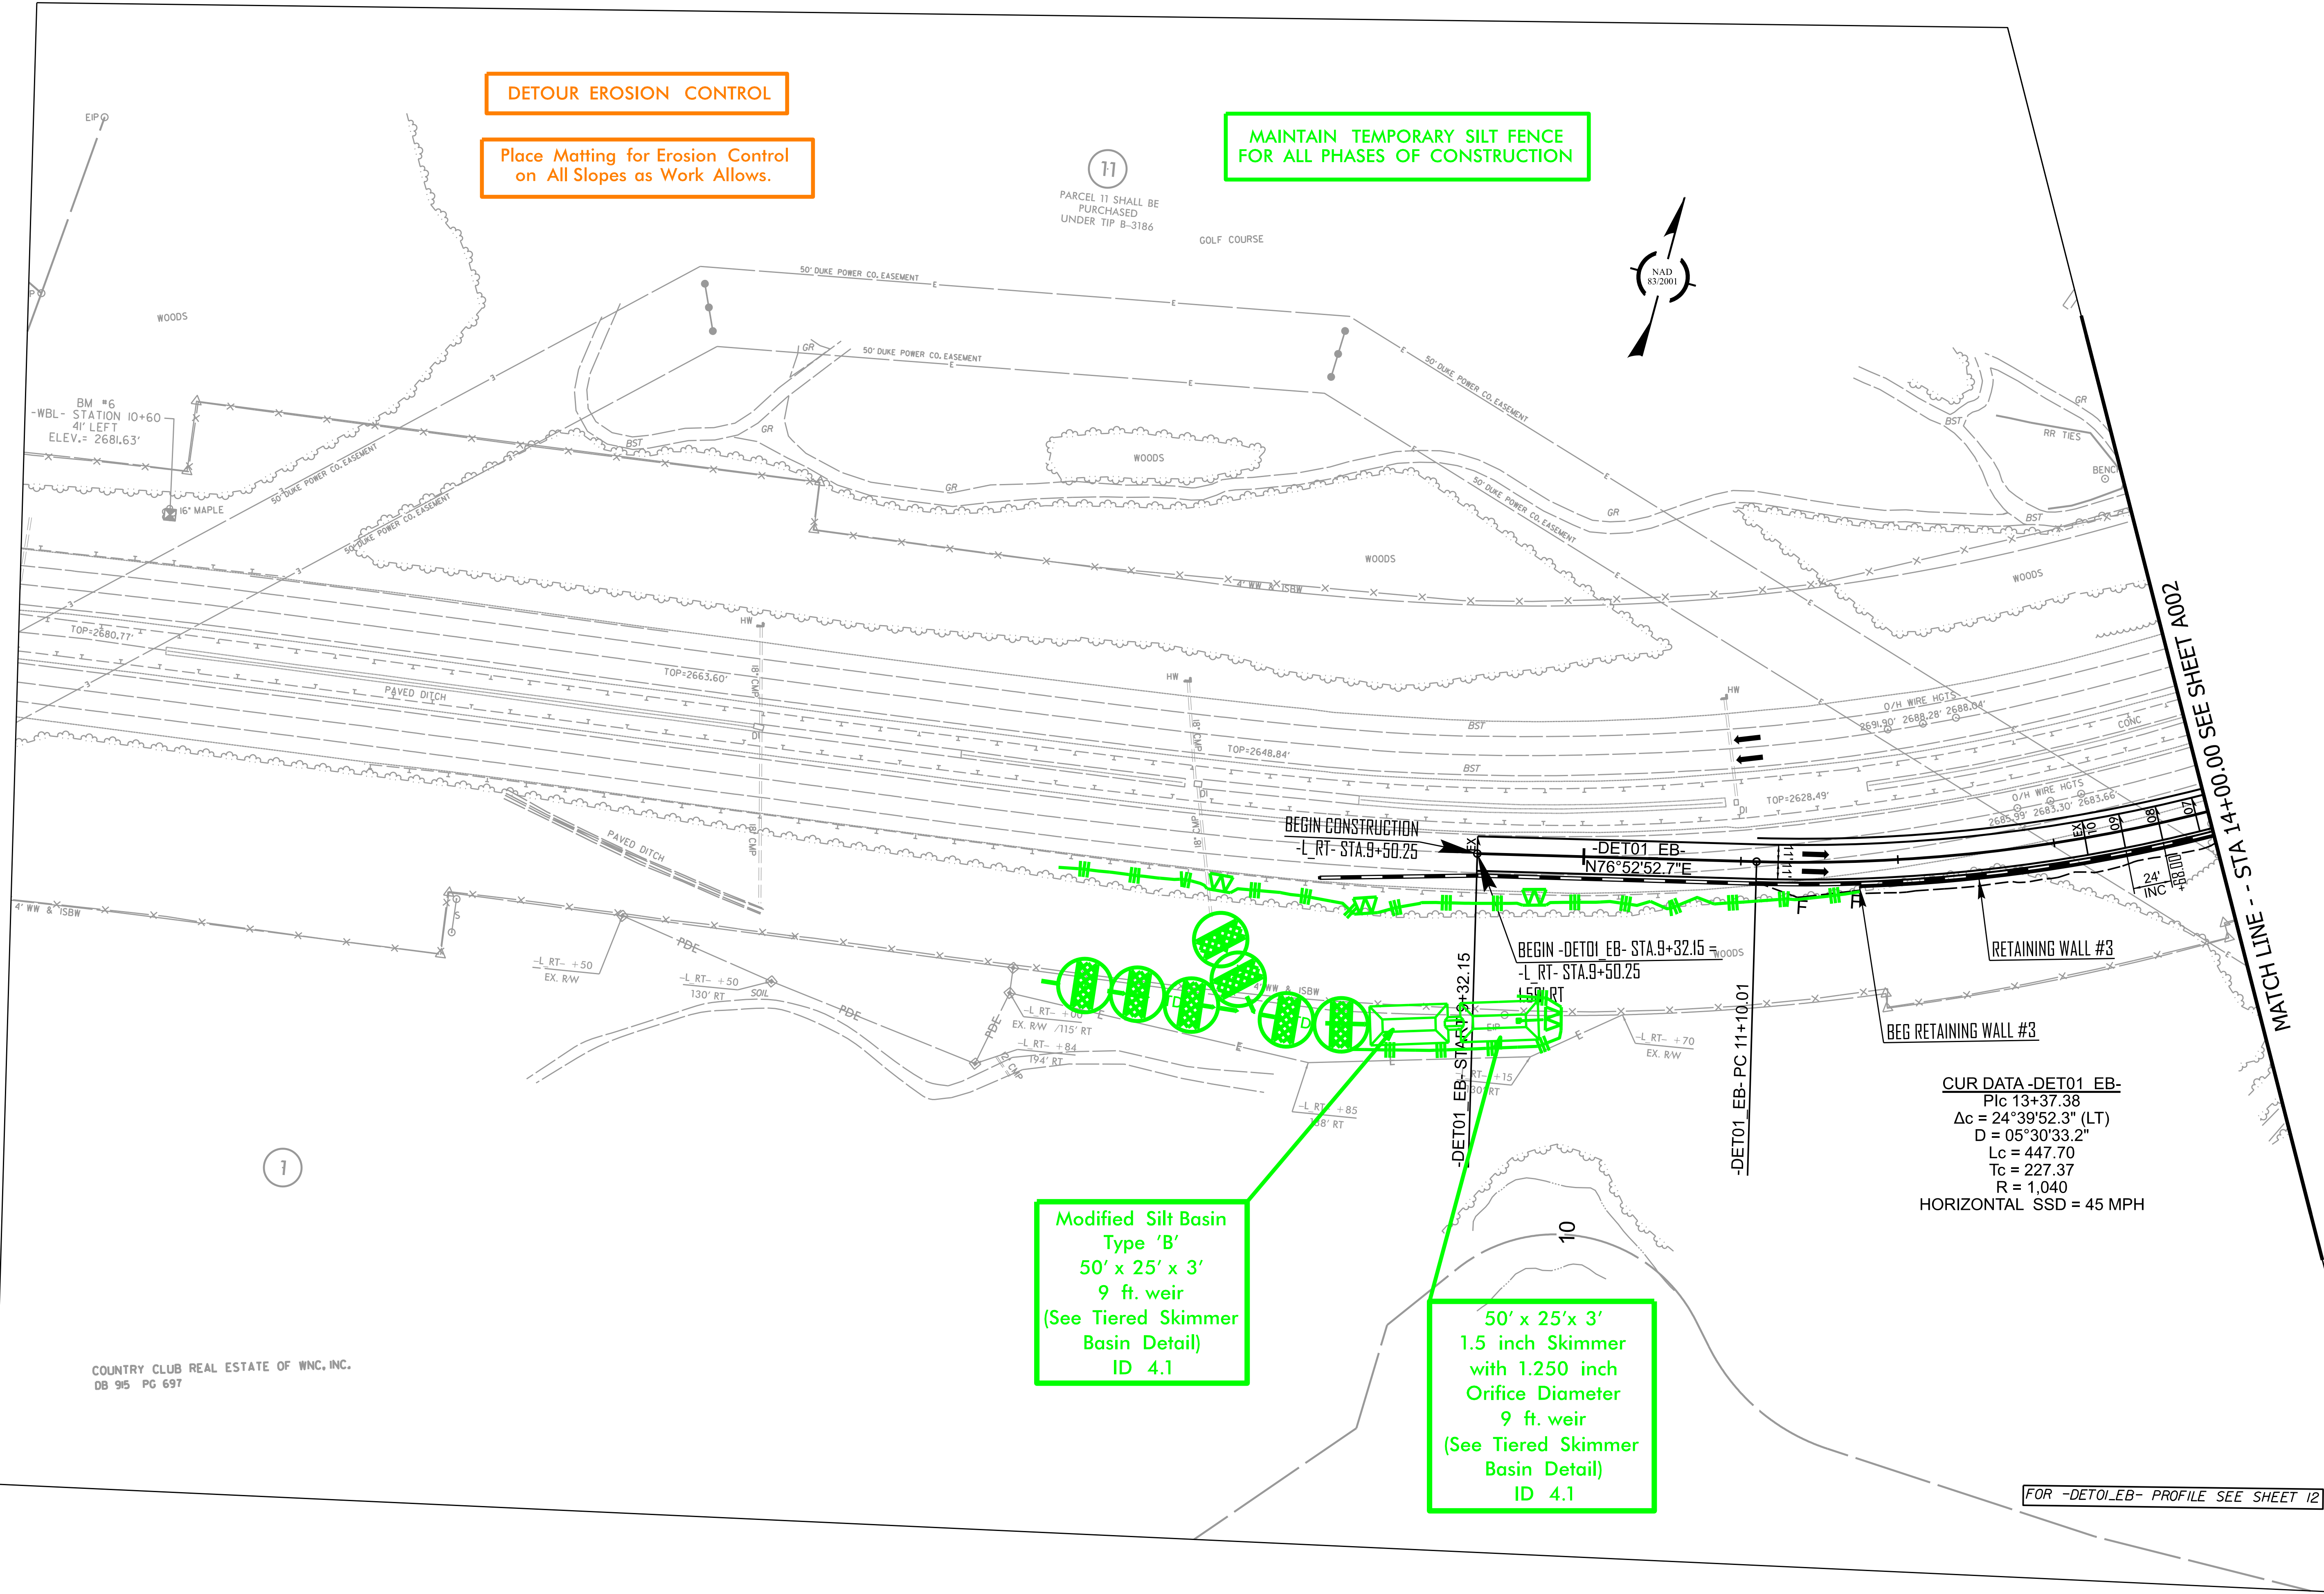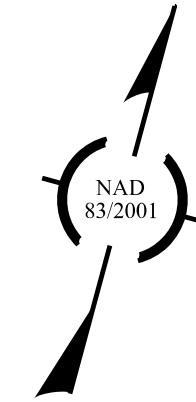

Modified Silt Basin
Type 'B'
50' x 25' x 3'
9 ft. weir
(See Tiered Skimmer
Basin Detail)
ID 4.1

50' x 25' x 3'
1.5 inch Skimmer
with 1.250 inch
Orifice Diameter
9 ft. weir
(See Tiered Skimmer
Basin Detail)
ID 4.1

CUR DATA - DETO1 EB-
P/c 13+37.38
 $\Delta c = 24^\circ 39' 52.3''$ (LT)
 $D = 05^\circ 30' 33.2''$
 $Lc = 447.70$
 $Tc = 227.37$
 $R = 1,040$
HORIZONTAL SSD = 45 MPH

FOR -DETO1.EB- PROFILE SEE SHEET 12

COUNTRY CLUB REAL ESTATE OF WNC, INC.
DB 915 PG 697

1

MATCH LINE -- STA 14+00.00 SEE SHEET A002