


DETOUR EROSION CONTROL

No Erosion Control Measures on This Sheet for Detour Phase

5/26/20

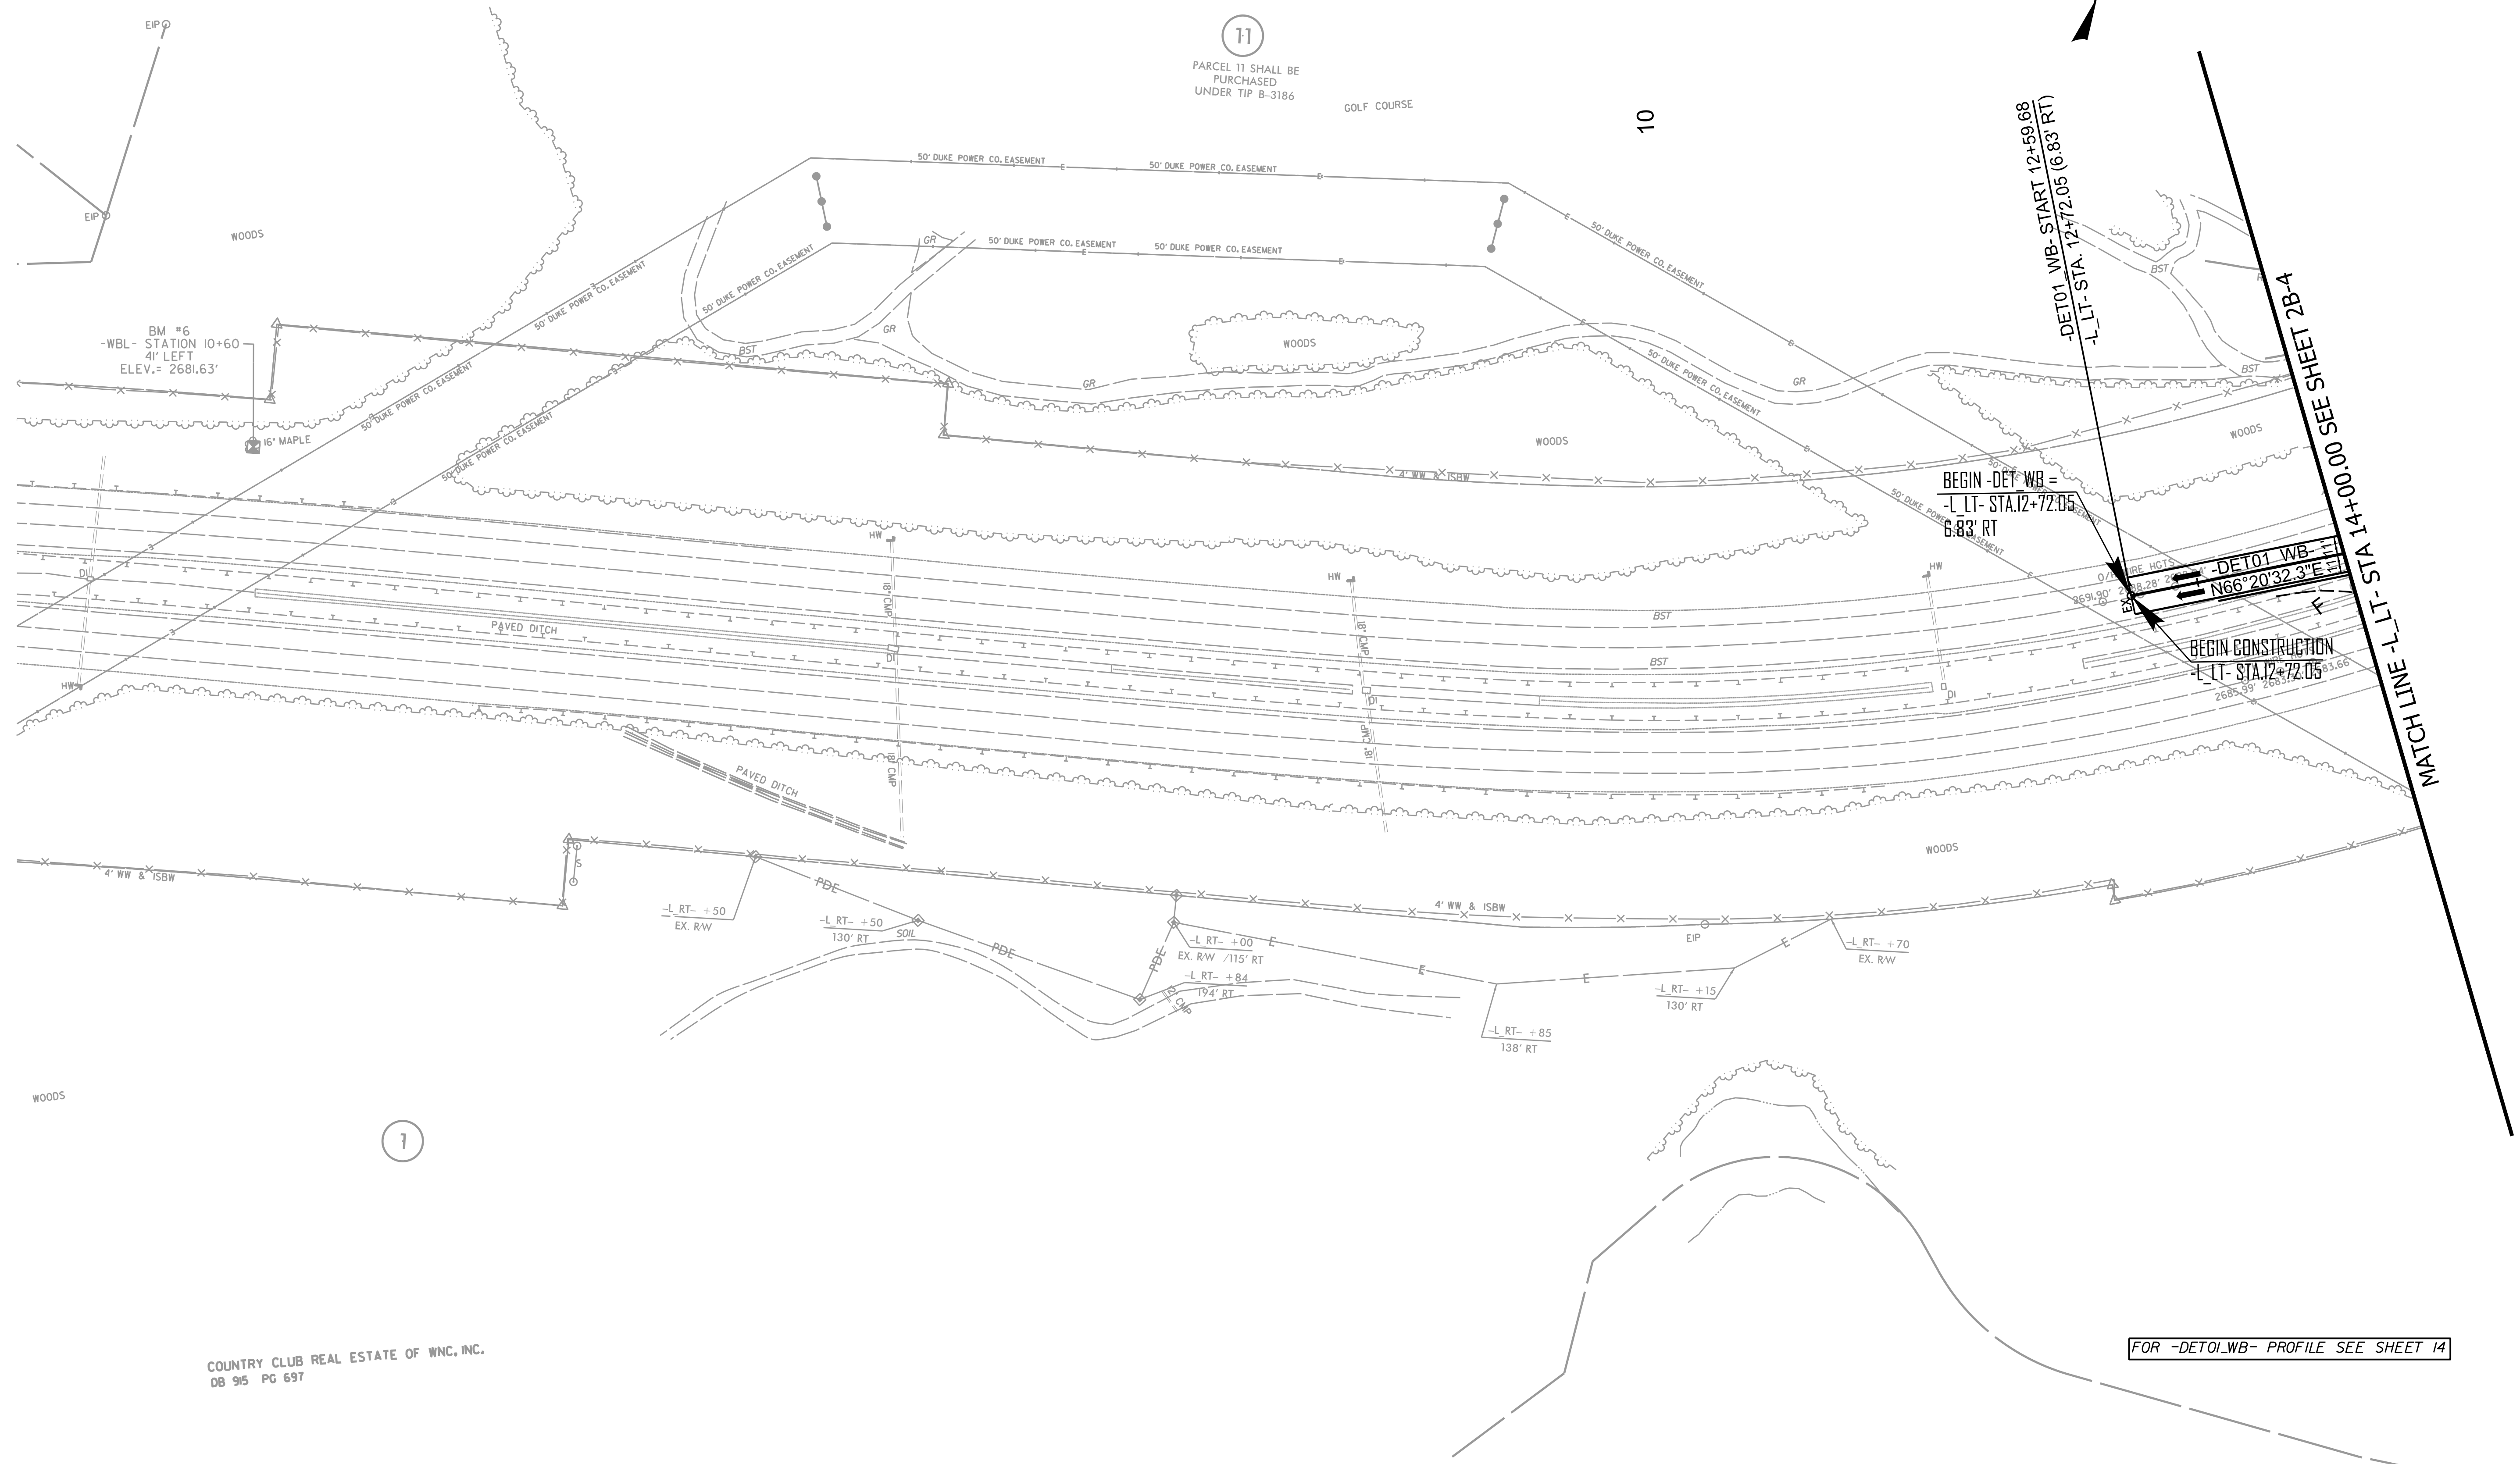

COUNTRY CLUB REAL ESTATE OF WNC, INC.
DB 95 PG 697

FOR -DETO1_WB- PROFILE SEE SHEET 14