


DETOUR EROSION CONTROL

No Erosion Control Measures on This Sheet for Detour Phase

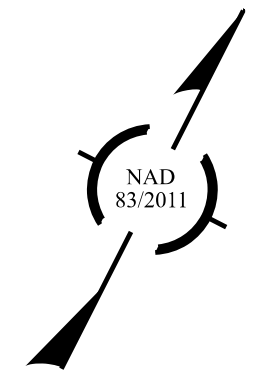

MATCH LINE -L- LT- STA 42 +00.00 SEE SHEET 2B-6

