


Place Matting for Erosion Control  
on All Slopes as Work Allows.

UTILIZE FABRIC INSERT PROTECTION DEVICES IN LIEU  
OF ROCK INLET SEDIMENT TRAPS C IN AREAS WHERE  
WATER MAY POND ON ROAD OPEN TO LIVE TRAFFIC

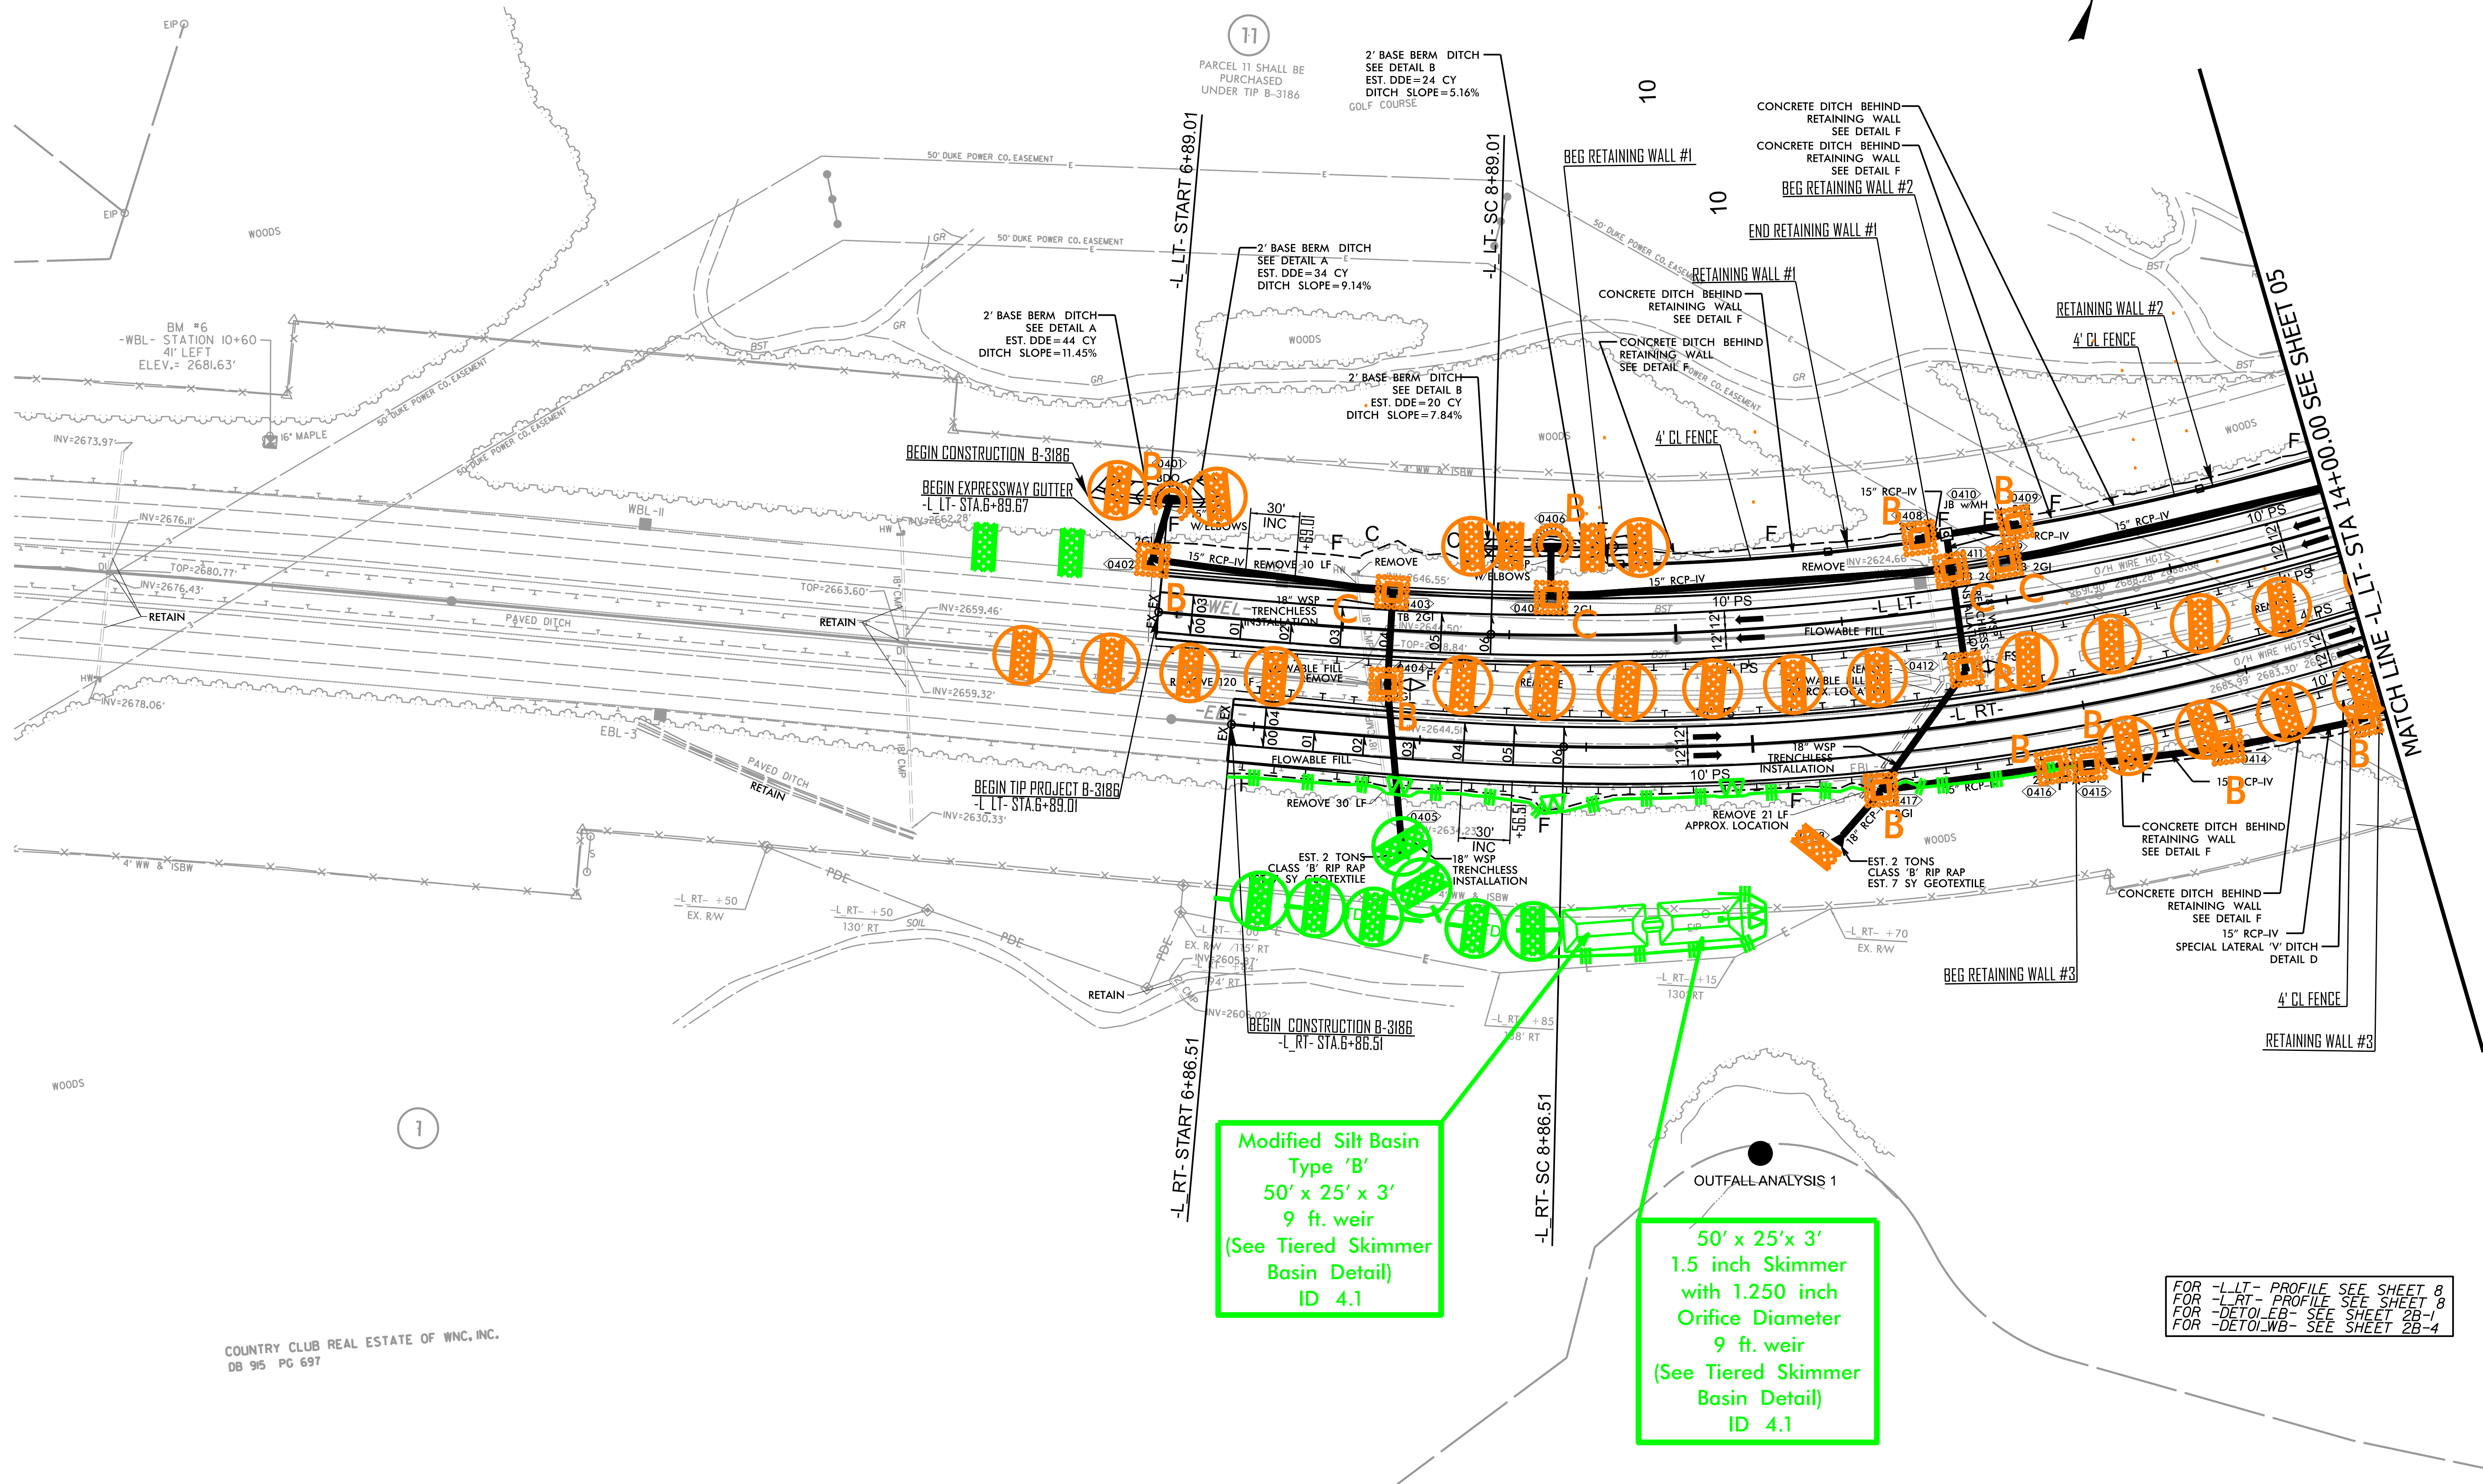

Modified Silt Basin  
Type 'B'  
50' x 25' x 3'  
9 ft. weir  
(See Tiered Skimmer  
Basin Detail)  
ID 4.1

50' x 25' x 3'  
1.5 inch Skimmer  
with 1.250 inch  
Orifice Diameter  
9 ft. weir  
(See Tiered Skimmer  
Basin Detail)  
ID 4.1

FOR -L-LT- PROFILE SEE SHEET 8  
FOR -L-RT- PROFILE SEE SHEET 8  
FOR -DETOLEB- SEE SHEET 2B-1  
FOR -DETOLEWB- SEE SHEET 2B-4