




STREAMBANK REFORESTATION

0.07 ACRES (B-3186) 0.06 ACRES (B-5898)

LEGEND

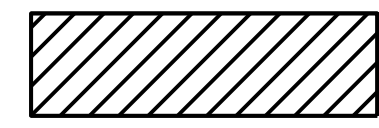

STREAMBANK REFORESTATION (TYPE II) – 0.13 AC

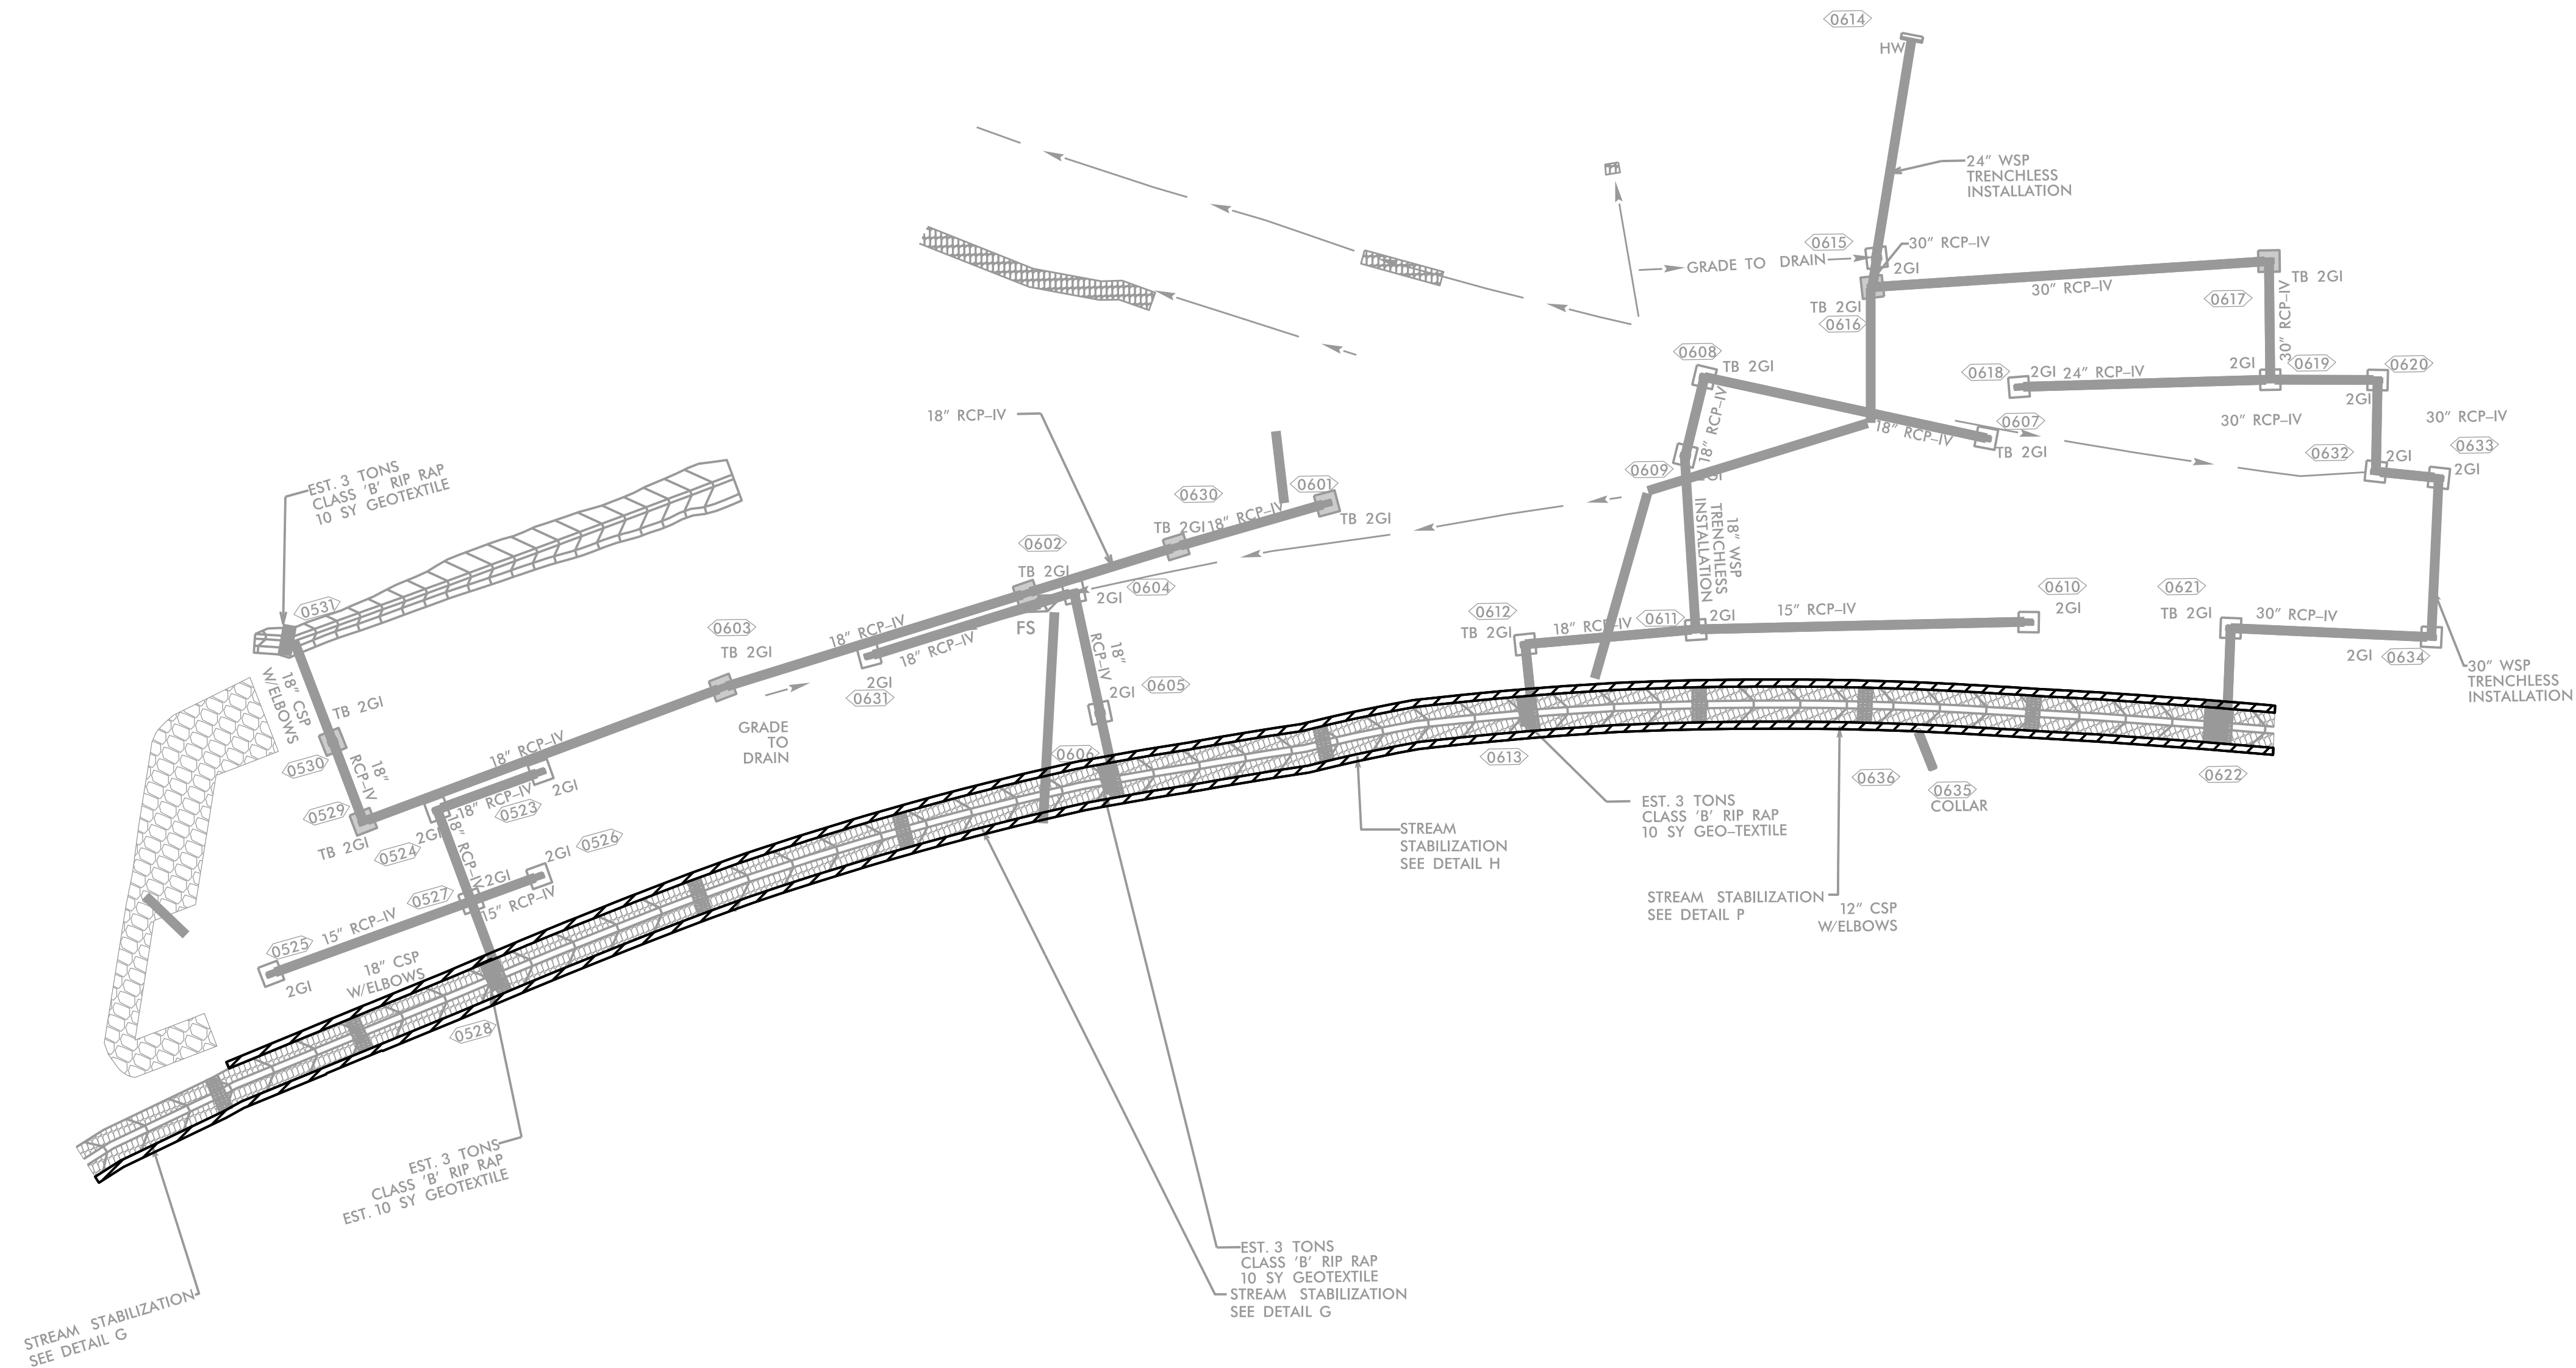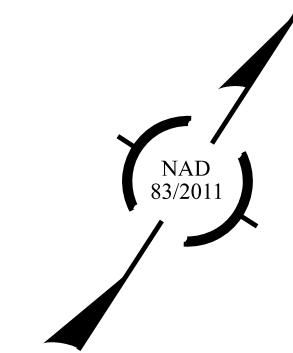

SEE SHEETS RF-1, RF-2 AND PROJECT SPECIAL PROVISIONS