



401 QUANTITY REQ'D: 8

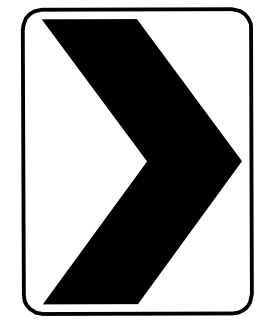

W1-8  
36" X 48"

ONE "U" POST PER SIGN


405 QUANTITY REQ'D: 1

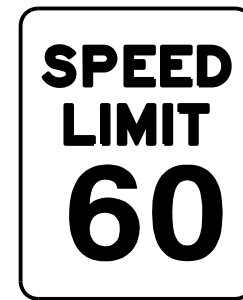

R2-1  
48" X 60"

TWO "U" POST PER SIGN


501 QUANTITY REQ'D: 1

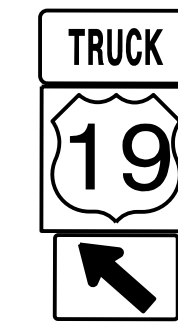

1 - 36" x 18"  
1 - 36" x 36"  
1 - 31" x 21"

ONE "U" POST PER ASSEMBLY


402 QUANTITY REQ'D: 2

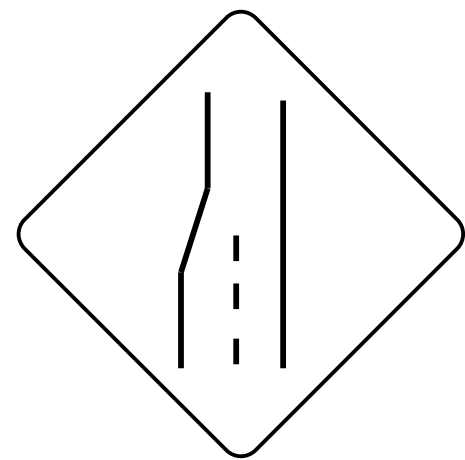

W4-2L  
48" X 48"

TWO "U" POSTS PER SIGN


502 QUANTITY REQ'D: 1

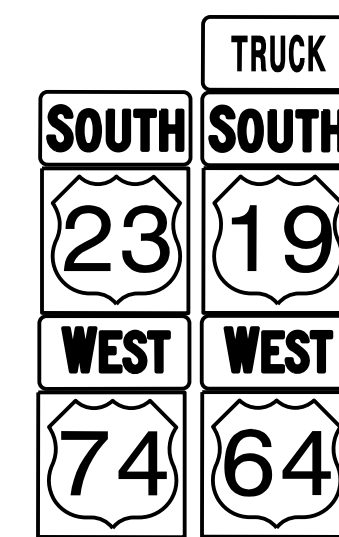

1 - 36" x 18"  
2 - 36" x 18"  
2 - 36" x 36"  
2 - 36" x 18"  
2 - 36" x 36"

TWO "U" POSTS PER ASSEMBLY

403 QUANTITY REQ'D: 1

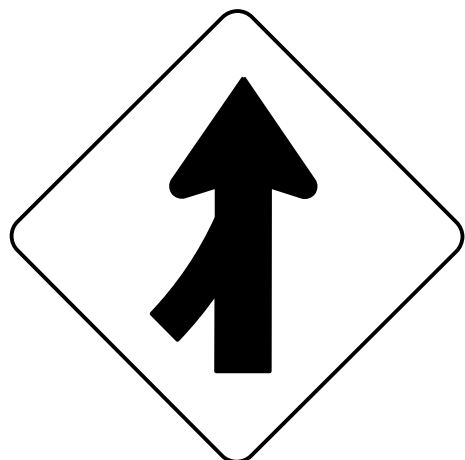

W4-1  
48" X 48"

TWO "U" POSTS PER SIGN


404 QUANTITY REQ'D: 1



W9-1  
48" X 48"

TWO "U" POSTS PER SIGN

QUANTITY REQ'D: 2

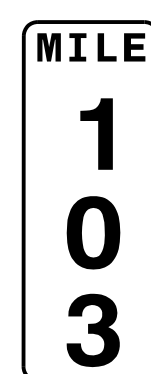

D10-3  
12" X 48"

ONE "U" POST PER SIGN

TYPE 'E' & 'F' SIGNS  
MILE MARKERS

B-3186/B-5898

SIGN 5

NORTH CAROLINA  
DEPARTMENT OF TRANSPORTATION  
HAYWOOD COUNTY



ROADWAY DESIGN UNIT

TRANSPORTATION  
ENGINEER



DOCUMENT NOT CONSIDERED FINAL  
UNLESS ALL SIGNATURES COMPLETED

PREPARED BY  
**AECOM**  
NC FIRM LICENSE No. F-0342  
5438 Wade Park Blvd., Ste 200  
Raleigh, NC 27607  
919-854-6200