


DET01EB
11+50.00

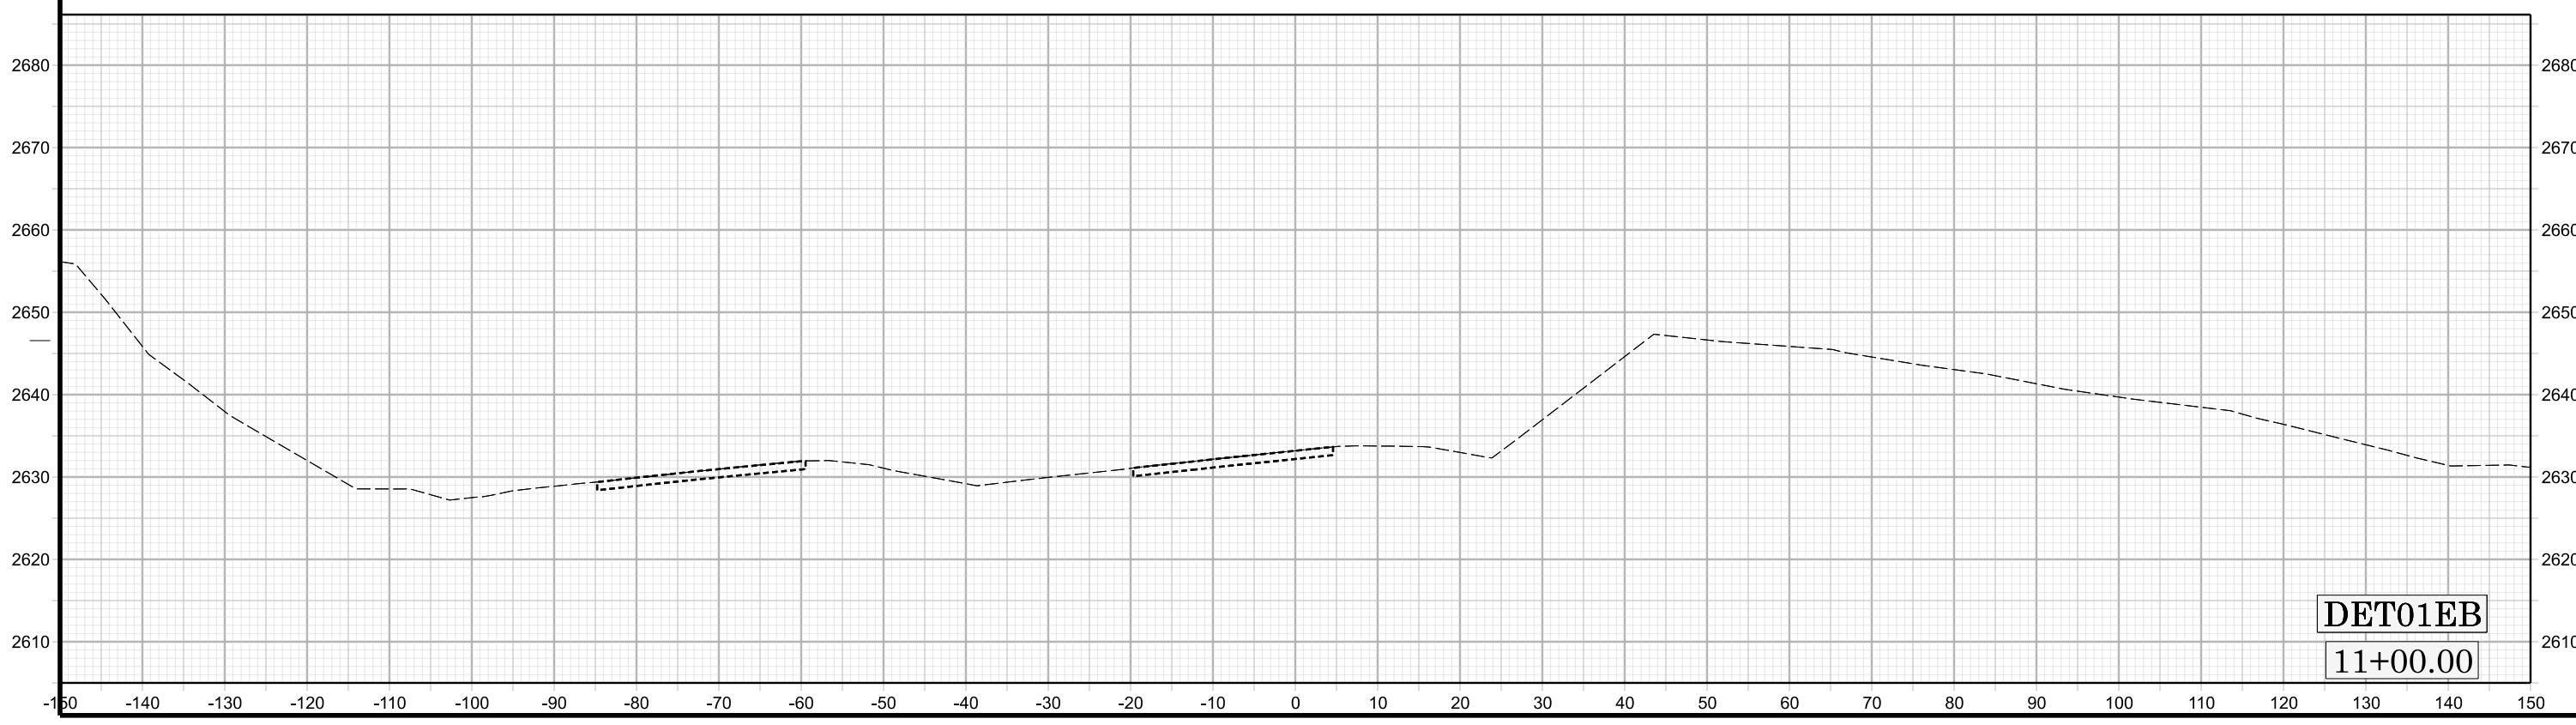

DET01EB
11+00.00