


DET01EB  
17+50.00

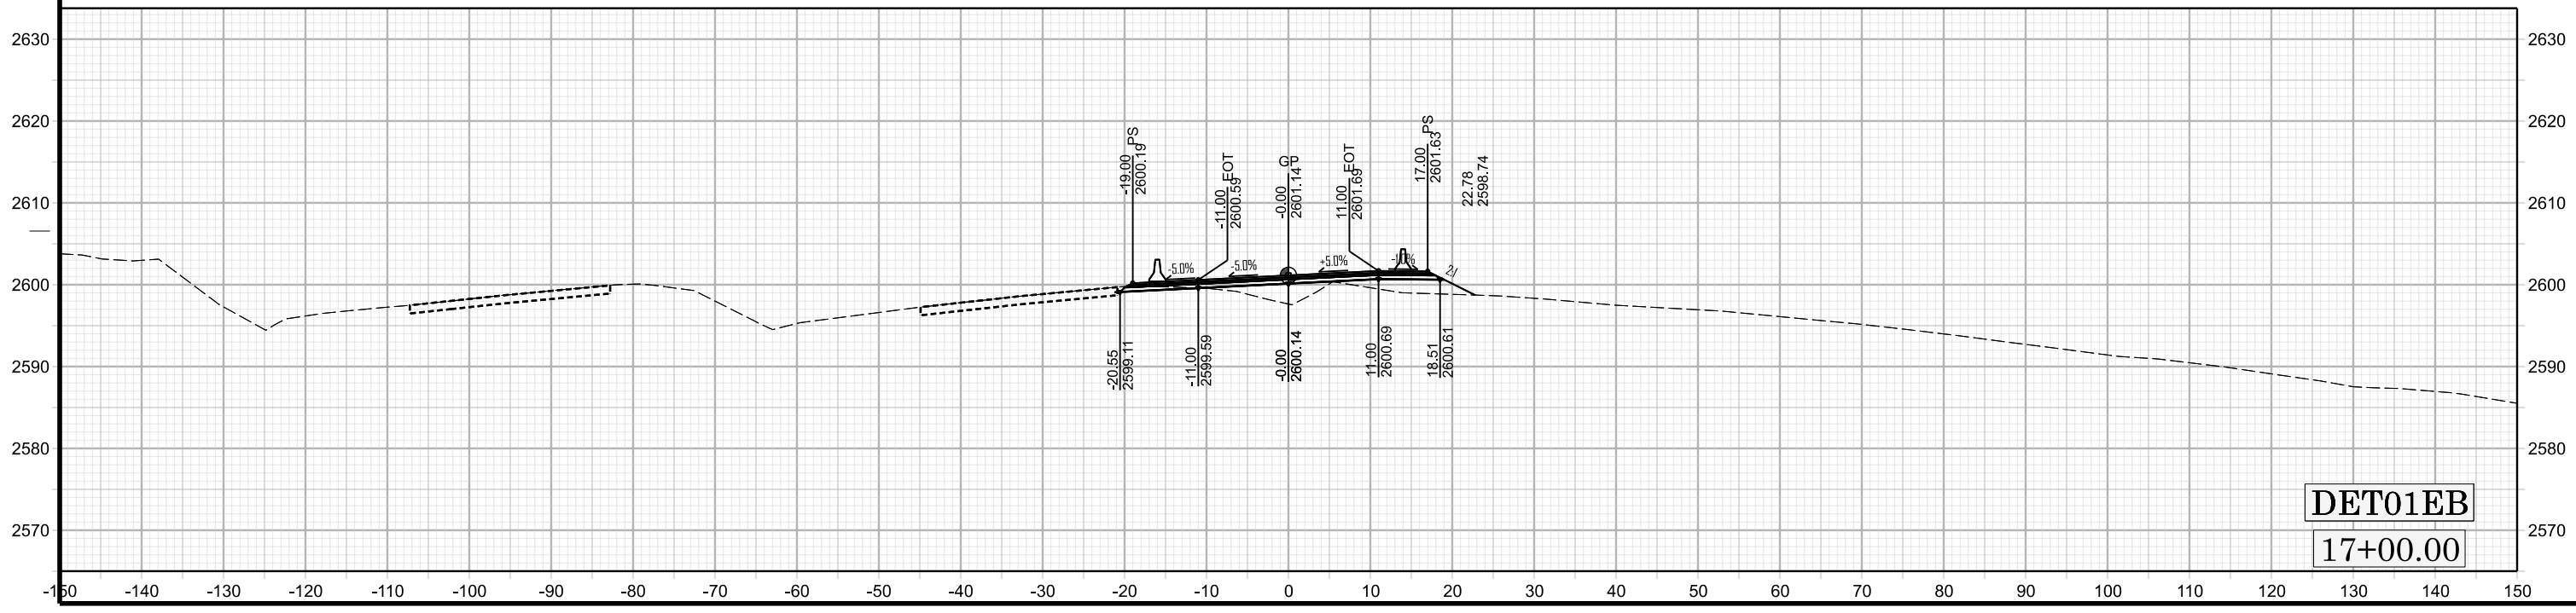

DET01EB  
17+00.00