


DET01EB  
19+50.00

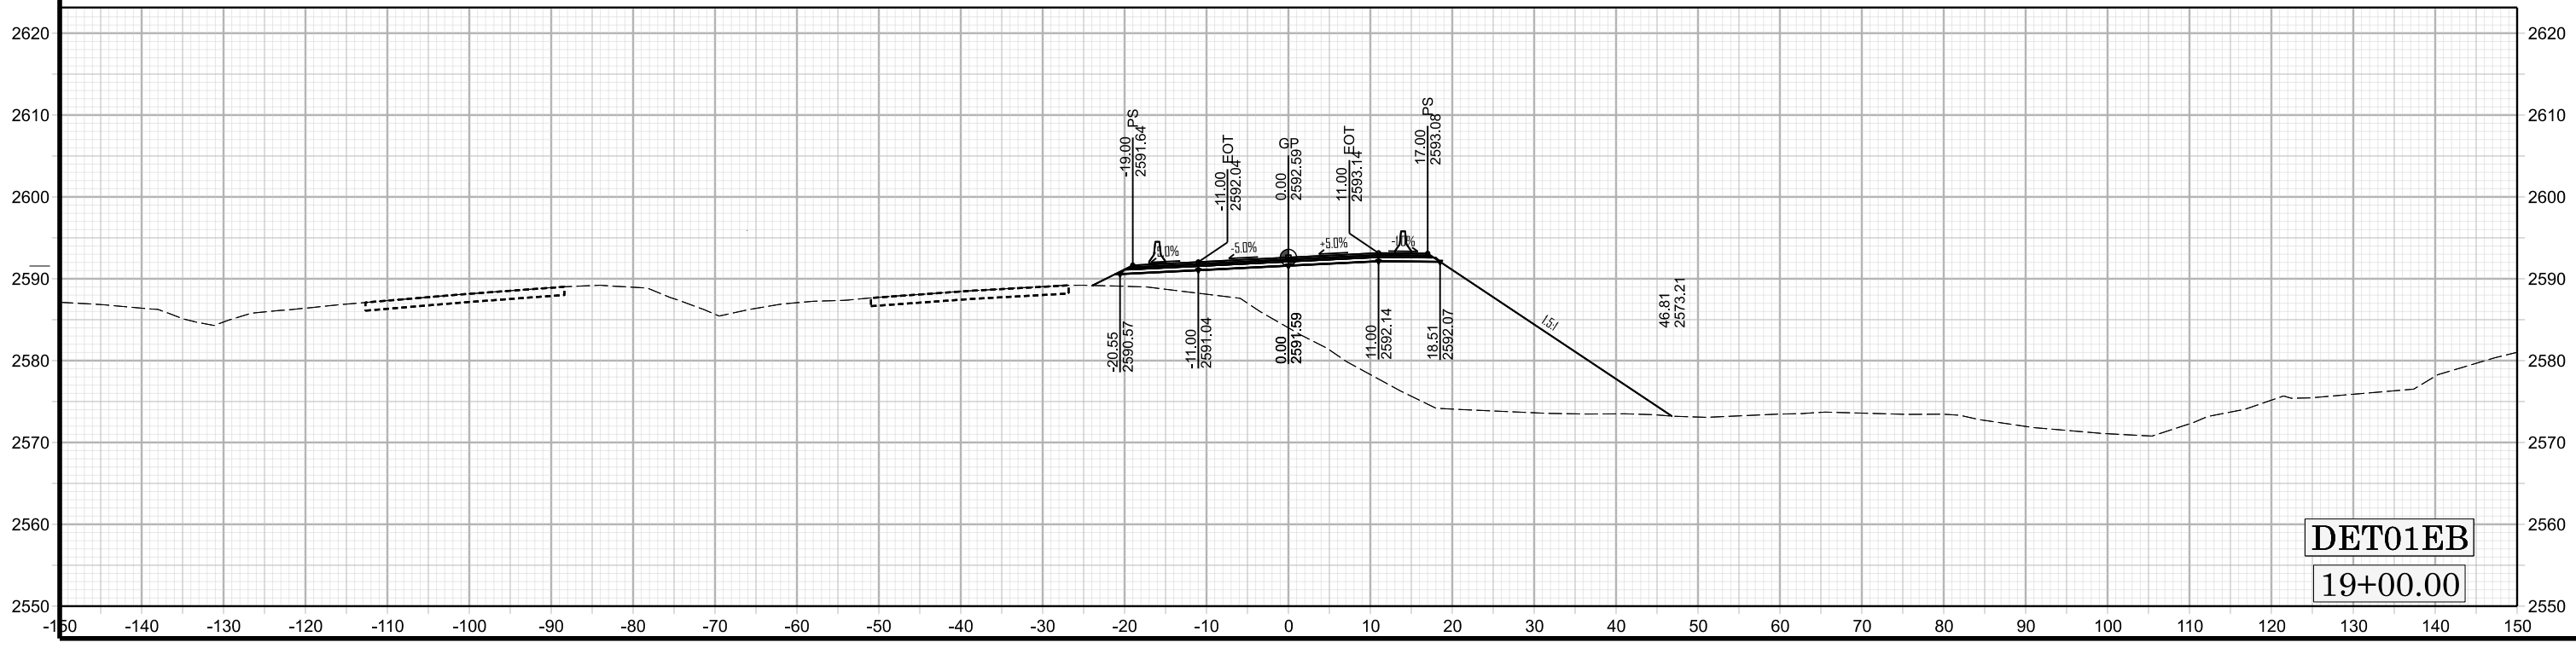

DET01EB  
19+00.00