


DET01EB  
20+50.00

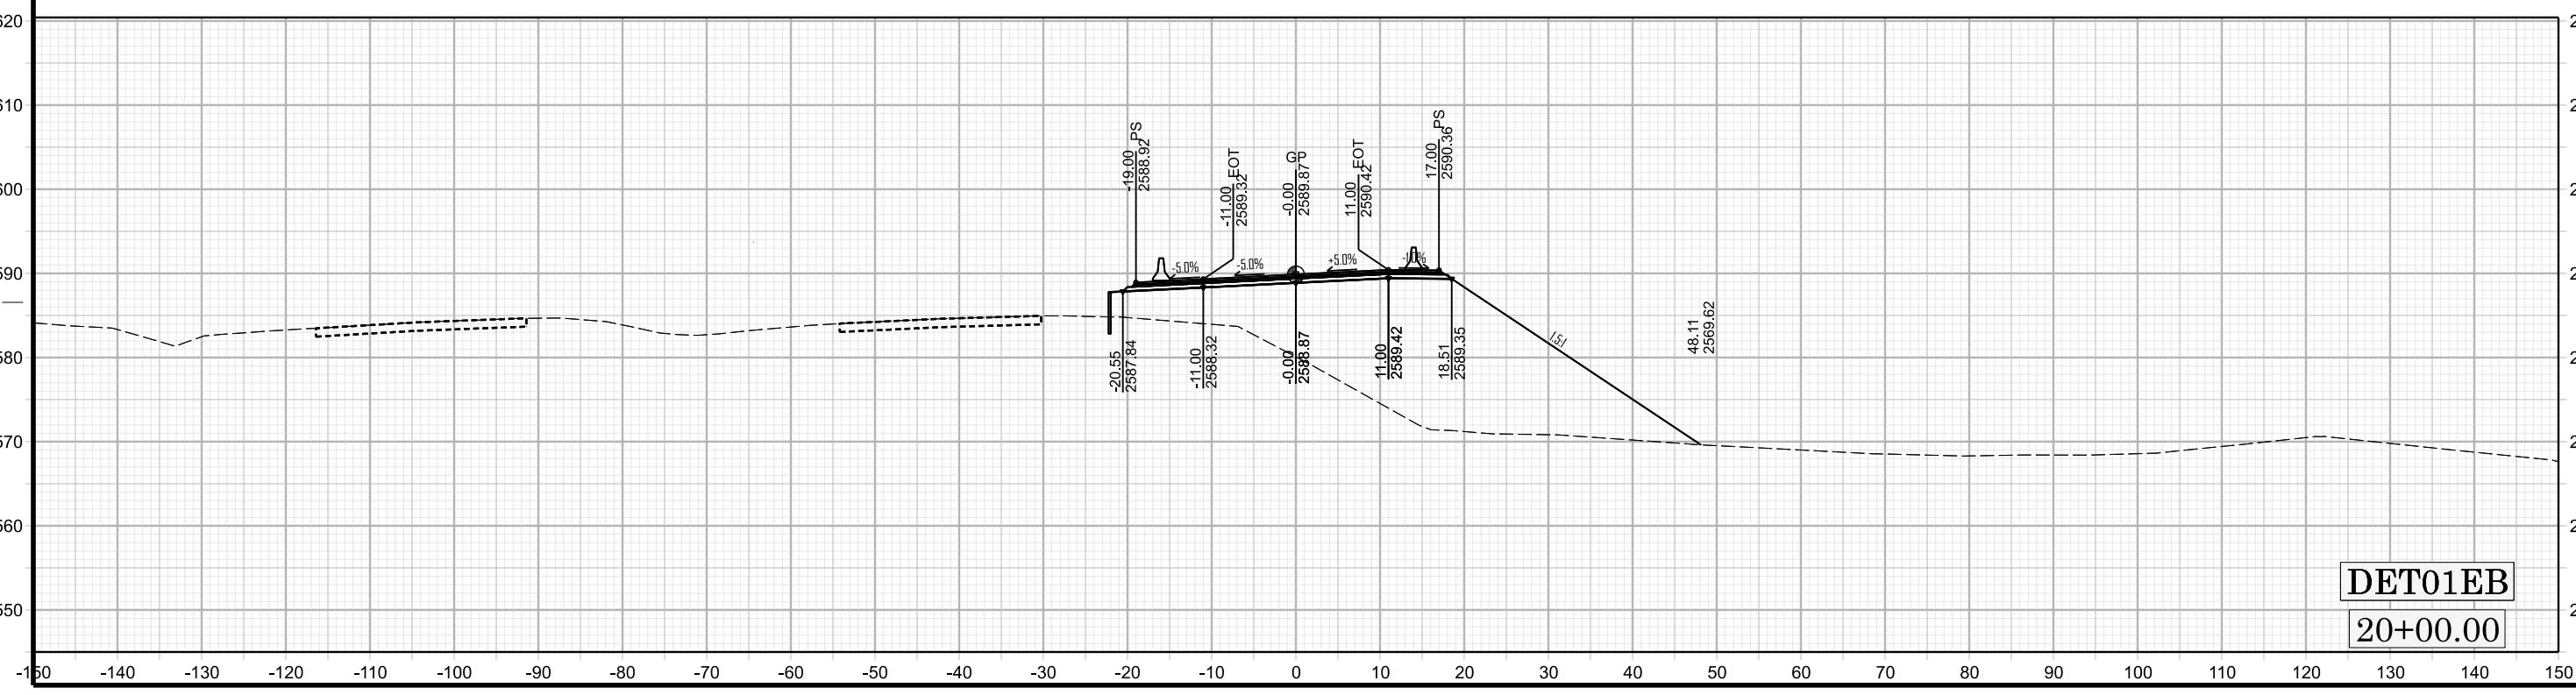

DET01EB  
20+00.00